



CONSTRUCTION STAKE PLOT PLAN

Ordered by: TRUMARK HOMES
Description: LOT 107, WOODSIDE RIDGE 1ST PLAT IN LEE'S SUMMIT, MO
Address: 101 NW AMBERSHAM DR.

RELEASE FOR CONSTRUCTION
AS NOTED ON PLANS REVIEW
DEVELOPMENT SERVICES
LEE'S SUMMIT, MISSOURI
01/03/2022 3:49:48

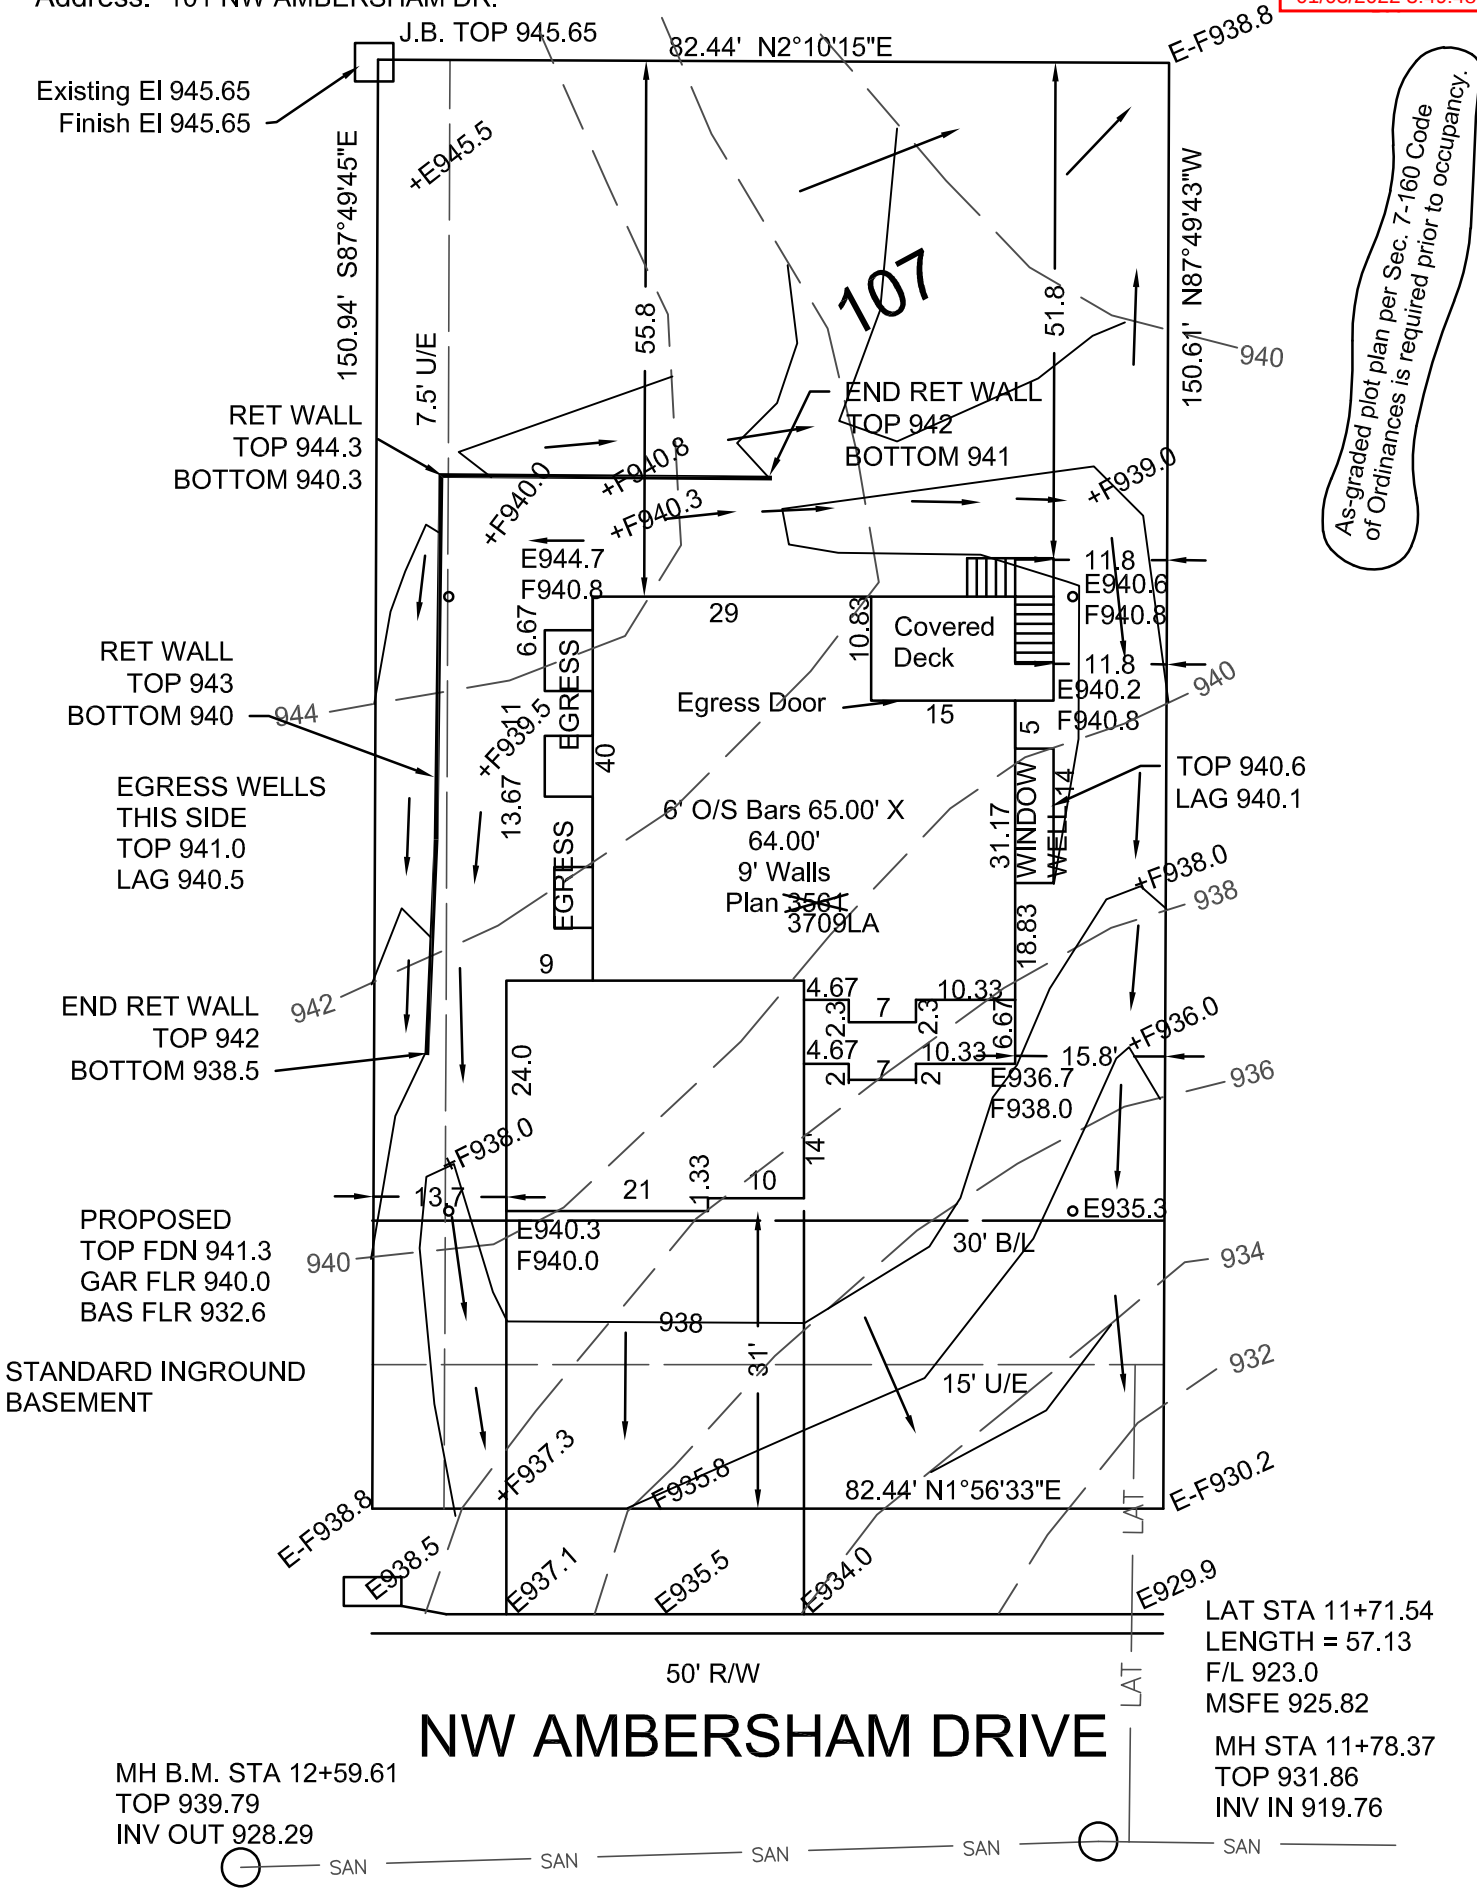

→ = DRAINAGE PATTERN

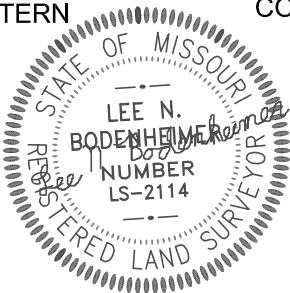

CONSTRUCTION ENGINEERING SERVICES, INC.
16810-C East 40 Highway
Independence, MO 64055
(816)478-2323
lee@engineeringkc.com
SCALE: 1"=20'
DATE: 12-02-2021
JOB NO: 18054

LEE BODENHEIMER, L.S.
Land Surveyor