


RELEASE FOR CONSTRUCTION
AS NOTED FOR PLAN REVIEW
DEVELOPMENT SERVICES
LEE'S SUMMIT, MISSOURI
01/05/2022

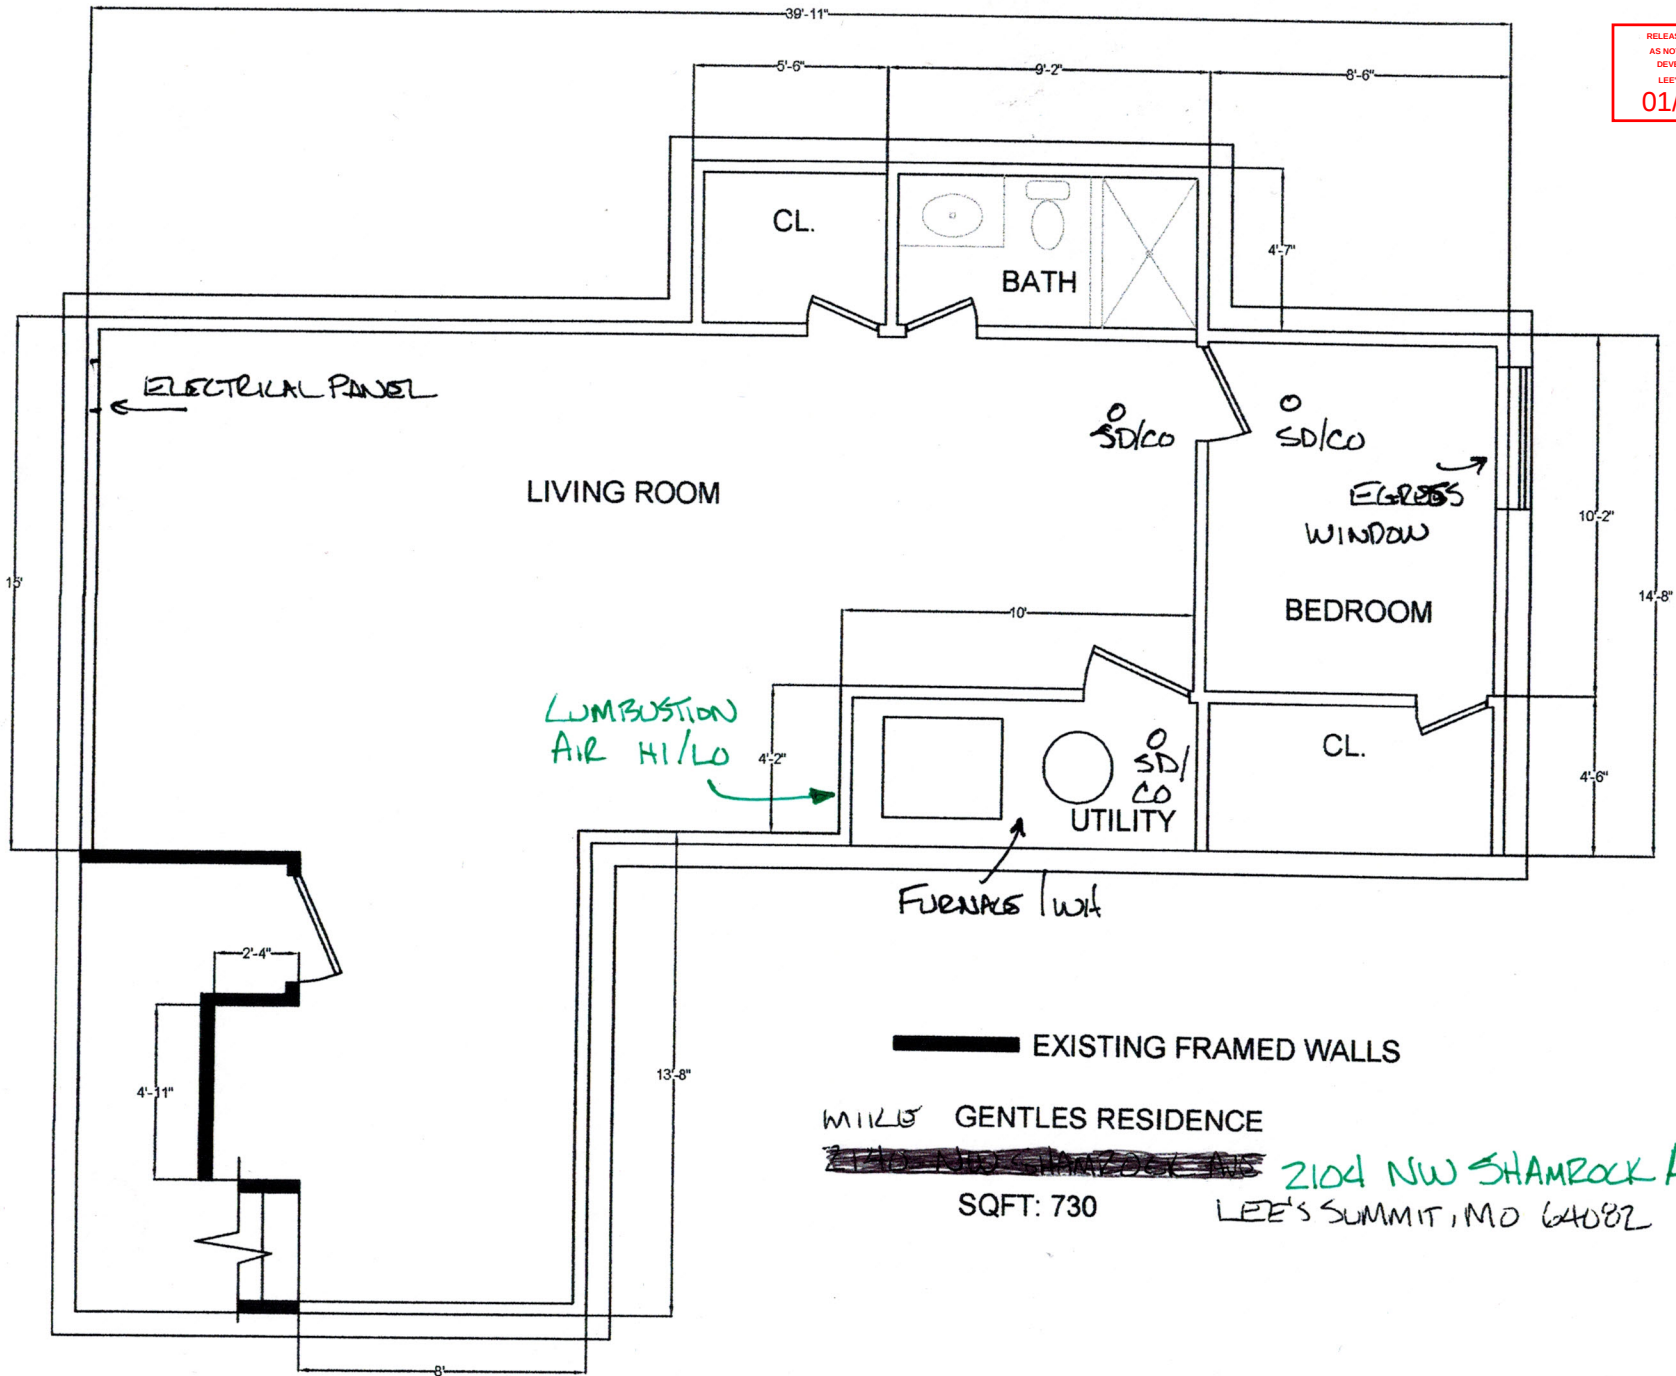

WILLIS GENTLES RESIDENCE

~~2104 NW SHAMROCK AVE~~

SQFT: 730

2104 NW SHAMROCK AVE
LEE'S SUMMIT, MO 64082