


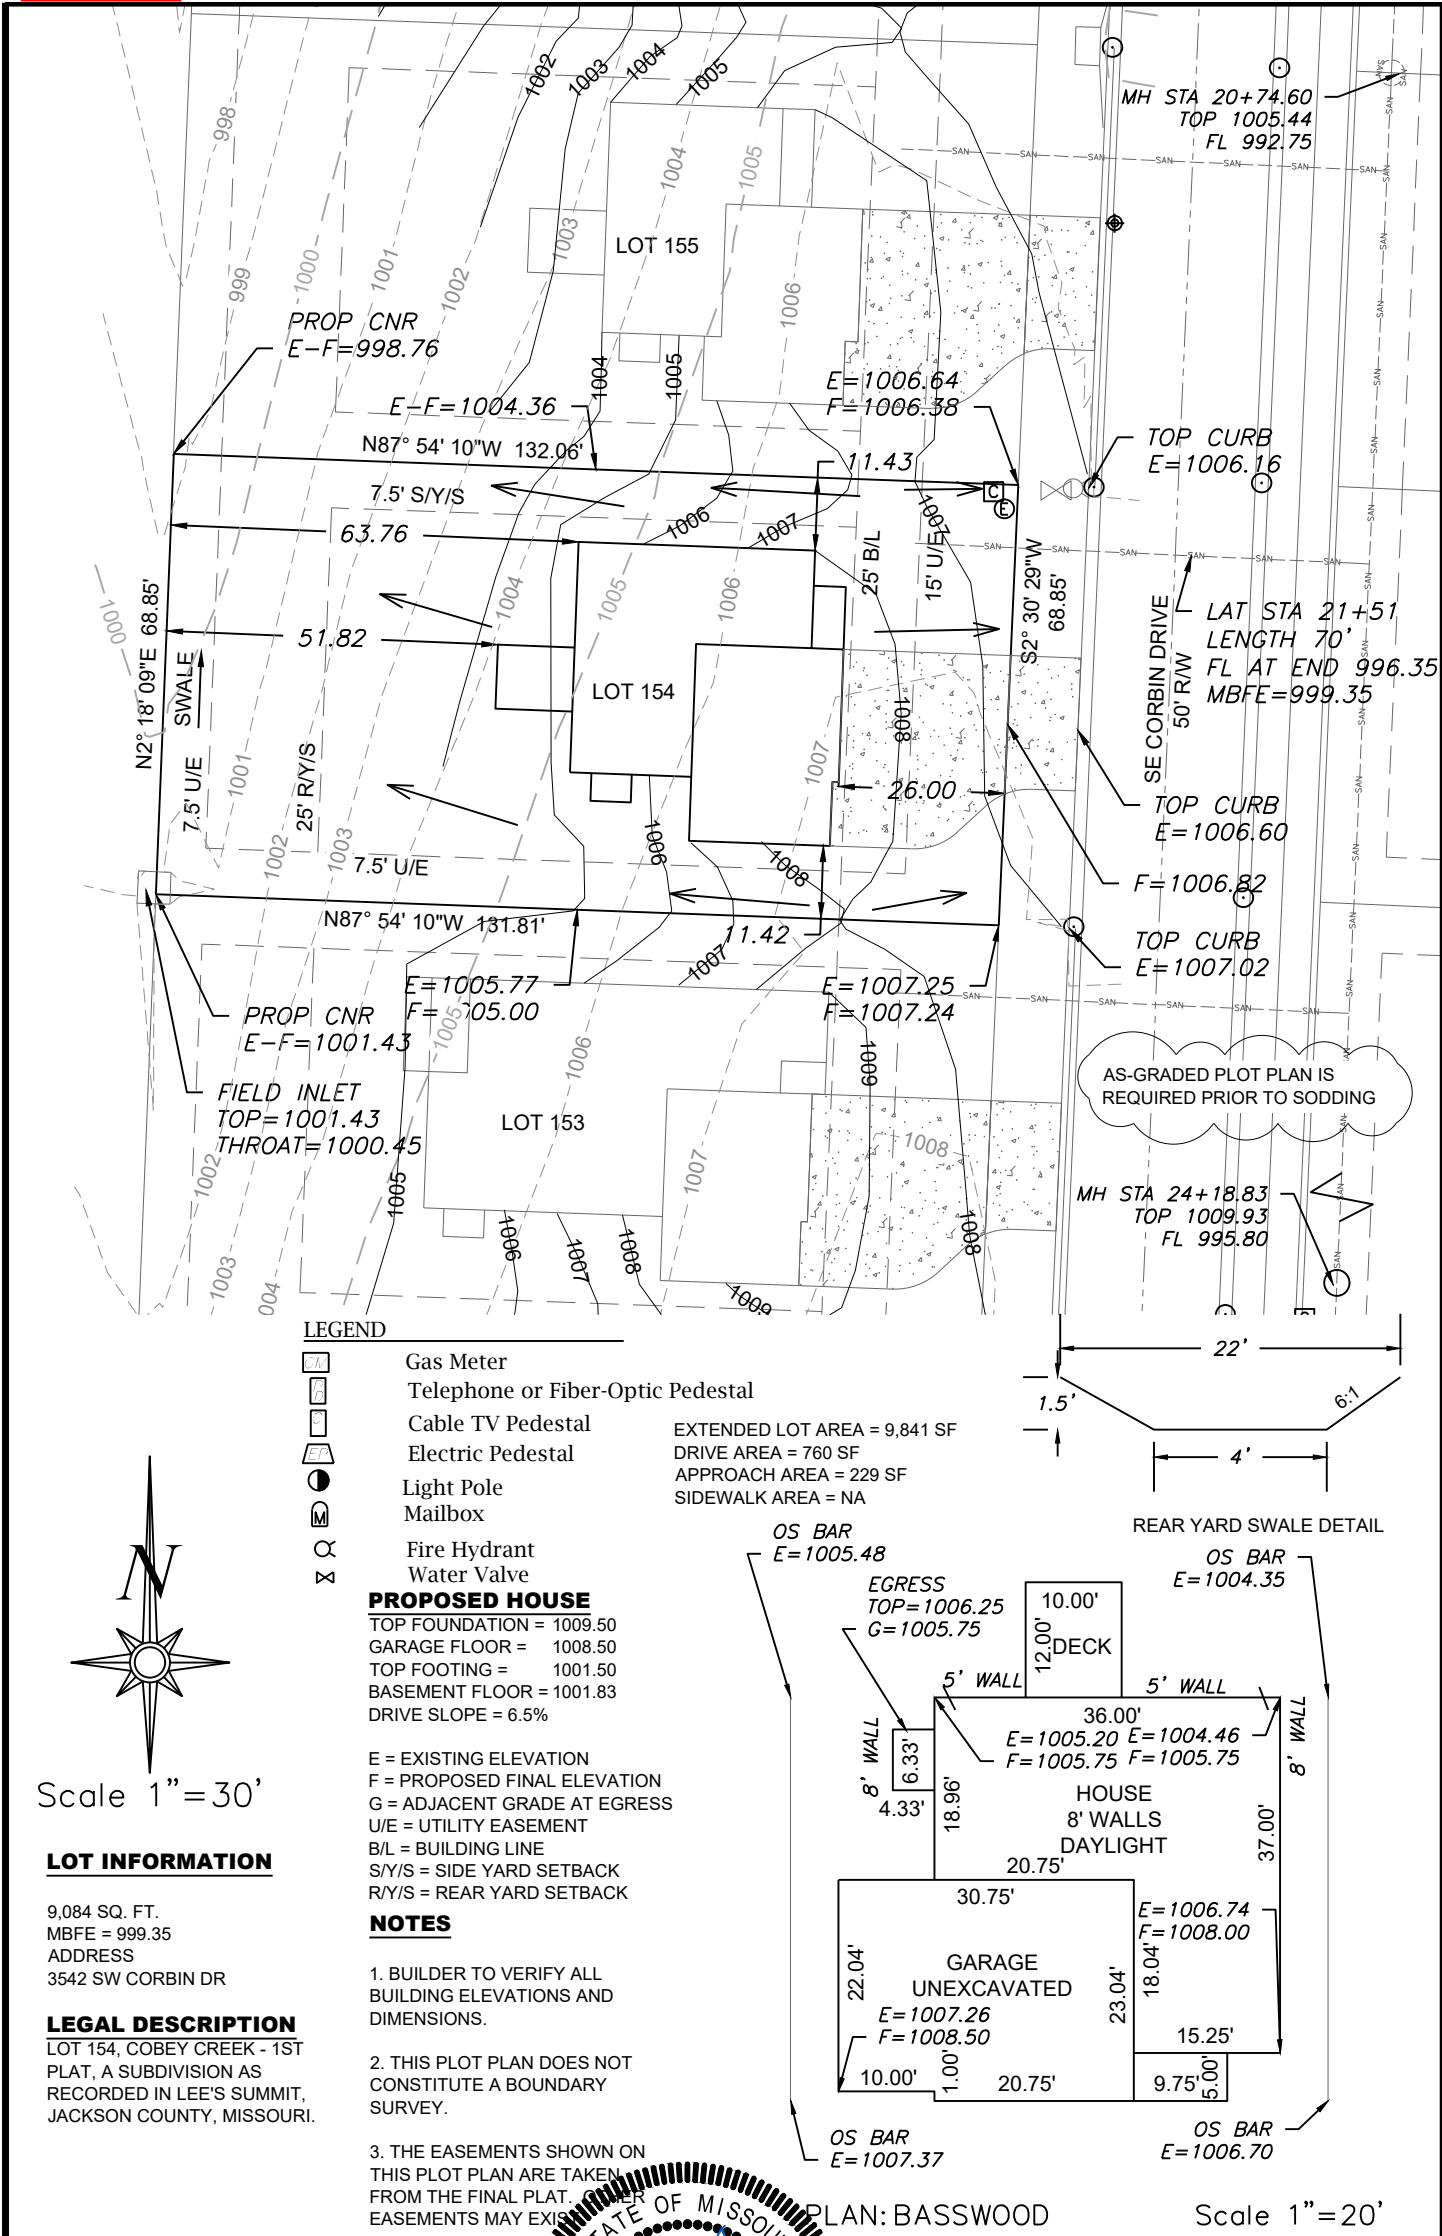

LOT INFORMATION

9,084 SQ. FT.
MBFE = 999.35
ADDRESS
3542 SW CORBIN DR

LEGAL DESCRIPTION

LOT 154, COBEY CREEK - 1ST
PLAT, A SUBDIVISION AS
RECORDED IN LEE'S SUMMIT,
JACKSON COUNTY, MISSOURI.

NOTES

1. BUILDER TO VERIFY ALL
BUILDING ELEVATIONS AND
DIMENSIONS.
2. THIS PLOT PLAN DOES NOT
CONSTITUTE A BOUNDARY
SURVEY.
3. THE EASEMENTS SHOWN ON
THIS PLOT PLAN ARE TAKEN
FROM THE FINAL PLAT. OTHER
EASEMENTS MAY EXIST.

PLOT PLAN - LOT 154

COBEY CREEK - 1ST PLAT
LEE'S SUMMIT, JACKSON COUNTY, MISSOURI

CLOVER AND HIVE
120 SE 30TH STREET
LEE'S SUMMIT, MO 64082

PROJECT NO.	FILE NAME	DATE	SHEET	OF
1	LOT 140-159, COBEY CREEK	10/4/21	1	1

THIS DRAWING IS NOT VALID UNLESS THE SIGNATURE, DATE AND SEAL OF
THE ENGINEER WHO SUPERVISED THE PREPARATION OF THIS DRAWING HAS
BEEN AFFIXED HERETO.

ENGINEERING SOLUTIONS
ENGINEERING & SURVEYING
50 SE 30TH STREET
LEE'S SUMMIT, MO 64082
P(816) 623-9888 F(816)623-9849
WWW.ENGINEERINGSOLUTIONKCC.COM

