


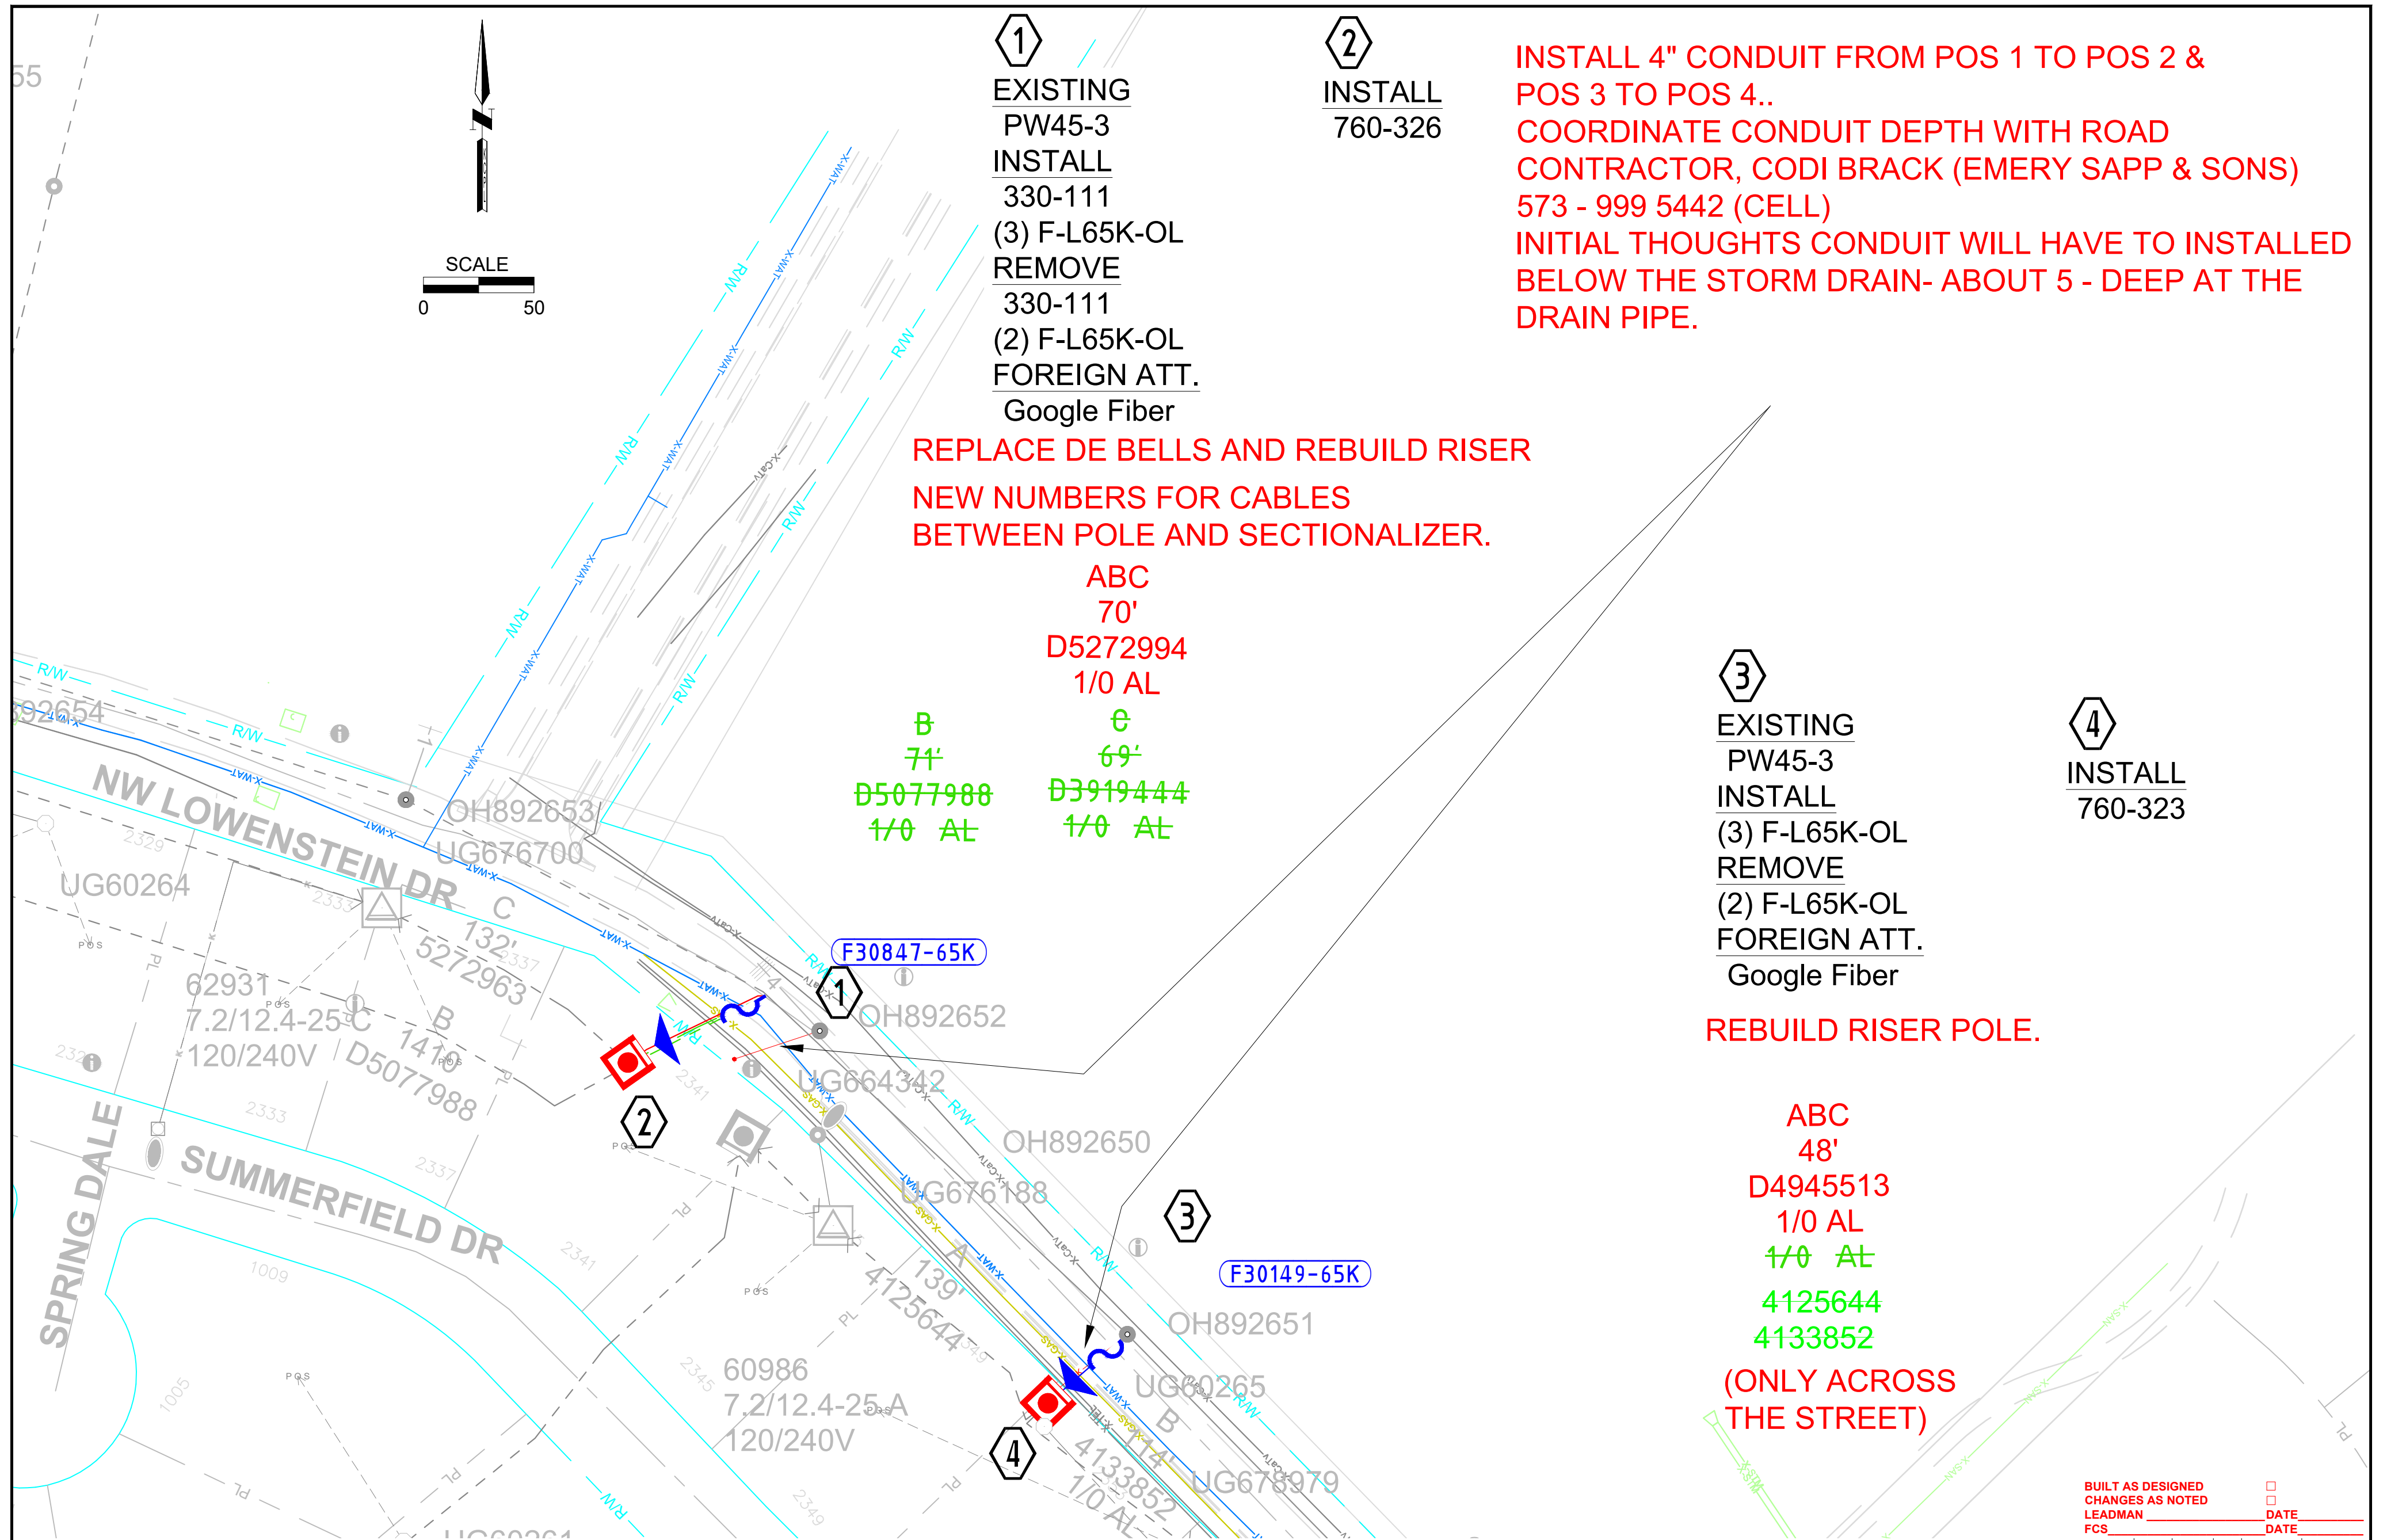

1
EXISTING
PW45-3
INSTALL
330-111
(3) F-L65K-OL
REMOVE
330-111
(2) F-L65K-OL
FOREIGN ATT.
Google Fiber

2
INSTALL
760-326

INSTALL 4" CONDUIT FROM POS 1 TO POS 2 &
POS 3 TO POS 4..
COORDINATE CONDUIT DEPTH WITH ROAD
CONTRACTOR, CODI BRACK (EMERY SAPP & SONS)
573 - 999 5442 (CELL)
INITIAL THOUGHTS CONDUIT WILL HAVE TO INSTALLED
BELOW THE STORM DRAIN- ABOUT 5' - DEEP AT THE
DRAIN PIPE.

REPLACE DE BELLS AND REBUILD RISER
NEW NUMBERS FOR CABLES
BETWEEN POLE AND SECTIONALIZER.

ABC
70'
D5272994
1/0 AL

B
71'
D5077988
1/0 AL

C
69'
D3919444
1/0 AL

3
EXISTING
PW45-3
INSTALL
(3) F-L65K-OL
REMOVE
(2) F-L65K-OL
FOREIGN ATT.
Google Fiber

4
INSTALL
760-323

REBUILD RISER POLE.

ABC
48'
D4945513
1/0 AL
1/0 AL
4125644
4133852
(ONLY ACROSS
THE STREET)

BUILT AS DESIGNED
CHANGES AS NOTED
LEADMAN
FCS

EXISTING --- INSTALL --- REMOVE --- MODIFY ---		 Know what's below. Call before you dig.	CONTACTS PROJECT DESIGNER: JEFF WILLIAMS PHONE #816 804 8134 CUSTOMER: DAVID OLSON PHONE # 314 413 3589	SEC. 35 TWP. 48N RANGE 32W TAX DIST. REV. DATE BY CHECKED APPROVED <table><tr><td>TITLE</td><td>MONARCH ACQUISITIONS, STREETS OF WEST PRYOR AND WEST OF BLACK TWIG</td><td>PR.#</td><td>999999 1014218</td><td rowspan="2"> LEE'S SUMMIT SERVICE CENTER DESIGNED BY: JWILLIAMS REVIEWED BY: DATE: 8/24/2021 DWG FILE # 1014218-1</td></tr><tr><td>ADDRESS</td><td>NW LOWENSTEIN DR</td><td>WR#</td><td>1014218</td></tr><tr><td>CITY</td><td>LEE'S SUMMIT</td><td>SEC. DIST.</td><td>----</td><td></td></tr><tr><td>COUNTY</td><td>JACKSON STATE MO</td><td>CIRCUIT</td><td>27113</td><td></td></tr><tr><td>12.47 KV</td><td>JOB TYPE: 3JBUG</td><td>SHEET 1 OF 1</td><td></td><td></td></tr></table>	TITLE	MONARCH ACQUISITIONS, STREETS OF WEST PRYOR AND WEST OF BLACK TWIG	PR.#	999999 1014218	 LEE'S SUMMIT SERVICE CENTER DESIGNED BY: JWILLIAMS REVIEWED BY: DATE: 8/24/2021 DWG FILE # 1014218-1	ADDRESS	NW LOWENSTEIN DR	WR#	1014218	CITY	LEE'S SUMMIT	SEC. DIST.	----		COUNTY	JACKSON STATE MO	CIRCUIT	27113		12.47 KV	JOB TYPE: 3JBUG	SHEET 1 OF 1		
TITLE	MONARCH ACQUISITIONS, STREETS OF WEST PRYOR AND WEST OF BLACK TWIG	PR.#	999999 1014218	 LEE'S SUMMIT SERVICE CENTER DESIGNED BY: JWILLIAMS REVIEWED BY: DATE: 8/24/2021 DWG FILE # 1014218-1																								
ADDRESS	NW LOWENSTEIN DR	WR#	1014218																									
CITY	LEE'S SUMMIT	SEC. DIST.	----																									
COUNTY	JACKSON STATE MO	CIRCUIT	27113																									
12.47 KV	JOB TYPE: 3JBUG	SHEET 1 OF 1																										