


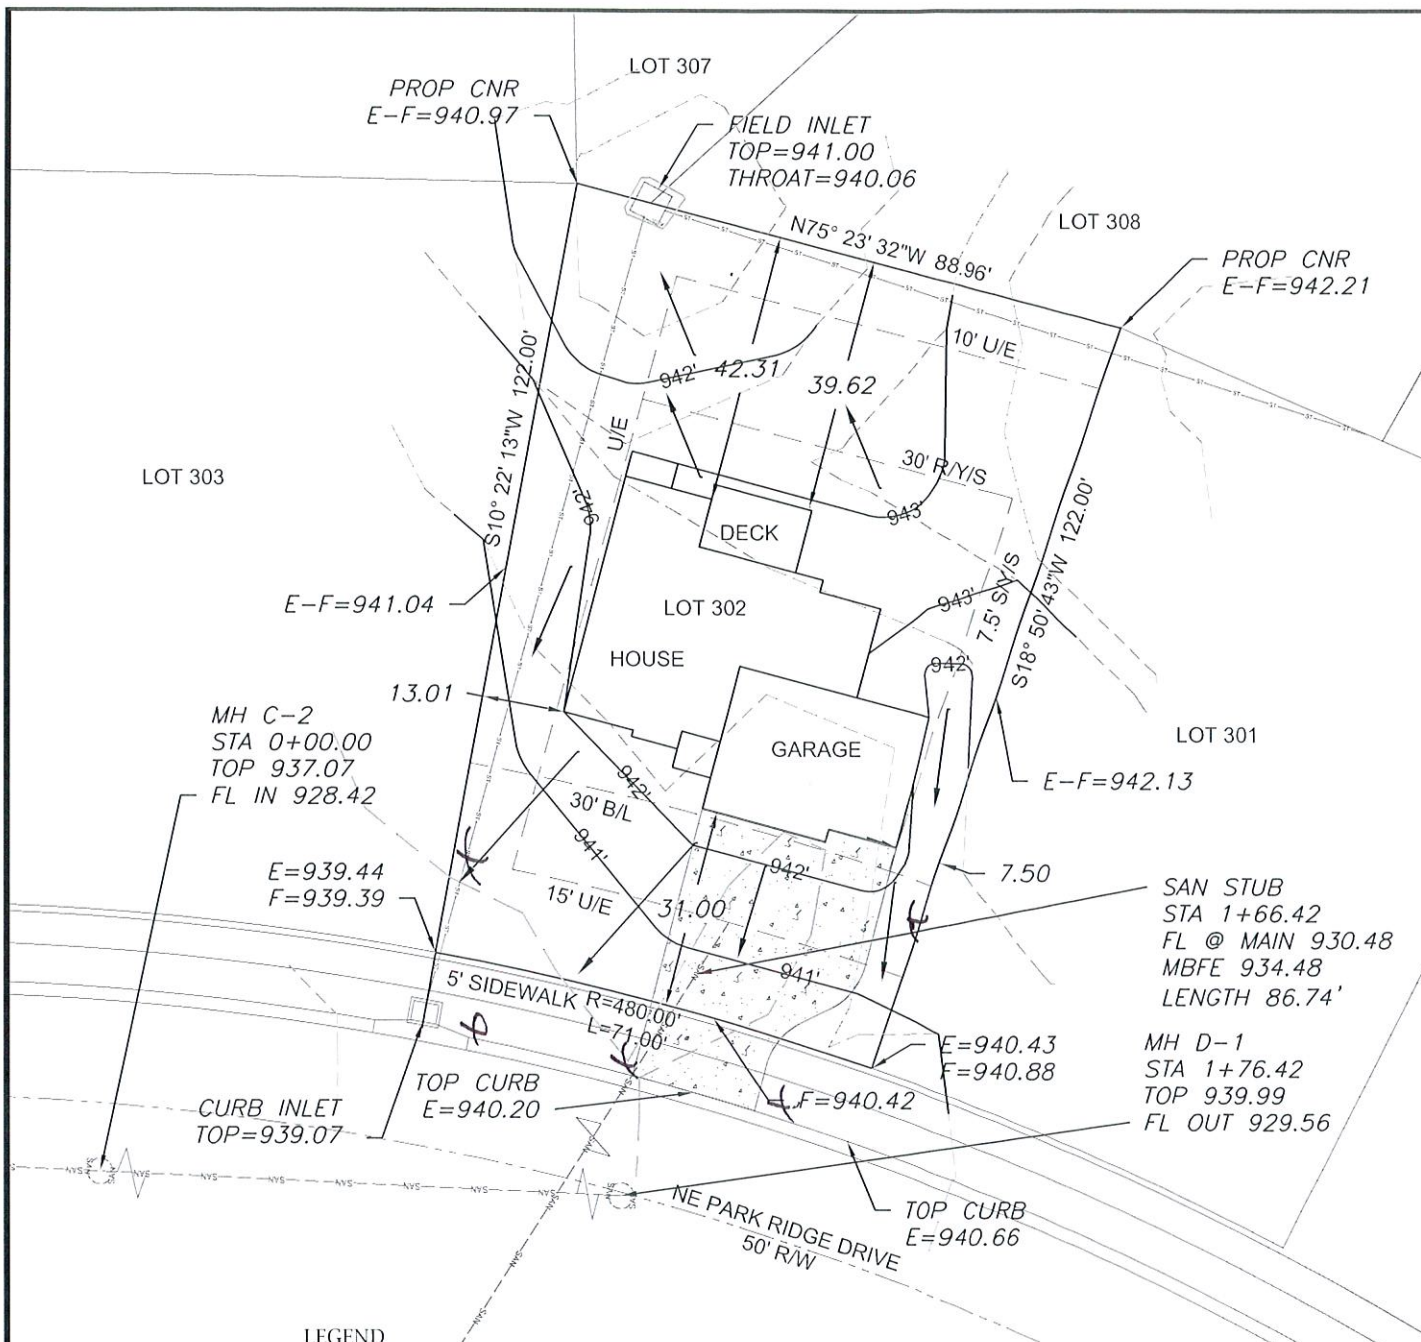

LEGEND

- Gas Meter
- Telephone or Fiber-Optic Pedestal
- Cable TV Pedestal
- Electric Pedestal
- Light Pole
- Mailbox
- Fire Hydrant
- Water Valve

PROPOSED HOUSE

TOP FOUNDATION = 944.00
GARAGE FLOOR = 942.50
TOP FOOTING = 935.00
BASEMENT FLOOR = 935.33
DRIVE SLOPE = 6.7%

E = EXISTING ELEVATION
F = PROPOSED FINAL ELEVATION
G = ADJACENT GRADE AT EGRESS
U/E = UTILITY EASEMENT
B/L = BUILDING LINE
S/Y/S = SIDE YARD SETBACK
R/Y/S = REAR YARD SETBACK

NOTES

1. BUILDER TO VERIFY ALL



Scale 1"=30'

LOT INFORMATION

9,665.16 SQ. FT.
MBFE = 934.48
ADDRESS
1001 NE PARK RIDGE DRIVE

