
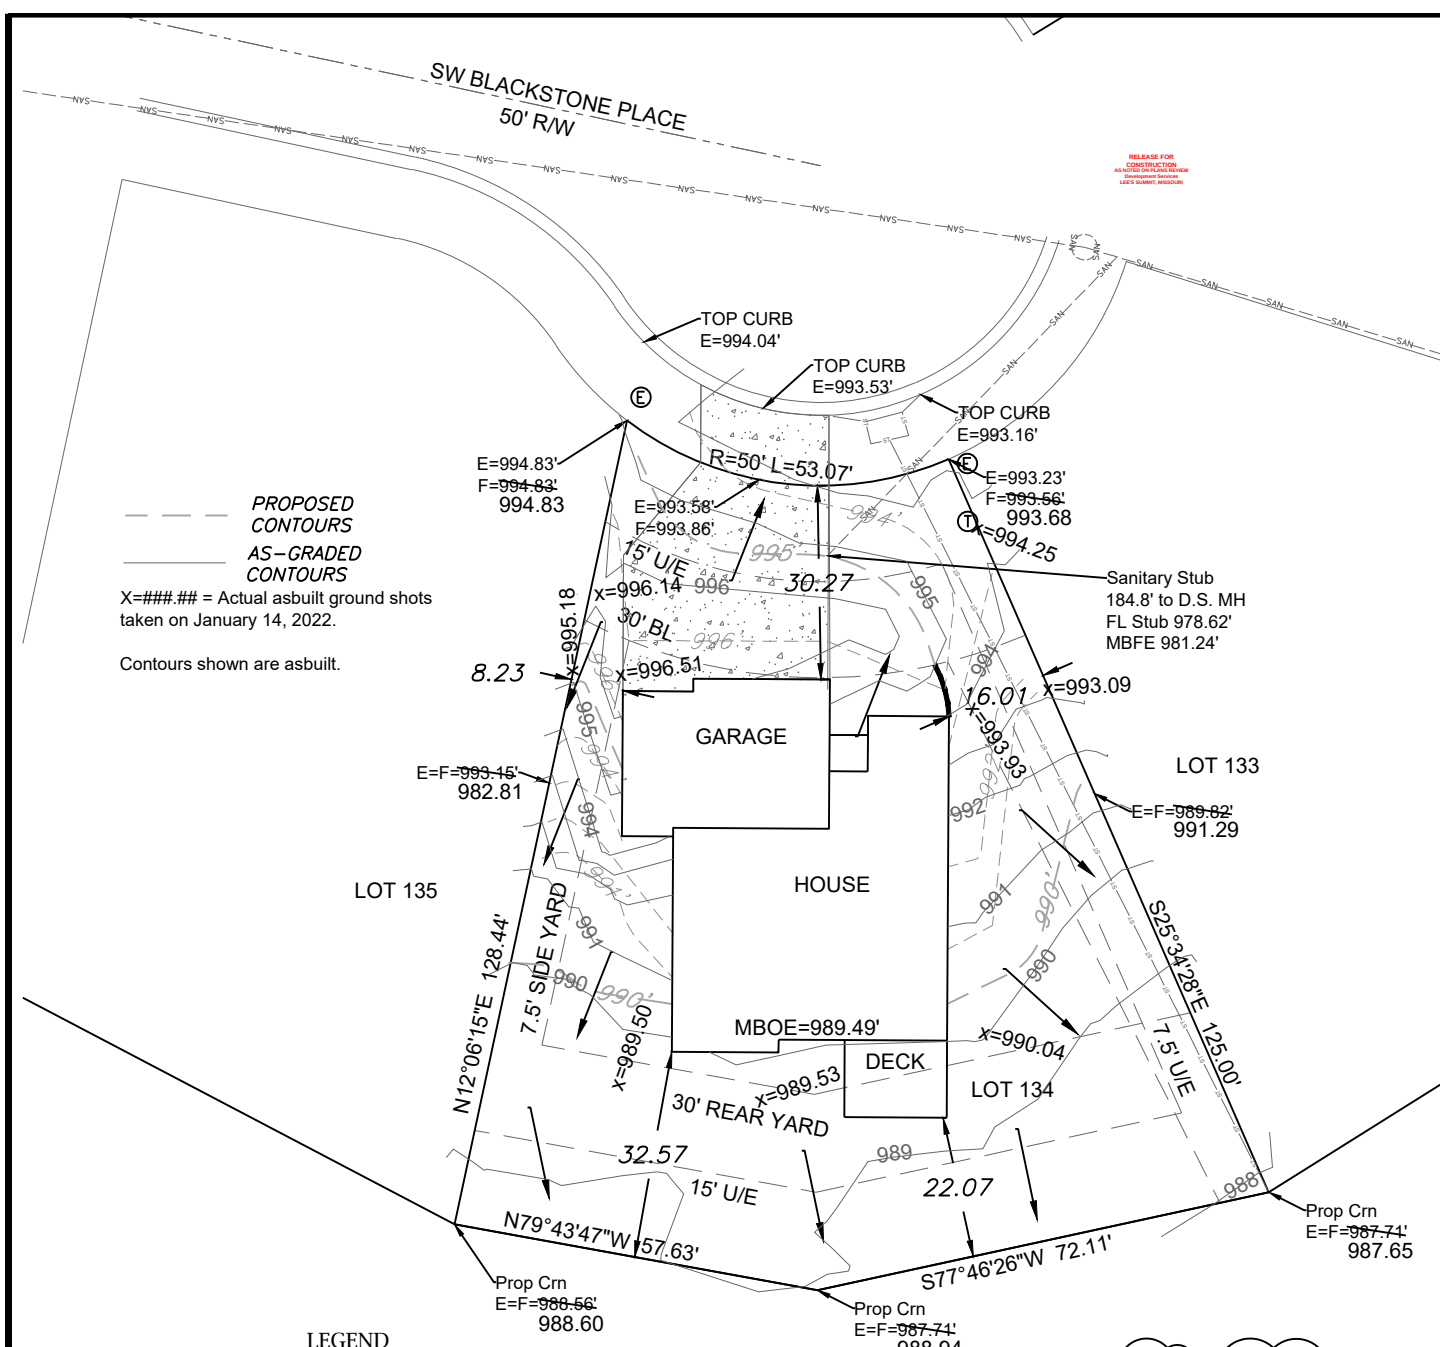


LOT INFORMATION

- | LEGEND | | 988.60 |
|---|-----------------------------------|--------|
|  | Gas Meter | |
|  | Telephone or Fiber-Optic Pedestal | |
|  | Cable TV Pedestal | |
|  | Electric Pedestal | |
|  | Light Pole | |
|  | Mailbox | |
|  | Fire Hydrant | |
|  | Water Valve | |

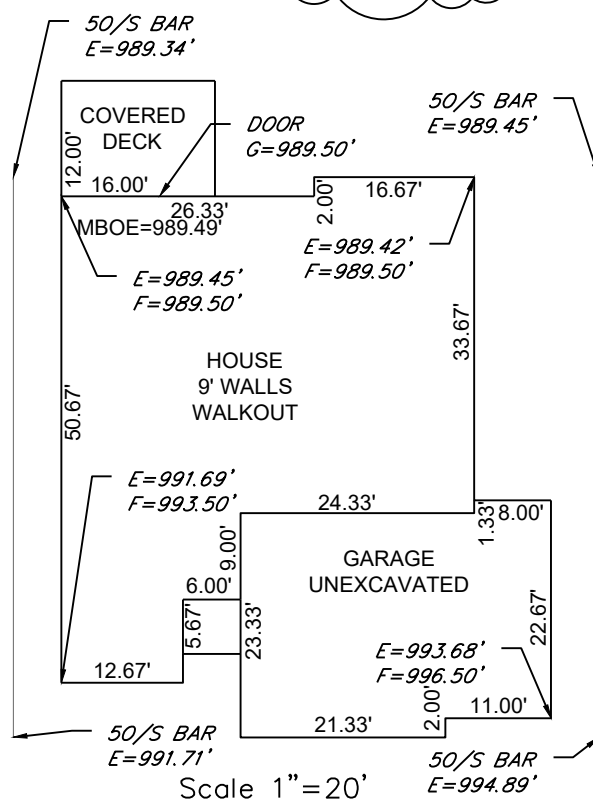

		AS-GRADED PLOT PLAN - LOT 134							
	NAPA VALLEY 3RD PLAT LEE'S SUMMIT, JACKSON COUNTY, MISSOURI								
KEVIN HIGDON CONSTRUCTION P.O. BOX 847 LEE'S SUMMIT, MO 64063									
THIS DRAWING IS NOT VALID UNLESS THE SIGNATURE, DATE AND SEAL OF THE ENGINEER WHO SUPERVISED THE PREPARATION OF THIS DRAWING HAS BEEN AFFIXED HERETO.	<table border="1" style="width: 100%; border-collapse: collapse;"> <tr> <td style="width: 15%;">PROJECT NO. 1</td> <td style="width: 40%;">FILE NAME LOT 134, NAPA VALLEY</td> <td style="width: 15%;">DATE 12/8/20</td> <td style="width: 10%;">SHEET 1</td> <td style="width: 10%;">OF 1</td> </tr> </table>			PROJECT NO. 1	FILE NAME LOT 134, NAPA VALLEY	DATE 12/8/20	SHEET 1	OF 1	
PROJECT NO. 1	FILE NAME LOT 134, NAPA VALLEY	DATE 12/8/20	SHEET 1	OF 1					