


CONSTRUCTION STAKE PLOT PLAN

Ordered by:ELEVATE DESIGN AND BUILD
Description:Lot 24 Hook Farms First Plat, Lees Summit, Mo.
Address:2621 SW Hook Farm Lane


Lot Area 11,679 sf
Footprint 2100 sf

As-graded plot plan per Sec. 7-160 Code
of Ordinances is required prior to occupancy.

RELEASE FOR CONSTRUCTION
AS NOTED ON PLANS REVIEW
DEVELOPMENT SERVICES
LEE'S SUMMIT, MISSOURI
02/02/2022 5:23:59

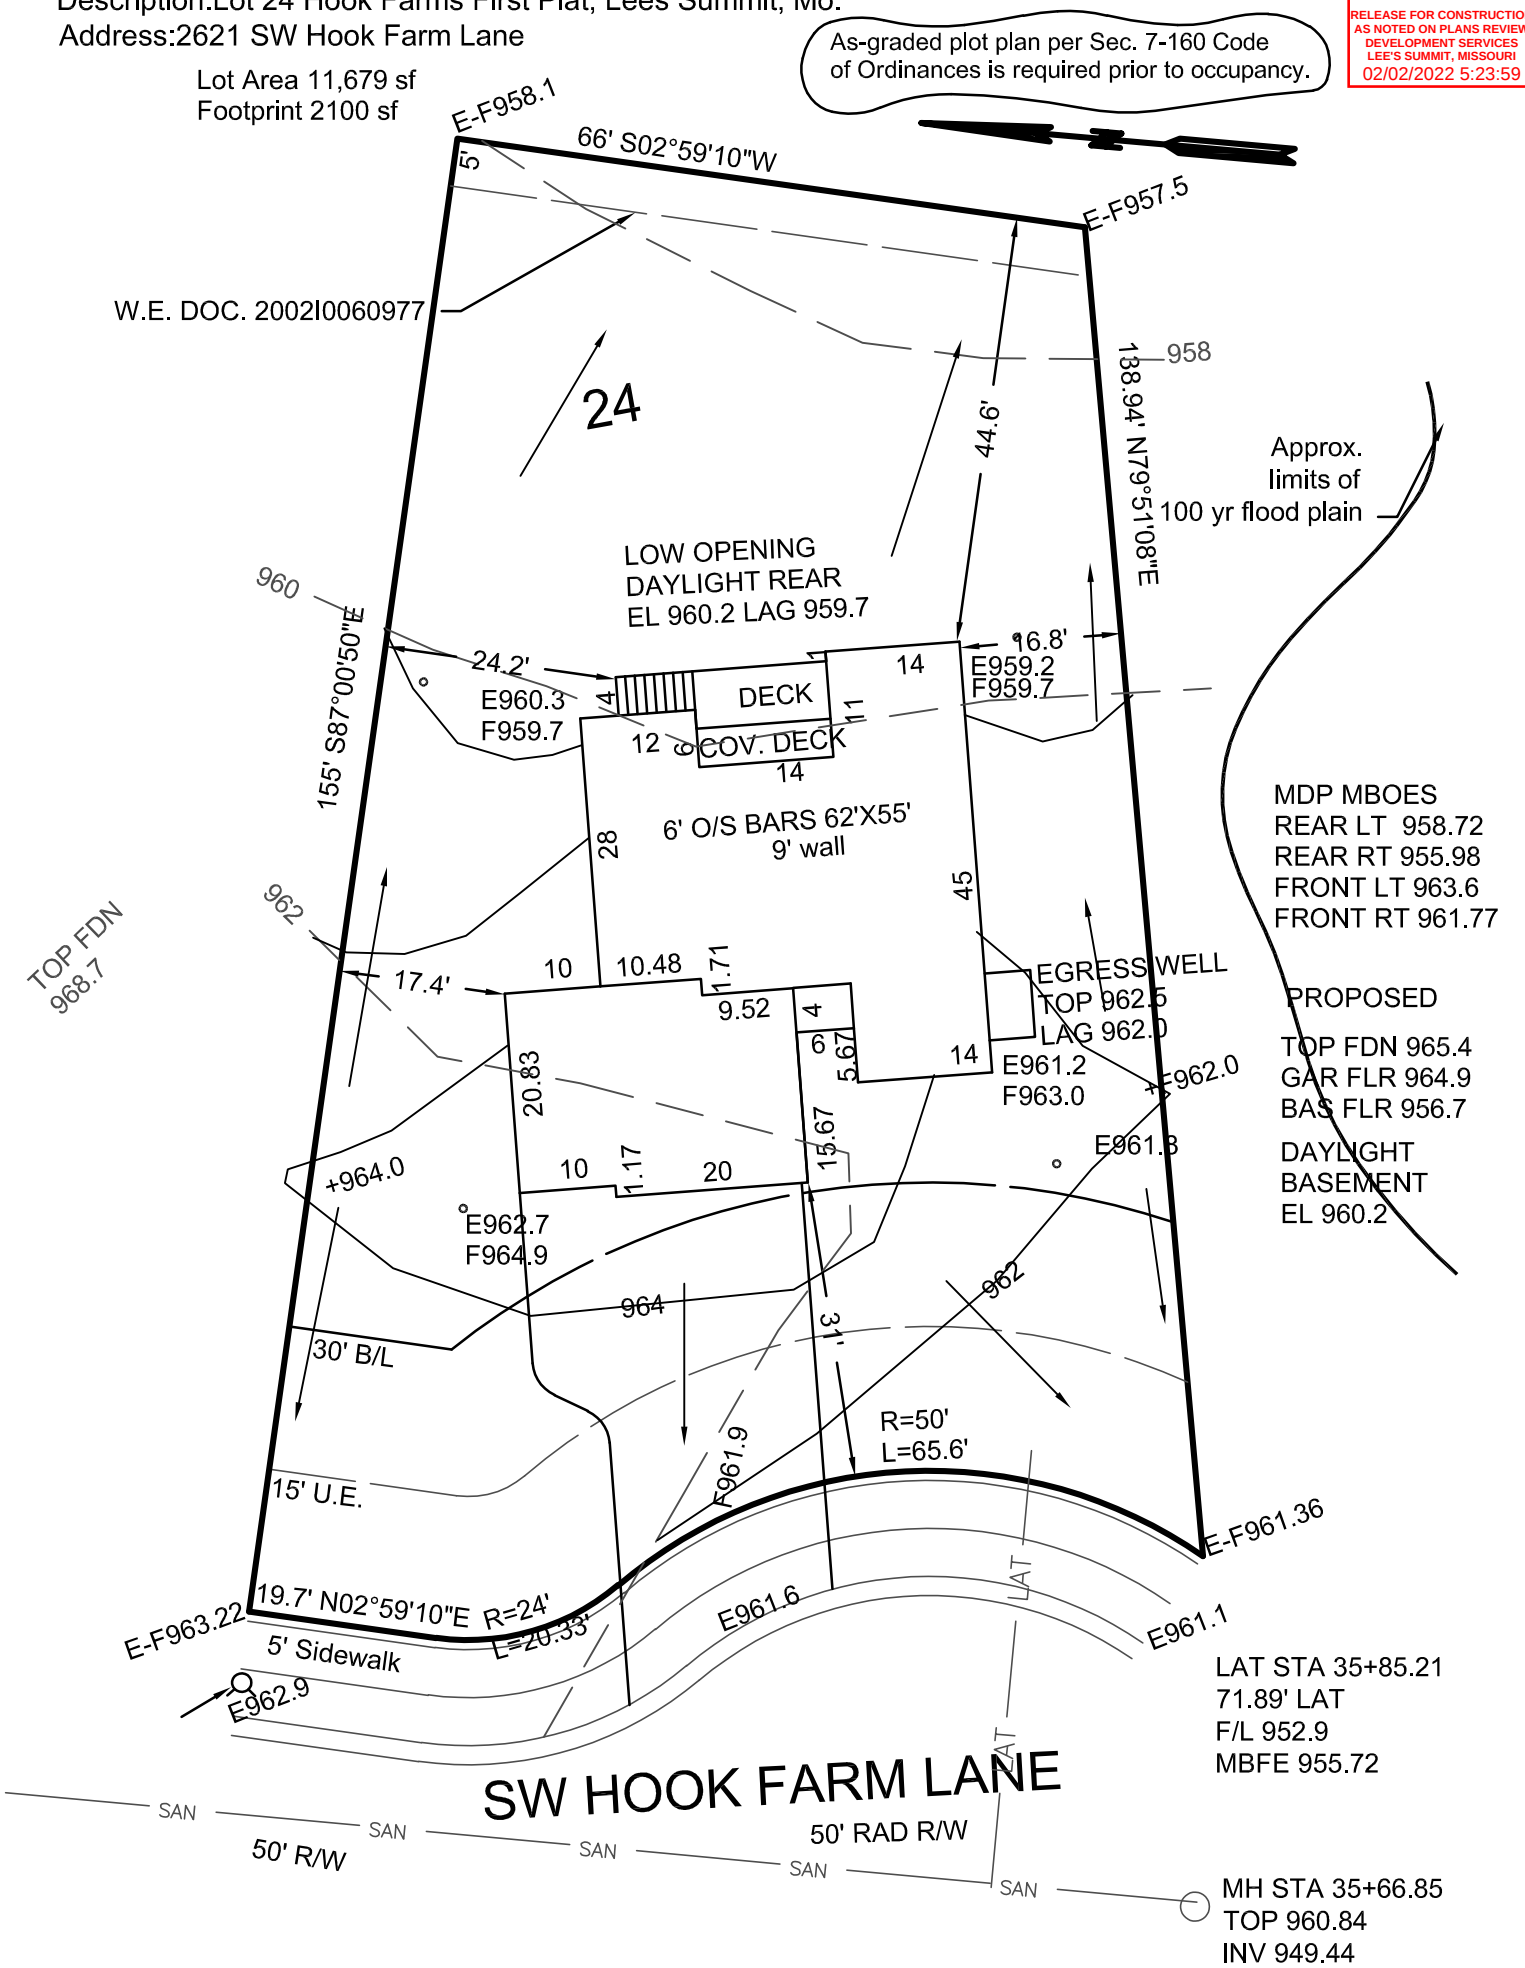

→ = DRAINAGE PATTERN

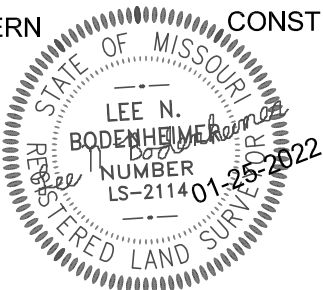

CONSTRUCTION ENGINEERING SERVICES, INC.
16810-C East 40 Highway
Independence, MO 64055
(816)478-2323
lee@engineeringkc.com
SCALE: 1"=20'
DATE: 1/19/2022
JOB NO:18107

LEE BODENHEIMER, L.S.
Land Surveyor