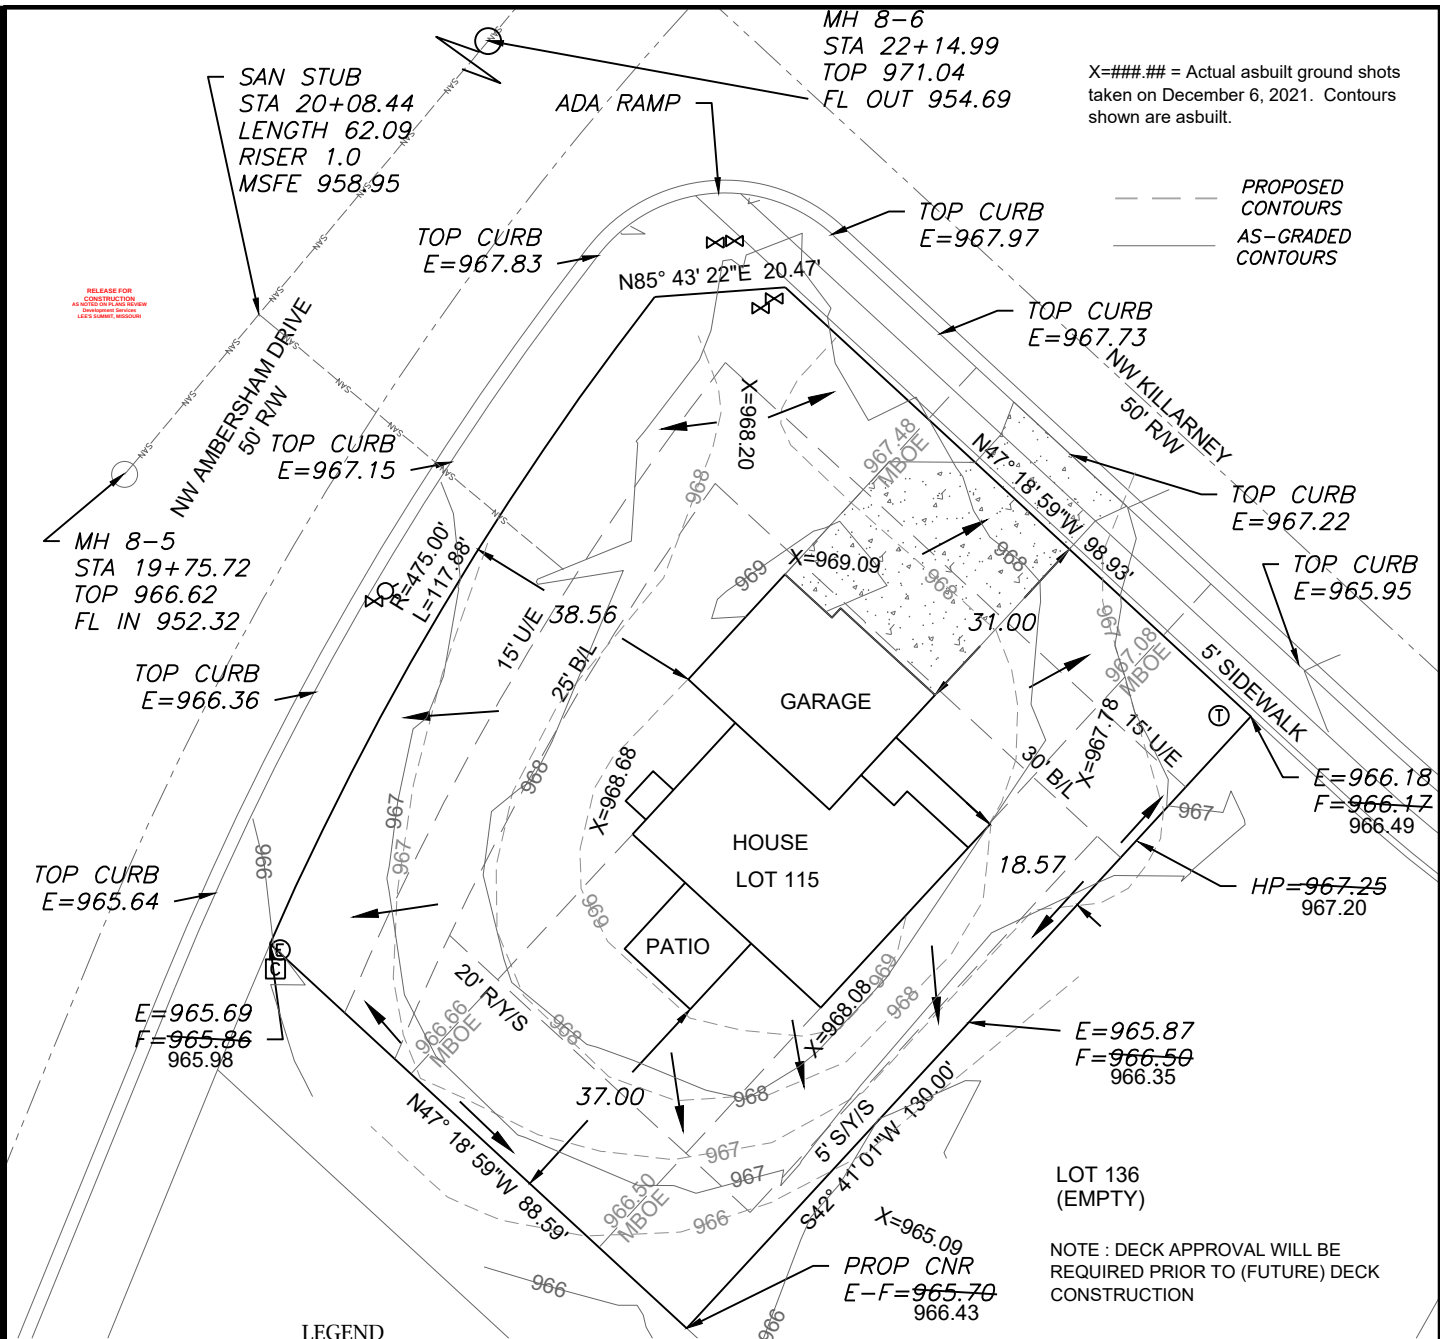


Scale 1"=30'

LOT INFORMATION

13,461 SQ. FT.
MLO (REAR LEFT) =966.42
MLO (REAR RIGHT) = 966.78
MLO (FRONT LEFT) = 966.87
MLO (FRONT RIGHT) = 967.98
MSFE =958.95
ADDRESS
2163 NW KILLARNEY LANE

LEGAL DESCRIPTION

LOT 115, WOODSIDE RIDGE 1ST PLAT A SUBDIVISION AS RECORDED IN LEE'S SUMMIT, JACKSON COUNTY, MISSOURI.

AS-GRADED PLOT PLAN - LOT 115


WOODSIDE RIDGE 1ST PLAT
LEE'S SUMMIT, JACKSON COUNTY, MISSOURI

SUMMIT HOMES
20 SE 30TH STREET
LEE'S SUMMIT, MO 64082

PROJECT NO.	FILE NAME	DATE	SHEET	OF
1	LOT 115, WOODSIDE RIDGE	1/19/21	1	1

Rev:

ENGINEERING SOLUTIONS
ENGINEERING & SURVEYING
50 SE 30TH STREET
LEE'S SUMMIT, MO 64082
P:(816) 623-9888 F:(816) 623-9849
WWW.ENGINEERINGSOLUTIONSKC.COM

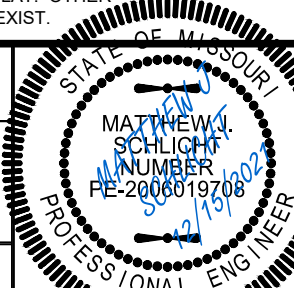

THIS DRAWING IS NOT VALID UNLESS THE SIGNATURE, DATE AND SEAL OF THE ENGINEER WHO SUPERVISED THE PREPARATION OF THIS DRAWING HAS BEEN AFFIXED HERETO.