



RELEASE FOR CONSTRUCTION  
AS NOTED ON PLANS REVIEW  
DEVELOPMENT SERVICES  
LEE'S SUMMIT, MISSOURI  
02/09/2022 4:10:05

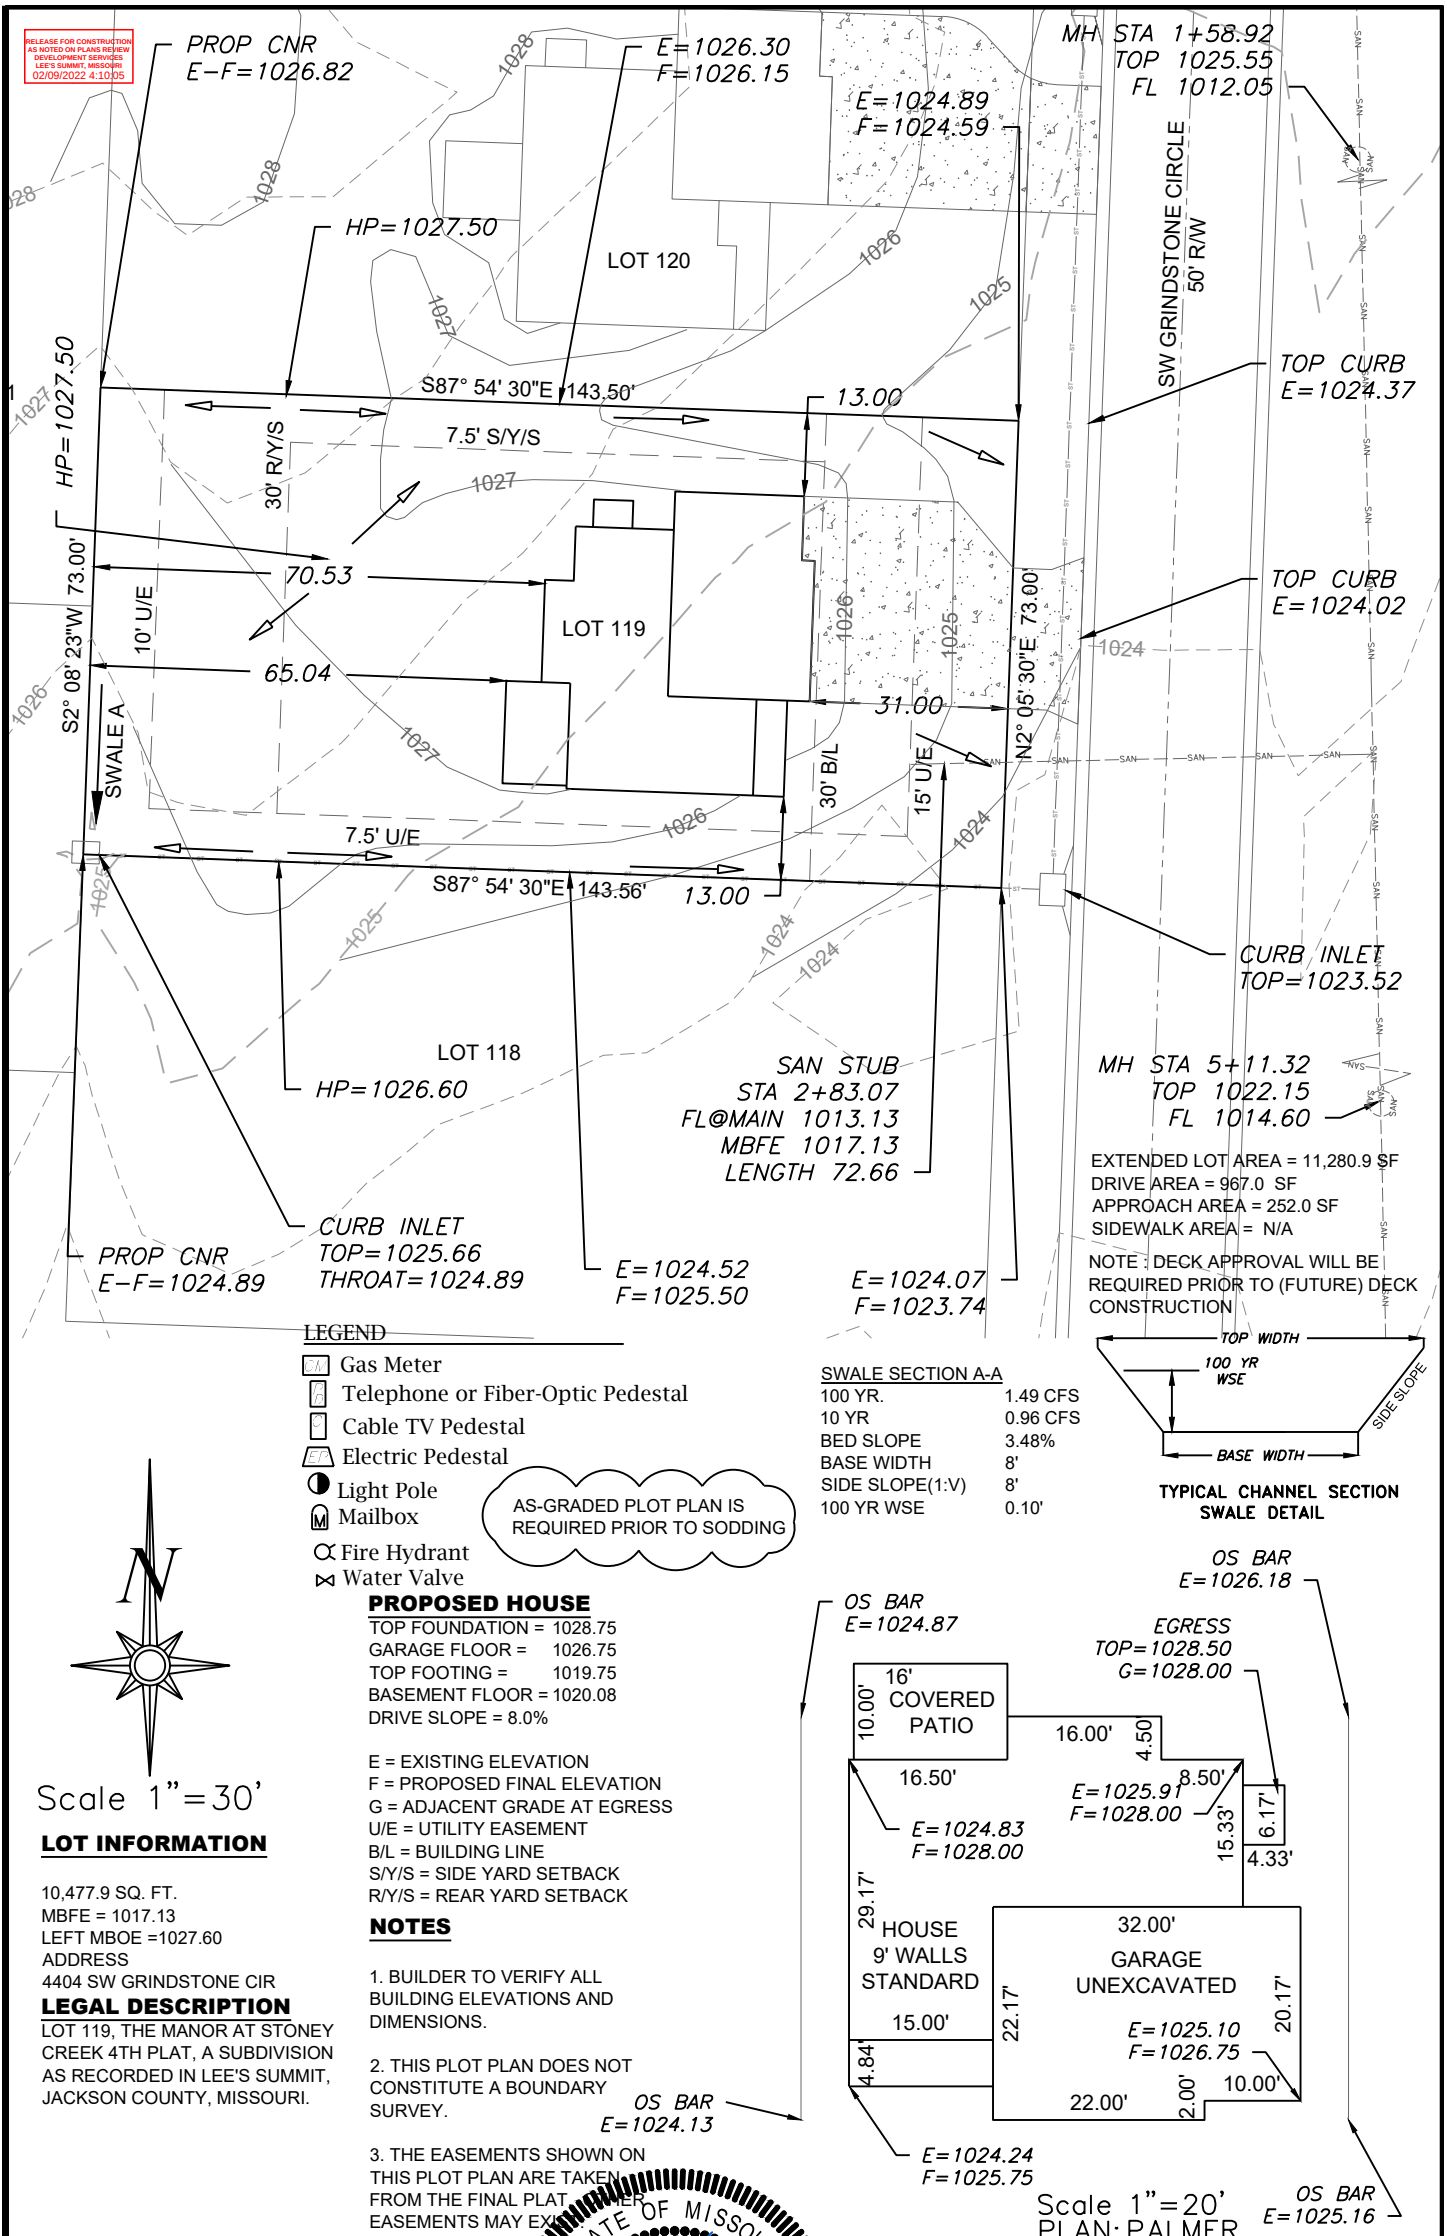

**ENGINEERING SOLUTIONS**  
ENGINEERING & SURVEYING  
50 SE 30TH STREET  
LEE'S SUMMIT, MO 64082  
P:(816) 623-9888 F:(816)623-9849  
WWW.ENGINEERINGSOLUTIONKCC.COM

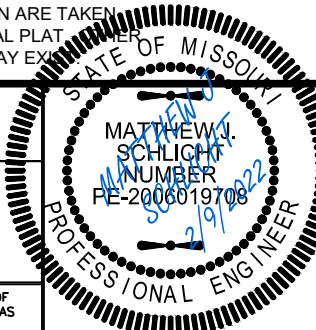

| PLOT PLAN - LOT 119                                                          |                                |          |       |    |
|------------------------------------------------------------------------------|--------------------------------|----------|-------|----|
| THE MANOR AT STONEY CREEK 4TH PLAT<br>LEE'S SUMMIT, JACKSON COUNTY, MISSOURI |                                |          |       |    |
| SUMMIT HOMES<br>120 SE 30TH STREET<br>LEE'S SUMMIT, MO 64082                 |                                |          |       |    |
| PROJECT NO.                                                                  | FILE NAME                      | DATE     | SHEET | OF |
| 1                                                                            | LOT 119, MANOR AT STONEY CREEK | 12/29/21 | 1     | 1  |
| Rev:                                                                         |                                |          |       |    |