


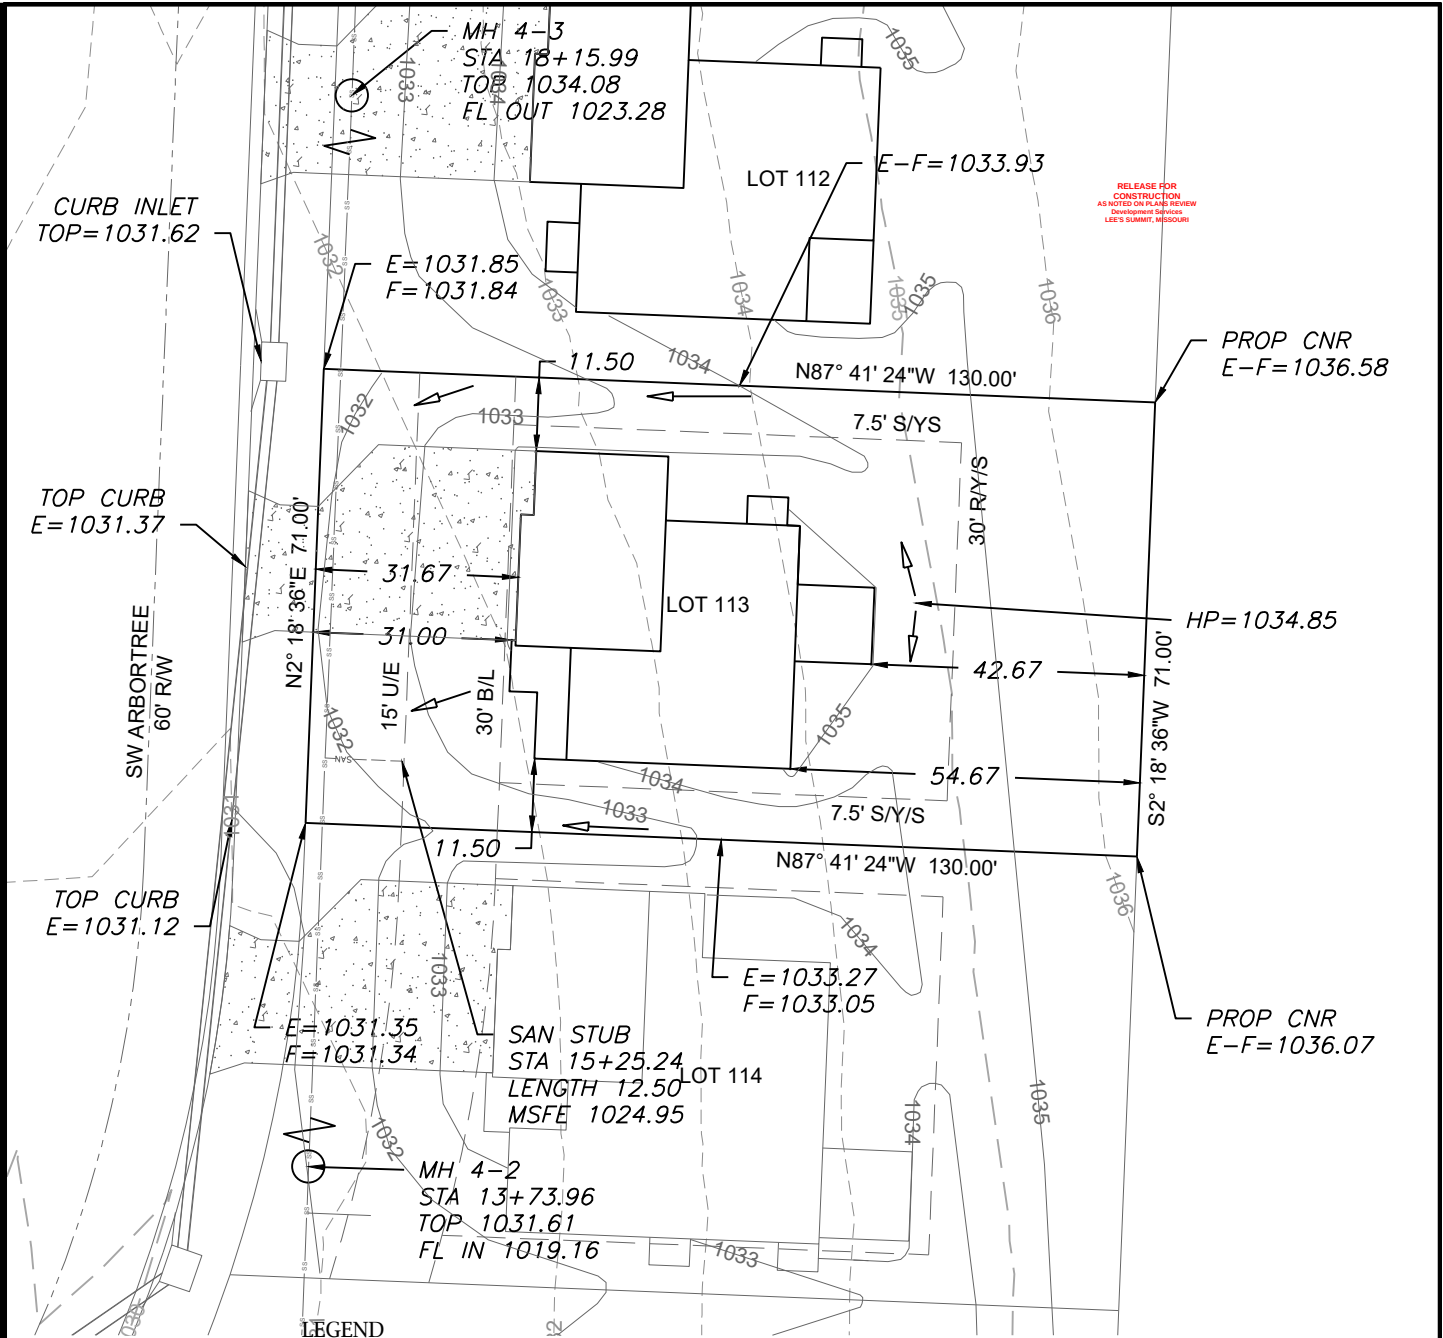

RELEASE FOR
CONSTRUCTION
AS NOTED ON PLANS REVIEW
DATE: 12/17/21
ENGINEER: JEFFREY LEE
LEE'S SUMMIT, MISSOURI

LEGEND

- Gas Meter
- Telephone or Fiber-Optic Pedestal
- Cable TV Pedestal
- Electric Pedestal
- Light Pole
- Mailbox
- Fire Hydrant
- Water Valve

PROPOSED HOUSE


TOP FOUNDATION = 1036.10
GARAGE FLOOR = 1034.10
TOP FOOTING = 1027.10
BASEMENT FLOOR = 1027.33
DRIVE SLOPE = 8.0%

E = EXISTING ELEVATION
F = PROPOSED FINAL ELEVATION
G = ADJACENT GRADE AT EGRESS
U/E = UTILITY EASEMENT
B/L = BUILDING LINE
S/Y/S = SIDE YARD SETBACK
R/Y/S = REAR YARD SETBACK

NOTES

- BUILDER TO VERIFY ALL BUILDING ELEVATIONS AND DIMENSIONS.
- THIS PLOT PLAN DOES NOT CONSTITUTE A BOUNDARY SURVEY.
- THE EASEMENTS SHOWN ON THIS PLOT PLAN ARE TAKEN FROM THE FINAL PLAT. OTHER EASEMENTS MAY EXIST.


EXTENDED LOT AREA = 10,011.0 SF
DRIVE AREA = 914.7 SF
APPROACH AREA = 226.4 SF
SIDEWALK AREA = N/A

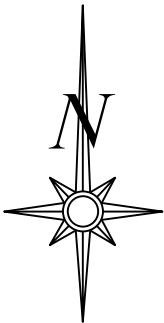


Scale 1"=30'

LOT INFORMATION

9,230 SQ. FT.
MSFE = 1024.95
ADDRESS
3217 SW ARBORTREE
LEGAL DESCRIPTION
LOT 113, HAWTHORN RIDGE
2ND PLAT, A SUBDIVISION AS
RECORDED IN LEE'S SUMMIT,
JACKSON COUNTY, MISSOURI.

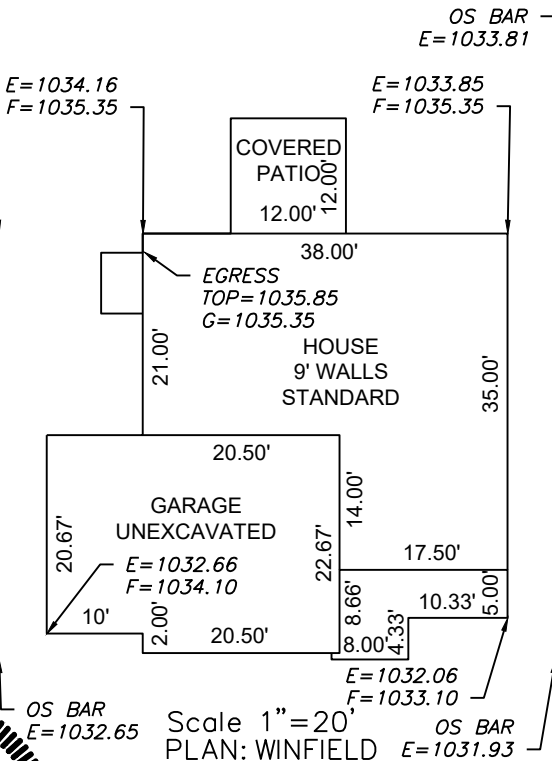

ENGINEERING SOLUTIONS
ENGINEERING & SURVEYING
50 SE 30TH STREET
LEE'S SUMMIT, MO 64082
P: (816) 623-9888 F: (816) 623-9849
WWW.ENGINEERING SOLUTIONS KCC.COM

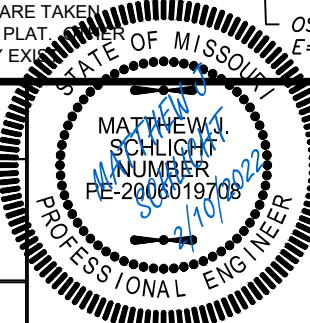

PLOT PLAN - LOT 113				
HAWTHORN RIDGE 2ND PLAT				
LEE'S SUMMIT, JACKSON COUNTY, MISSOURI				
SUMMIT HOMES				
120 SE 30TH STREET				
LEE'S SUMMIT, MO 64082				
PROJECT NO.	FILE NAME	DATE	SHEET	OF
1	LOT 113, 114, HAWTHORN RIDGE	12/17/21	1	1
Rev:				

THIS DRAWING IS NOT VALID UNLESS THE SIGNATURE, DATE AND SEAL OF THE ENGINEER WHO SUPERVISED THE PREPARATION OF THIS DRAWING HAS BEEN AFFIXED HERETO.