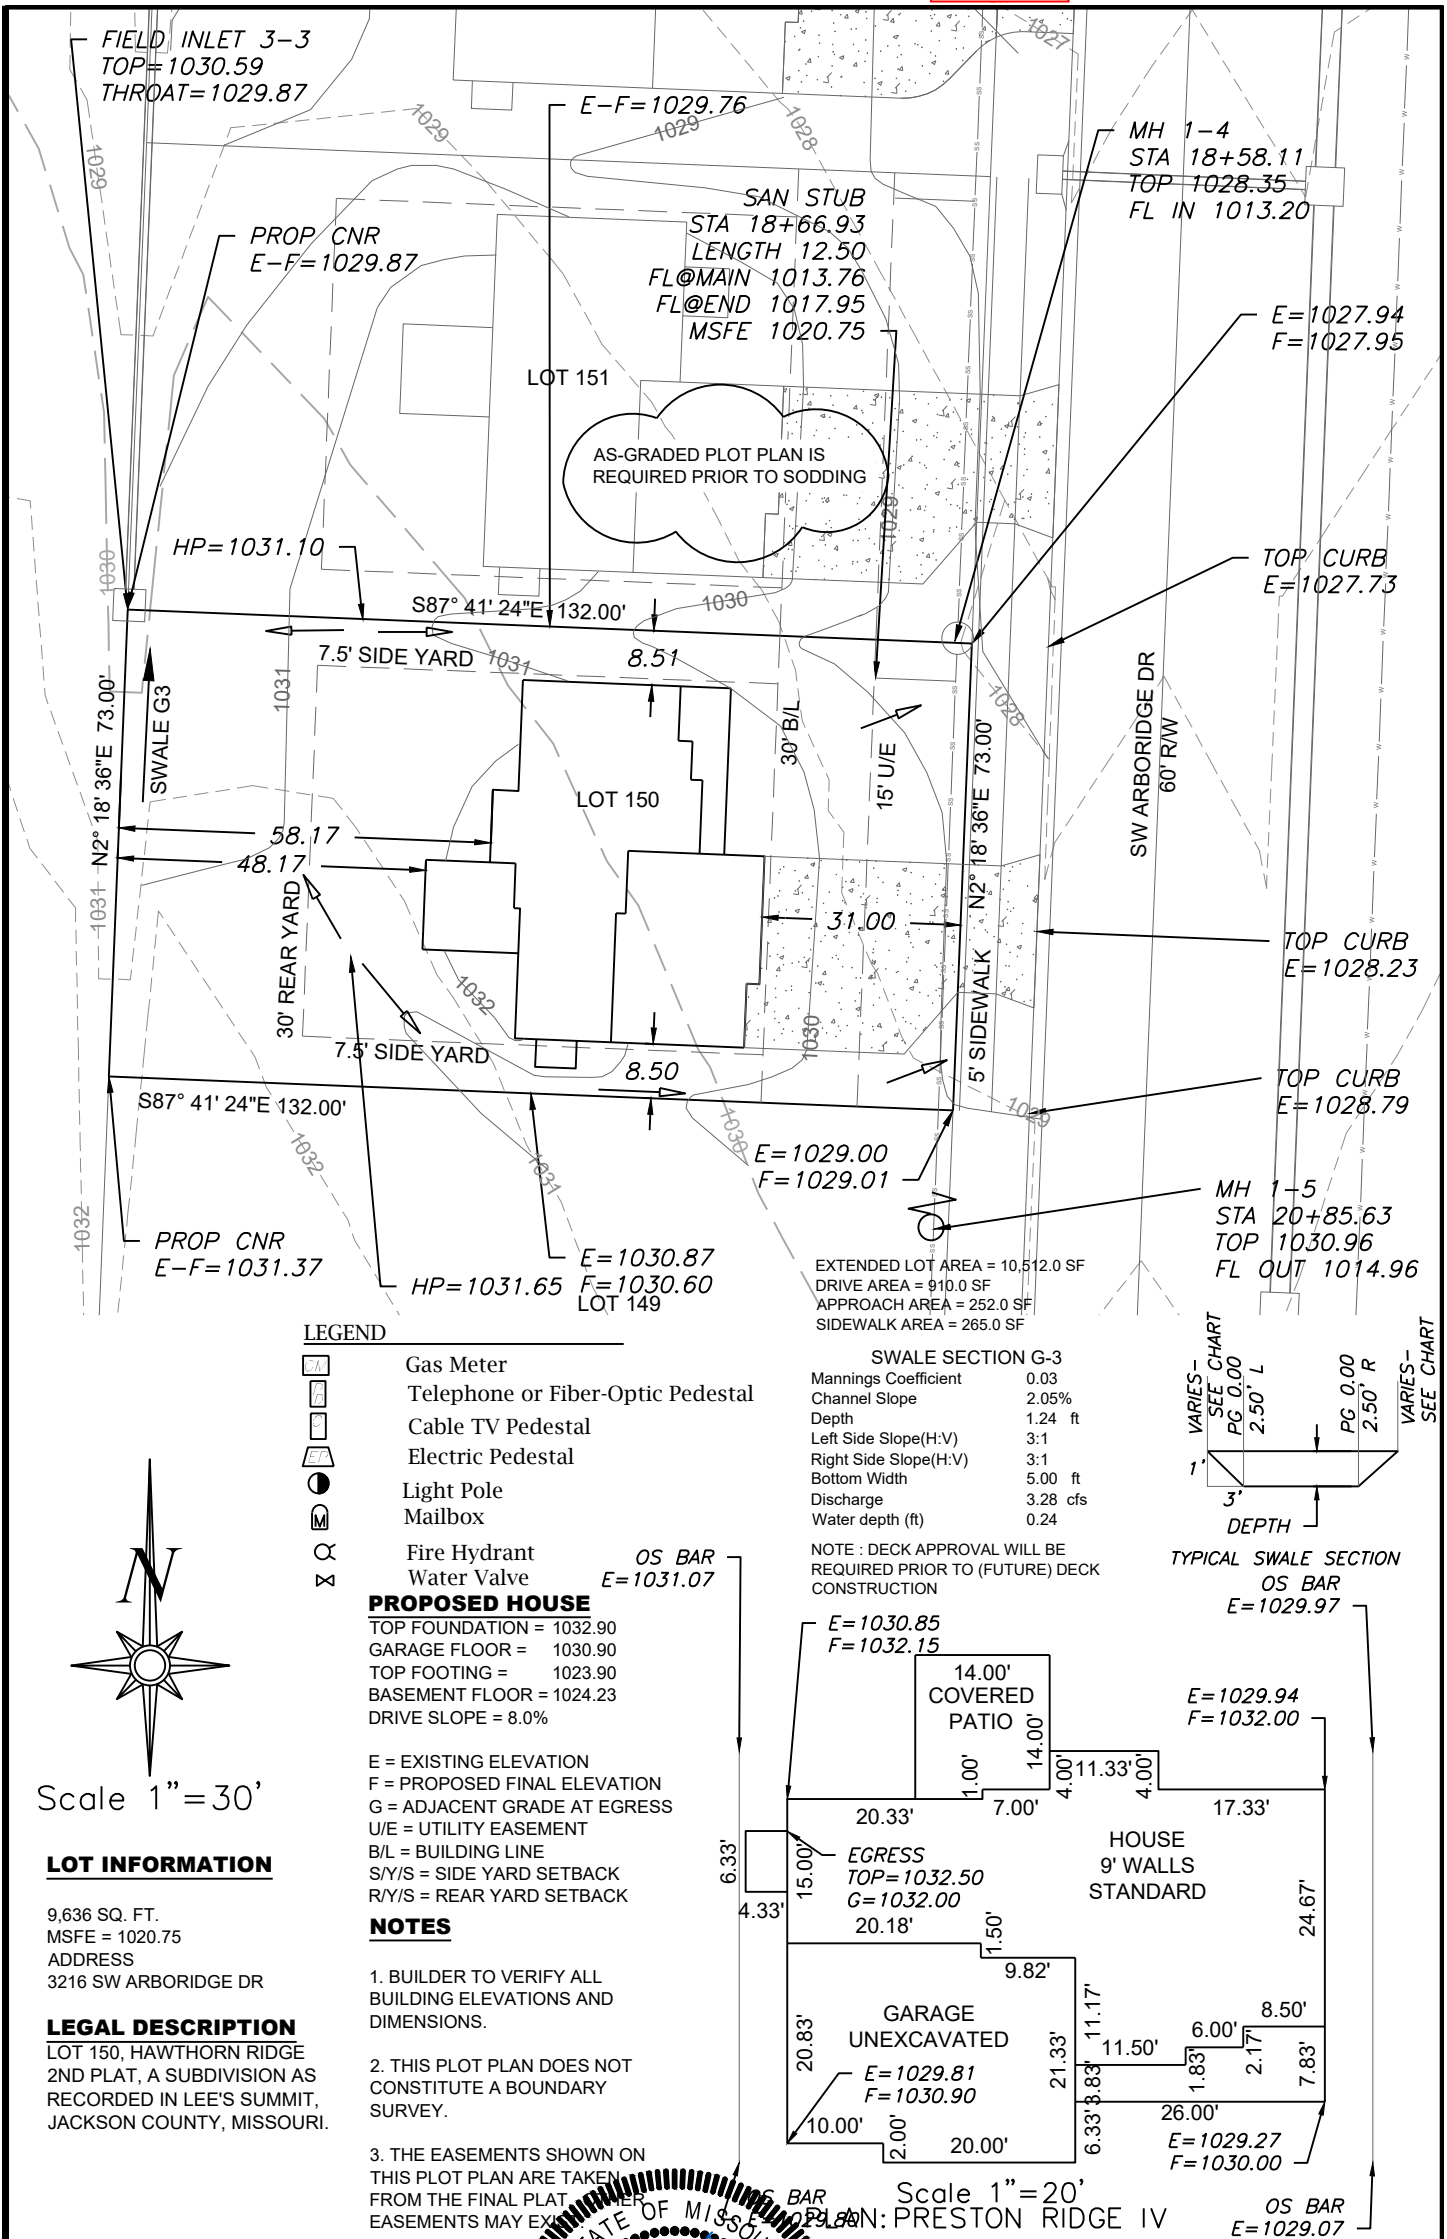


Scale 1"=30'

#### LOT INFORMATION

9,636 SQ. FT.  
MSFE = 1020.75  
ADDRESS  
3216 SW ARBORIDGE DR


#### LEGAL DESCRIPTION

LOT 150, HAWTHORN RIDGE  
2ND PLAT, A SUBDIVISION AS  
RECORDED IN LEE'S SUMMIT,  
JACKSON COUNTY, MISSOURI.

**ENGINEERING**  
ENGINEERING & SURVEYING  
**SOLUTIONS**

50 SE 30TH STREET  
LEE'S SUMMIT, MO 64082  
P (816) 623-9888 F (816) 623-9849  
WWW.ENGINEERINGSSOLUTIONKCC.COM

THIS DRAWING IS NOT VALID UNLESS THE SIGNATURE, DATE AND SEAL OF  
THE ENGINEER WHO SUPERVISED THE PREPARATION OF THIS DRAWING HAS  
BEEN AFFIXED HERETO.

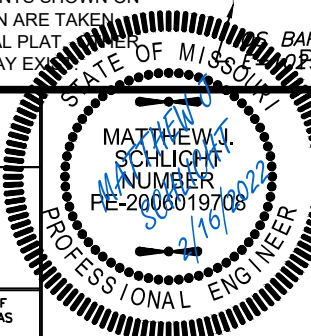

#### PLOT PLAN - LOT 150

HAWTHORN RIDGE 2ND PLAT  
LEE'S SUMMIT, JACKSON COUNTY, MISSOURI

SUMMIT HOMES  
120 SE 30TH STREET  
LEE'S SUMMIT, MO 64082

| PROJECT NO. | FILE NAME                     | DATE     | SHEET | OF |
|-------------|-------------------------------|----------|-------|----|
| 1           | LOT 150 & 151, HAWTHORN RIDGE | 12/20/21 | 1     | 1  |