


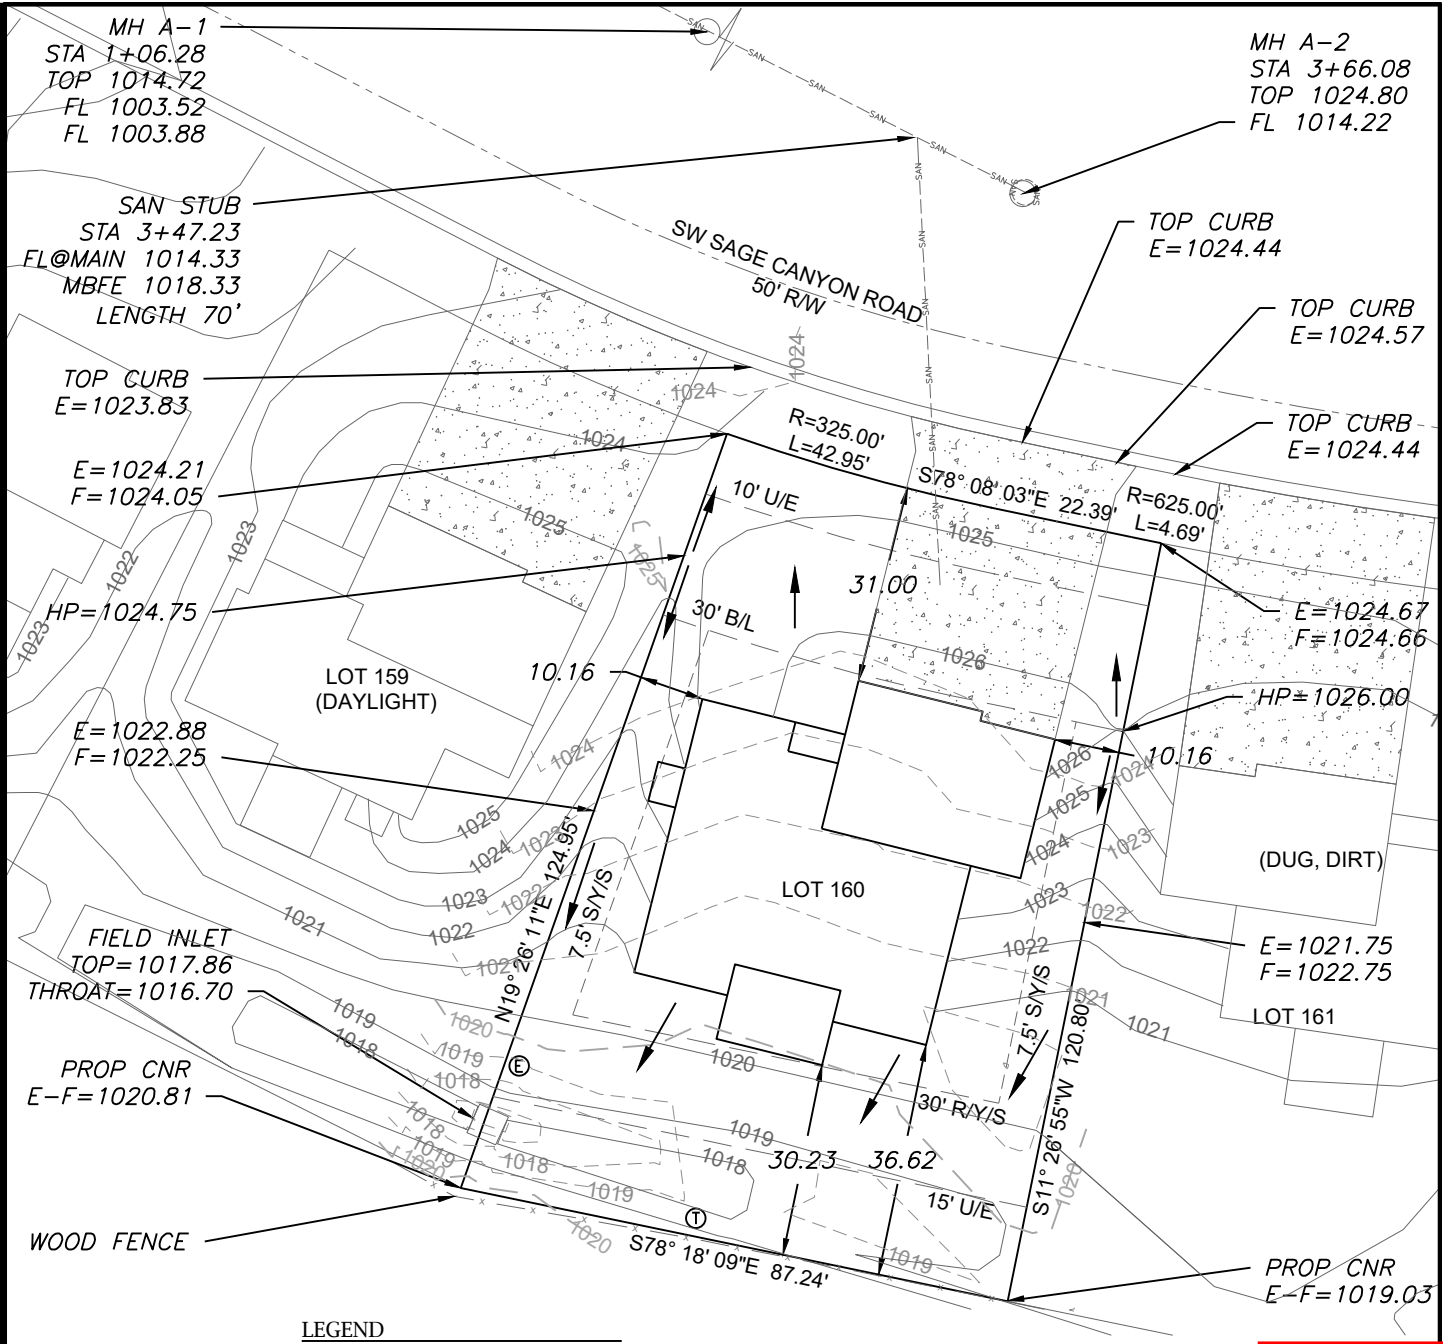

LEGEND

- Gas Meter
- Telephone or Fiber-Optic Pedestal
- Cable TV Pedestal
- Electric Pedestal
- Light Pole
- Mailbox
- Fire Hydrant
- Water Valve

PROPOSED HOUSE

TOP FOUNDATION = 1027.50
GARAGE FLOOR = 1026.50
TOP FOOTING = 1018.50
BASEMENT FLOOR = 1018.83
DRIVE SLOPE = 5.9%


E = EXISTING ELEVATION
F = PROPOSED FINAL ELEVATION
G = ADJACENT GRADE AT EGRESS
U/E = UTILITY EASEMENT
B/L = BUILDING LINE
S/Y/S = SIDE YARD SETBACK
R/Y/S = REAR YARD SETBACK

NOTES

1. BUILDER TO VERIFY ALL BUILDING ELEVATIONS AND DIMENSIONS.
2. THIS PLOT PLAN DOES NOT CONSTITUTE A BOUNDARY SURVEY.
3. THE EASEMENTS SHOWN ON THIS PLOT PLAN ARE TAKEN FROM THE FINAL PLAT. OTHER EASEMENTS MAY EXIST.


AS-GRADED PLOT PLAN IS REQUIRED PRIOR TO SODDING

RELEASE FOR CONSTRUCTION
AS NOTED FOR PLAN REVIEW
DEVELOPMENT SERVICES
LEE'S SUMMIT, MISSOURI
02/22/2022

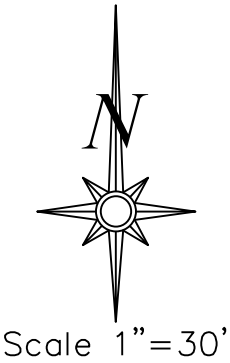


LOT INFORMATION

9,562.14 SQ. FT.
RIGHT MBOE = 1019.30
LEFT MBOE = 1020.70
MBFE = 1018.33
ADDRESS
1821 SW SAGE CANYON RD
LEGAL DESCRIPTION
LOT 160, NAPA VALLEY - 4TH PLAT, A SUBDIVISION AS RECORDED IN LEE'S SUMMIT, JACKSON COUNTY, MISSOURI.

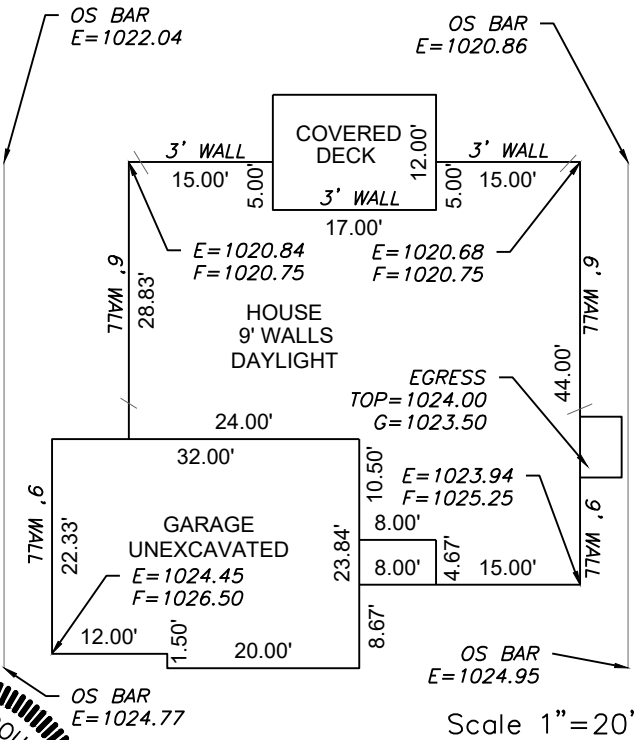

ENGINEERING SOLUTIONS
ENGINEERING & SURVEYING
50 SE 30TH STREET
LEE'S SUMMIT, MO 64082
P:(816) 623-9888 F:(816)623-9849
WWW.ENGINEERINGSOLUTIONKCC.COM

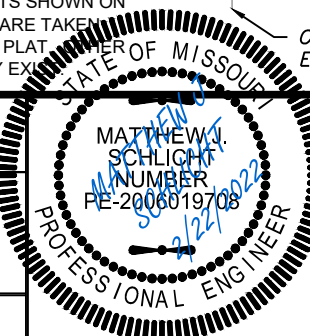

PLOT PLAN - LOT 160				
NAPA VALLEY - 4TH PLAT				
LEE'S SUMMIT, JACKSON COUNTY, MISSOURI				
KEVIN HIGDON CONSTRUCTION LLC				
P.O. BOX 847				
LEE'S SUMMIT, MO 64083				
PROJECT NO.	FILE NAME	DATE	SHEET	OF
1	LOT 160, NAPA VALLEY	11/29/21	1	1
Rev:				

THIS DRAWING IS NOT VALID UNLESS THE SIGNATURE, DATE AND SEAL OF THE ENGINEER WHO SUPERVISED THE PREPARATION OF THIS DRAWING HAS BEEN AFFIXED HERETO.