

CONSTRUCTION STAKE PLOT PLAN


ORDERED BY: SPELLERBERG ENT.
 DESCRIPTION: LOT 8, CREEKSIDE AT RAINTREE, IN LEE'S SUMMIT, MO

4524 SW NAUTILUS PL.

RELEASE FOR
 CONSTRUCTION
 AS NOTED ON PLANS REVIEW
 DEVELOPMENT SERVICES
 LEE'S SUMMIT, MISSOURI

02/02/2021

Digitally signed by Dylan Eppert
 DN: cn=Dylan Eppert,
 ou=Construction Services,
 email=deppert@lee-summit.com,
 c=MO, o=Lee's Summit, MO
 Release Authority
 PLAN #LS-2021-02-21
 152841-0007

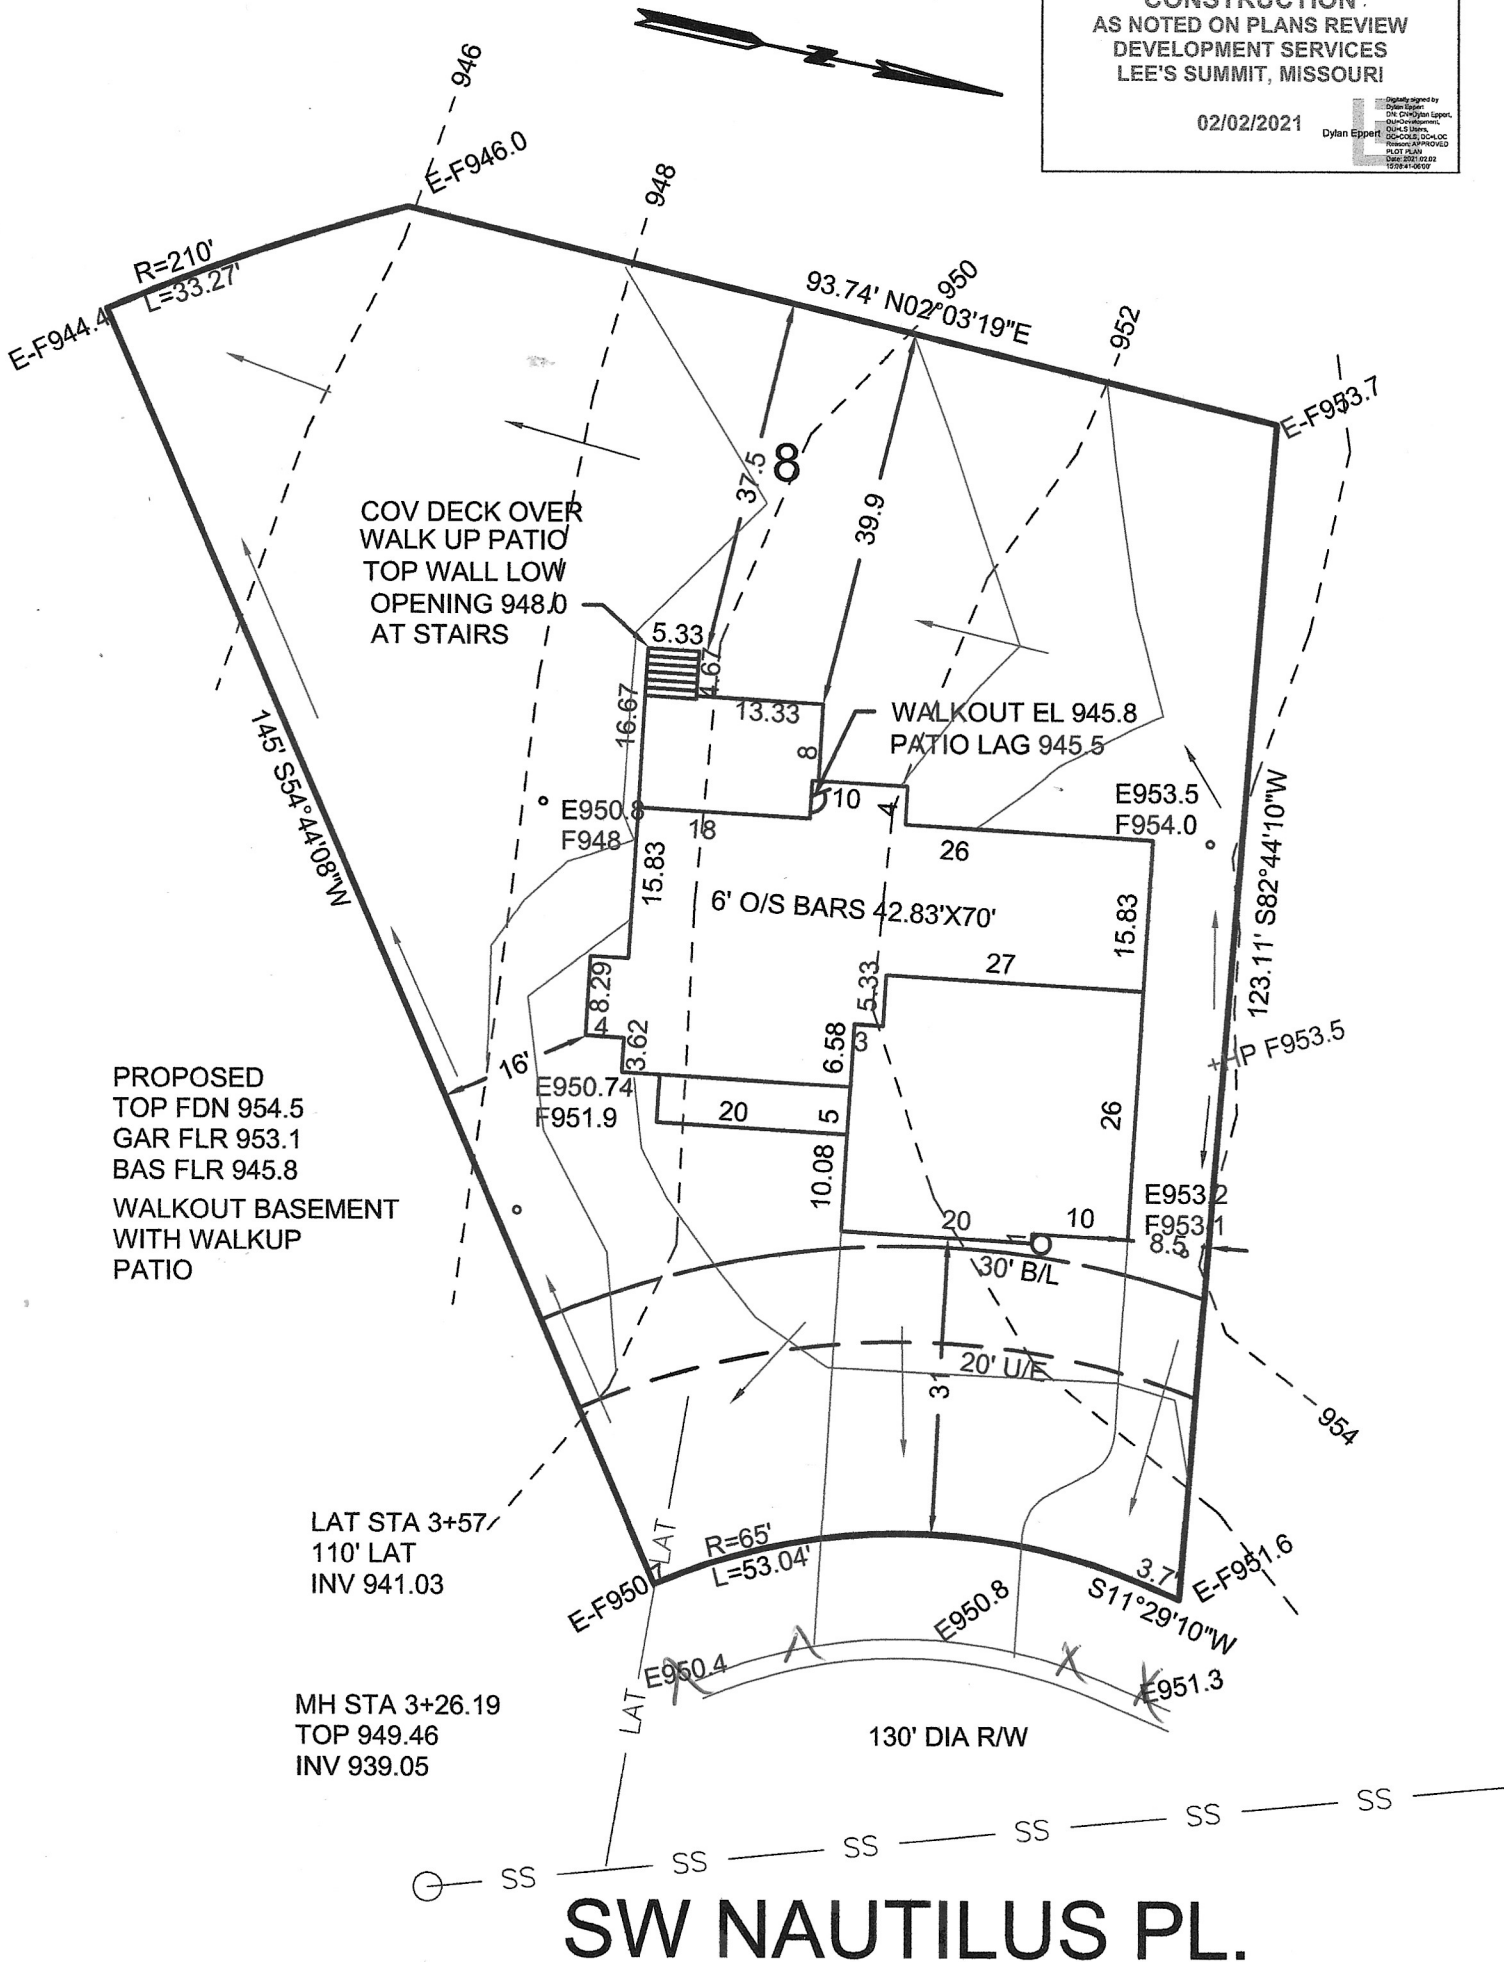


SW NAUTILUS PL.

→ = DRAINAGE PATTERN

CONSTRUCTION ENGINEERING SERVICES, INC.

16810-C East 40 Highway
 Independence, MO 64055
 (816)478-2323
 lee@engineeringkc.com
 SCALE: 1"=20'
 DATE: 11-10-2020 rev 2-2-21
 JOB NO: 17406 P

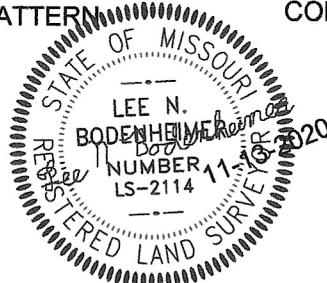

LEE BODENHEIMER, L.S.
 Land Surveyor