


QUOTE #220012
Hook Farms Pool House
 Roof Trusses 24" O.C.
 24" Overhang
 5 & 8/12 Pitch
 Roof Area = 1080

HEARTLAND TRUSS, INC.
 500 Mid America Drive
 Plattsburg, MO 64477
 Office: 816-930-3177 ext: 214
 Fax: 816-930-2482
 Estimated By: Jeremiah Wright
 3/10/2022

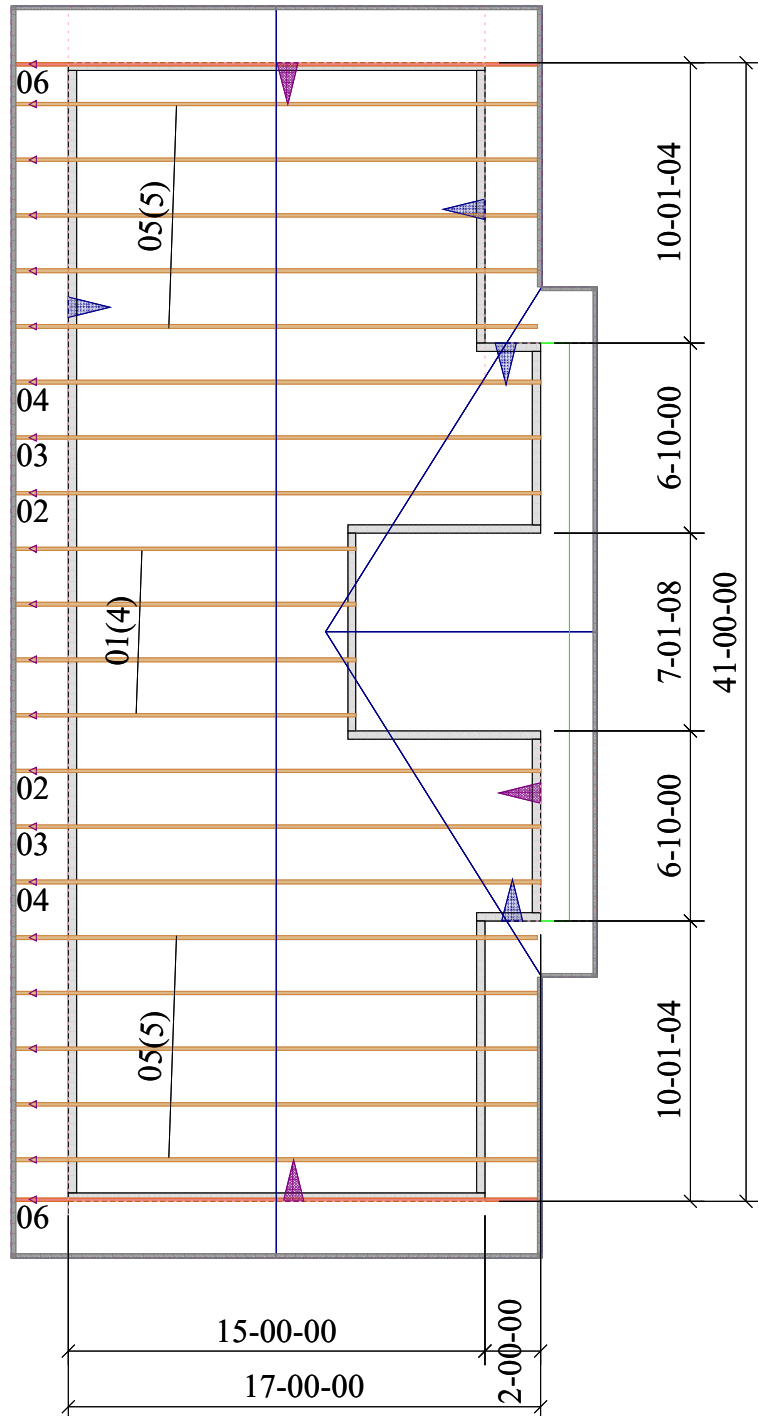

Leigh & O'Kane Shop Drawing Review	
Review is for general compliance with Contract Documents. No responsibility is assumed for correctness of dimensions or details.	
REVIEWED (NO EXCEPTIONS NOTED)	
By: aokane	Date: 03/21/2022