


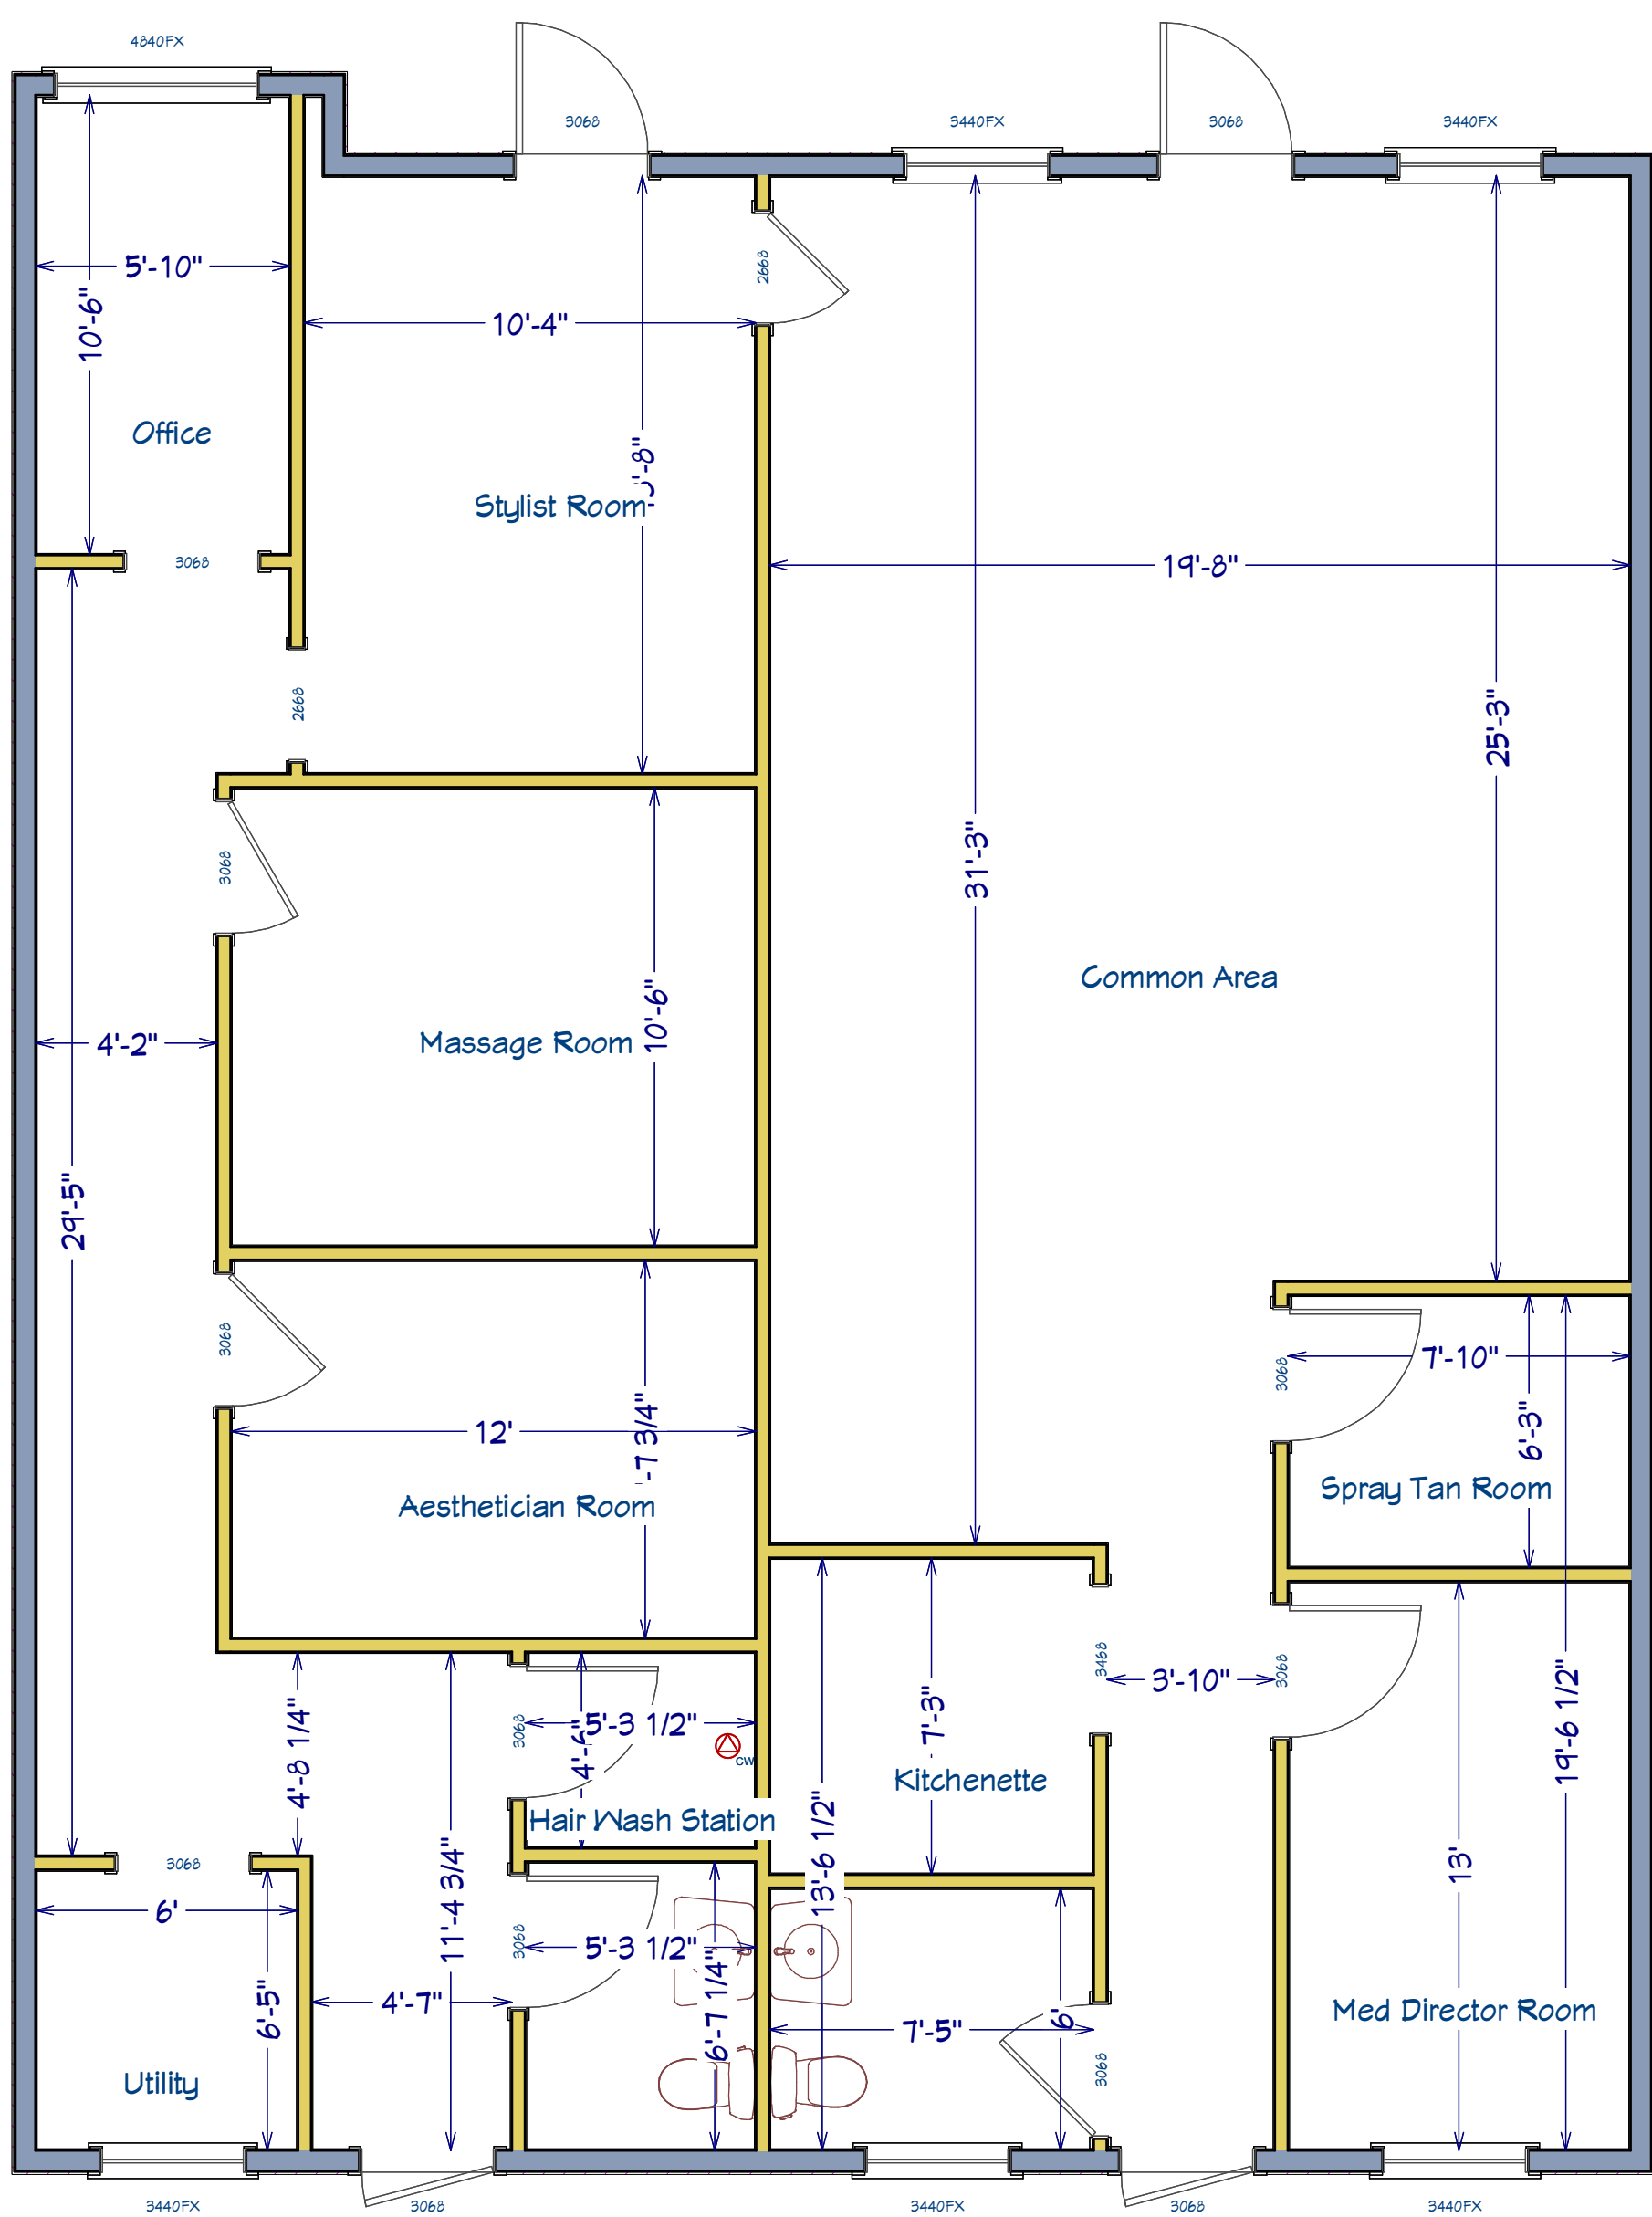

LIVING AREA
1731 SQ FT

1st Floor

--

REVISION TABLE		DESCRIPTION
NUMBER	DATE	REVISD BY

--

Halo Mind and Body
664 SE Bayberry Lane Ste.
103 & 104
Lee's Summit, MO 64063

DRAWINGS PROVIDED BY:

DATE:

3/22/22

SCALE:

1/4" = 1'

SHEET:

P-1