


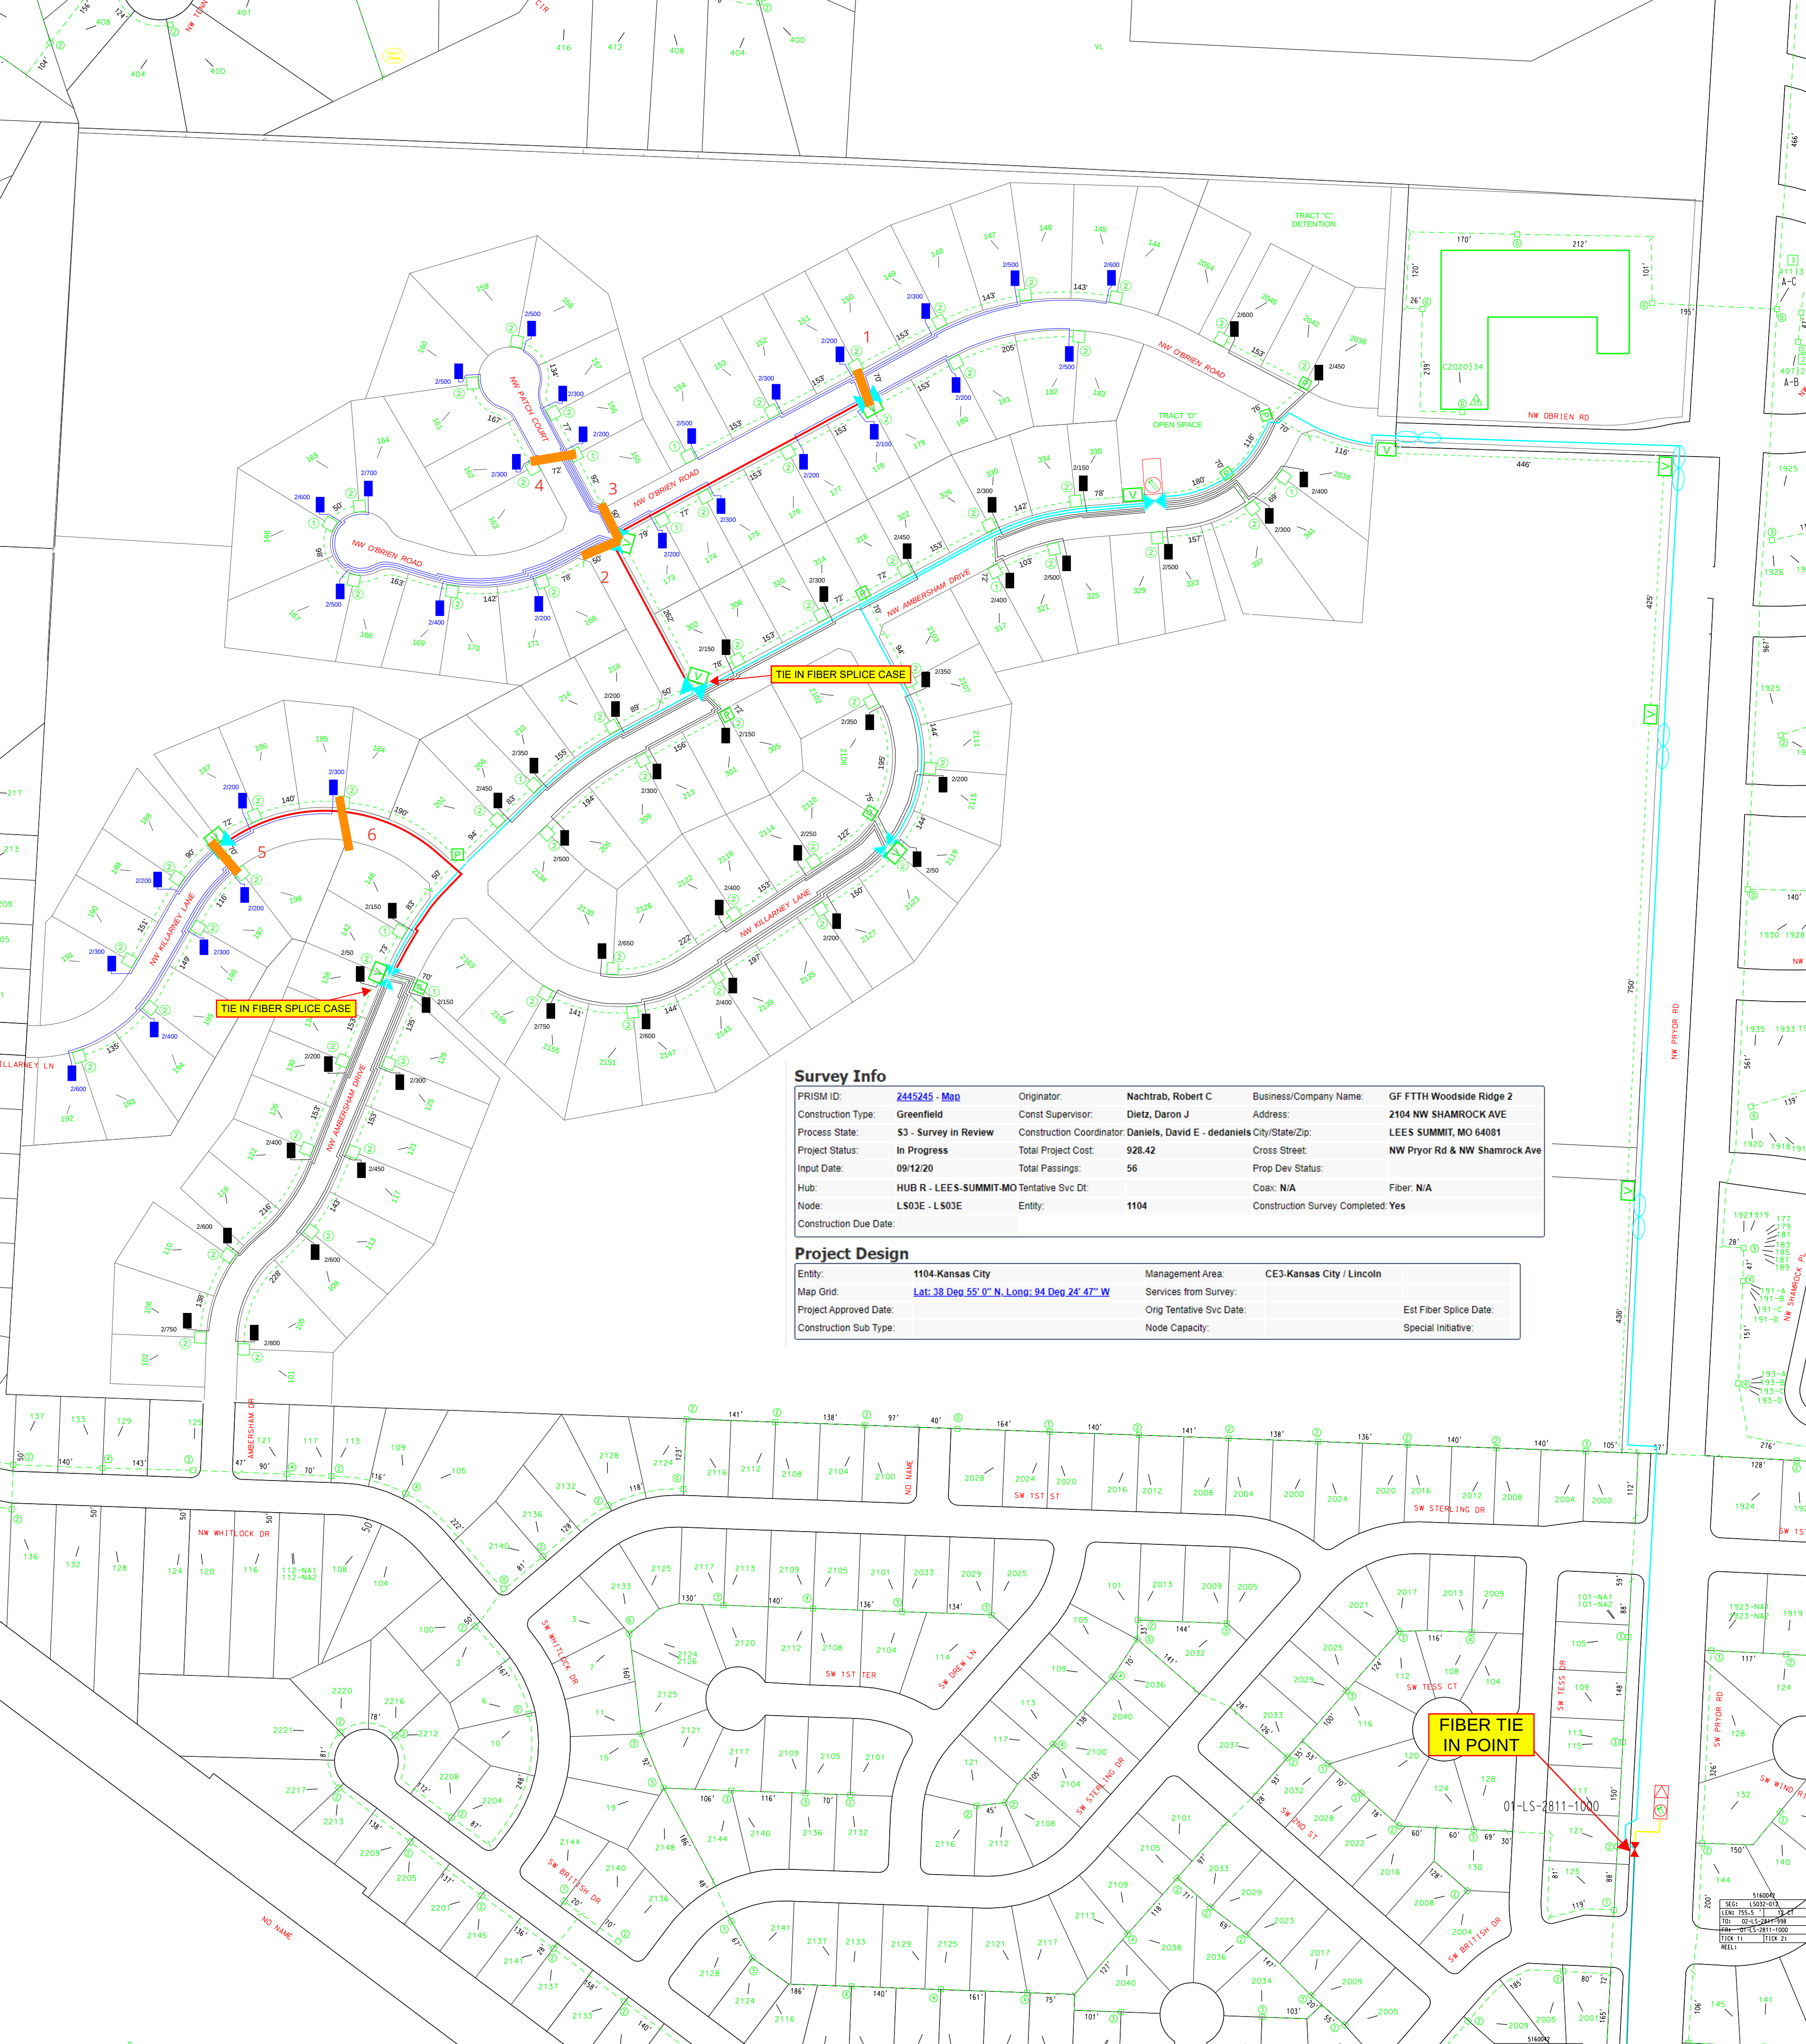

Survey Info

PRISM ID:	2445245 - Map	Originator:	Nachtrab, Robert C	Business/Company Name:	GF FTTH Woodside Ridge 2
Construction Type:	Greenfield	Const Supervisor:	Dietz, Daron J	Address:	2104 NW SHAMROCK AVE
Process State:	S3 - Survey in Review	Construction Coordinator:	Daniels, David E - dedaniels	City/State/Zip:	LEES SUMMIT, MO 64081
Project Status:	In Progress	Total Project Cost:	928.42	Cross Street:	NW Pryor Rd & NW Shamrock Ave
Input Date:	09/12/20	Total Passings:	56	Prop Dev Status:	
Hub:	HUB R - LEES-SUMMIT-MO Tentative Svc Dt:	Coax:	N/A	Fiber:	N/A
Node:	L503E - L503E	Entity:	1104	Construction Survey Completed:	Yes
Construction Due Date:					

Project Design

Entity:	1104-Kansas City	Management Area:	CE3-Kansas City / Lincoln
Map Grid:	Lat: 38 Deg 55' 0" N Long: 94 Deg 24' 47" W	Services from Survey:	
Project Approved Date:		Orig Tentative Svc Date:	Est Fiber Splice Date:
Construction Sub Type:		Node Capacity:	Special Initiative:

FIBER TIE
IN POINT

01-LS-2811-1000

5160002	5160002
SE6: L503E-012	SE6: L503E-012
LEN: 755.5'	LEN: 755.5'
100: 02-LS-2811-1000	100: 02-LS-2811-1000
FR: 01-LS-2811-1000	FR: 01-LS-2811-1000
TICK 1:	TICK 2:
REEL:	REEL: