

NOTE:
LOT 02 Monument

Tenant Panel for Illuminated Monument Sign (Exterior)

Drawing Prepared by:

Location:

451 NW Murray Rd.

Project #:

Loc #


Filename:

Drawing Prepared for:



Rev #:	Req #:	Date	Req by:	Drawn by:	Revision Description:	Drawings are the exclusive property of Midwest Sign Company	
Original		02/12/21	JY	MG			
	Rev 1	03/09/22	JY	RH	Reduced sign to bring to city code		
						Approved By:	Date:



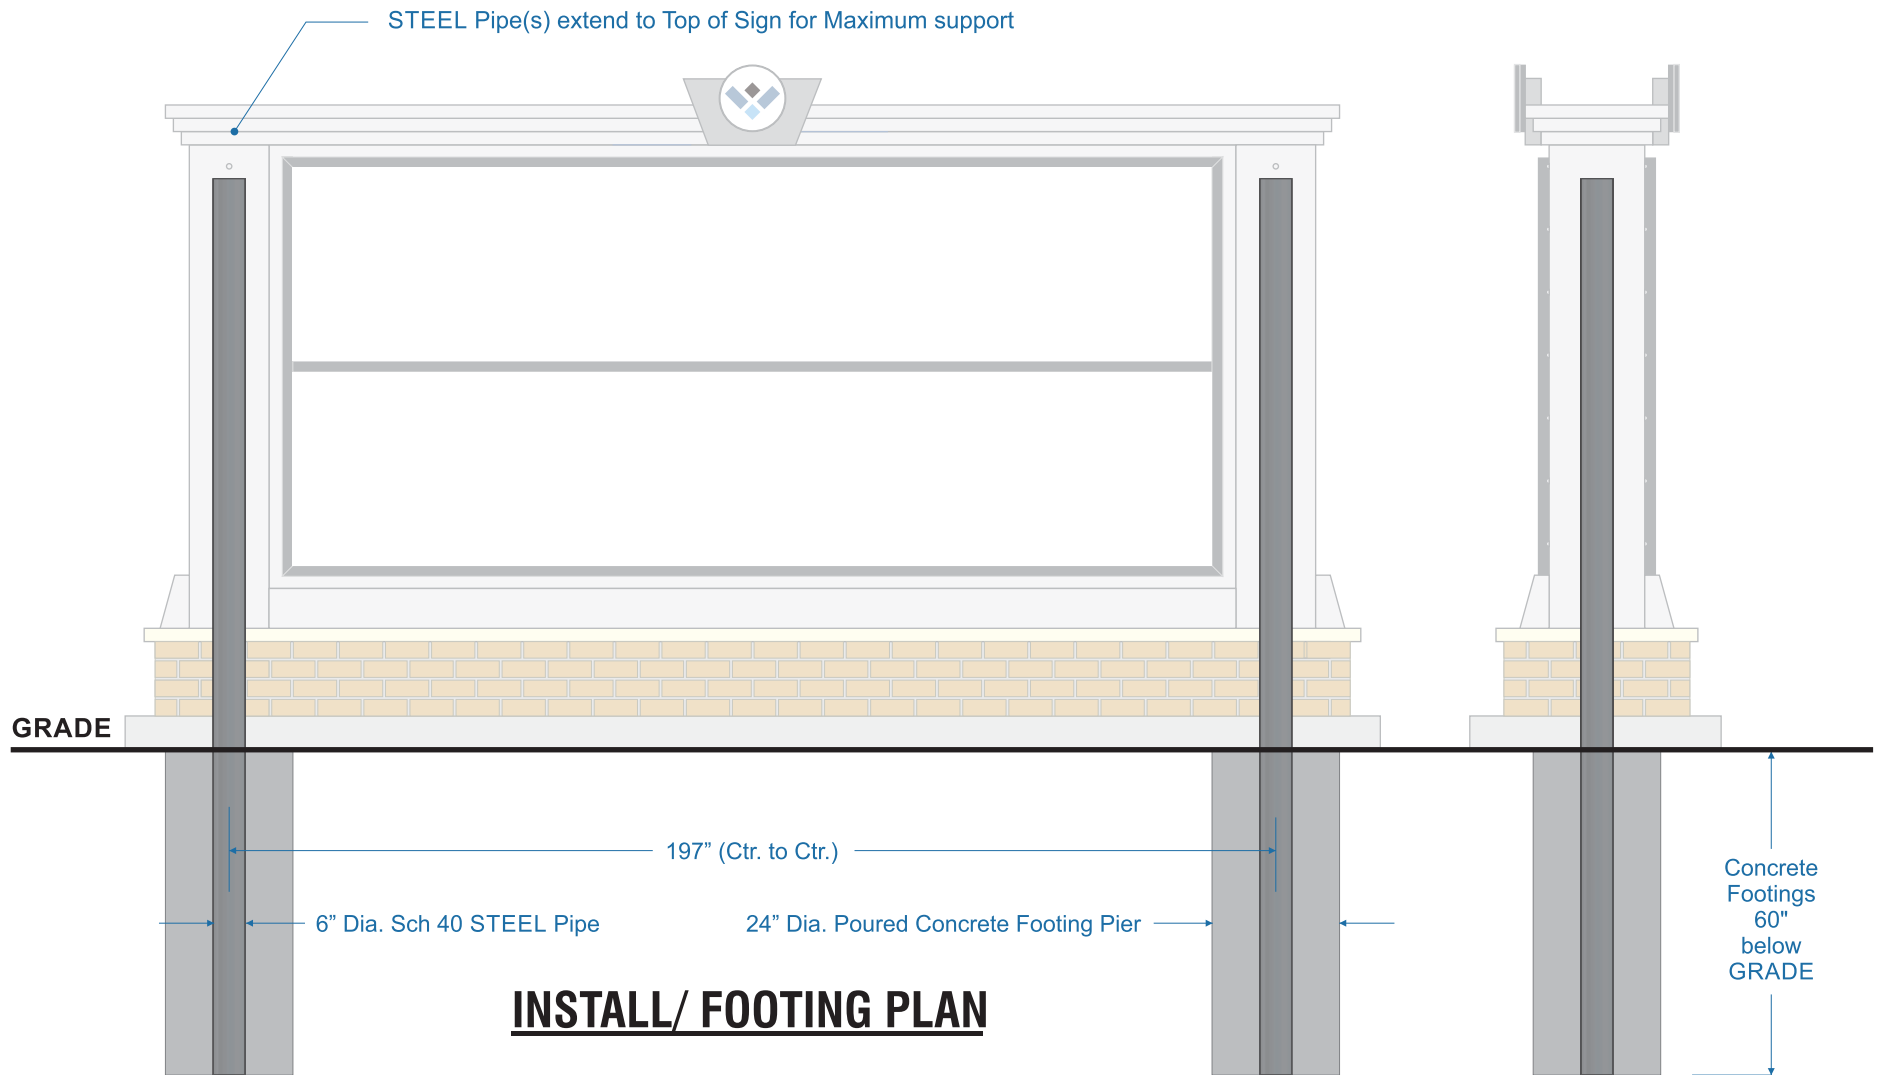

Drawing Prepared by:

Location:

Project #:

Drawing Prepared for:

Loc #

STREETS OF
WEST PRYOR

Filename:

Streets of West Pryor_Lot 10 Monument Sign_Lee's Summit_Rev01

Rev #:	Req #:	Date	Req by:	Drawn by:	Revision Description:	Drawings are the exclusive property of Midwest Sign Company	
Original		02/12/21	JY	MG			
						Approved By:	Date: