



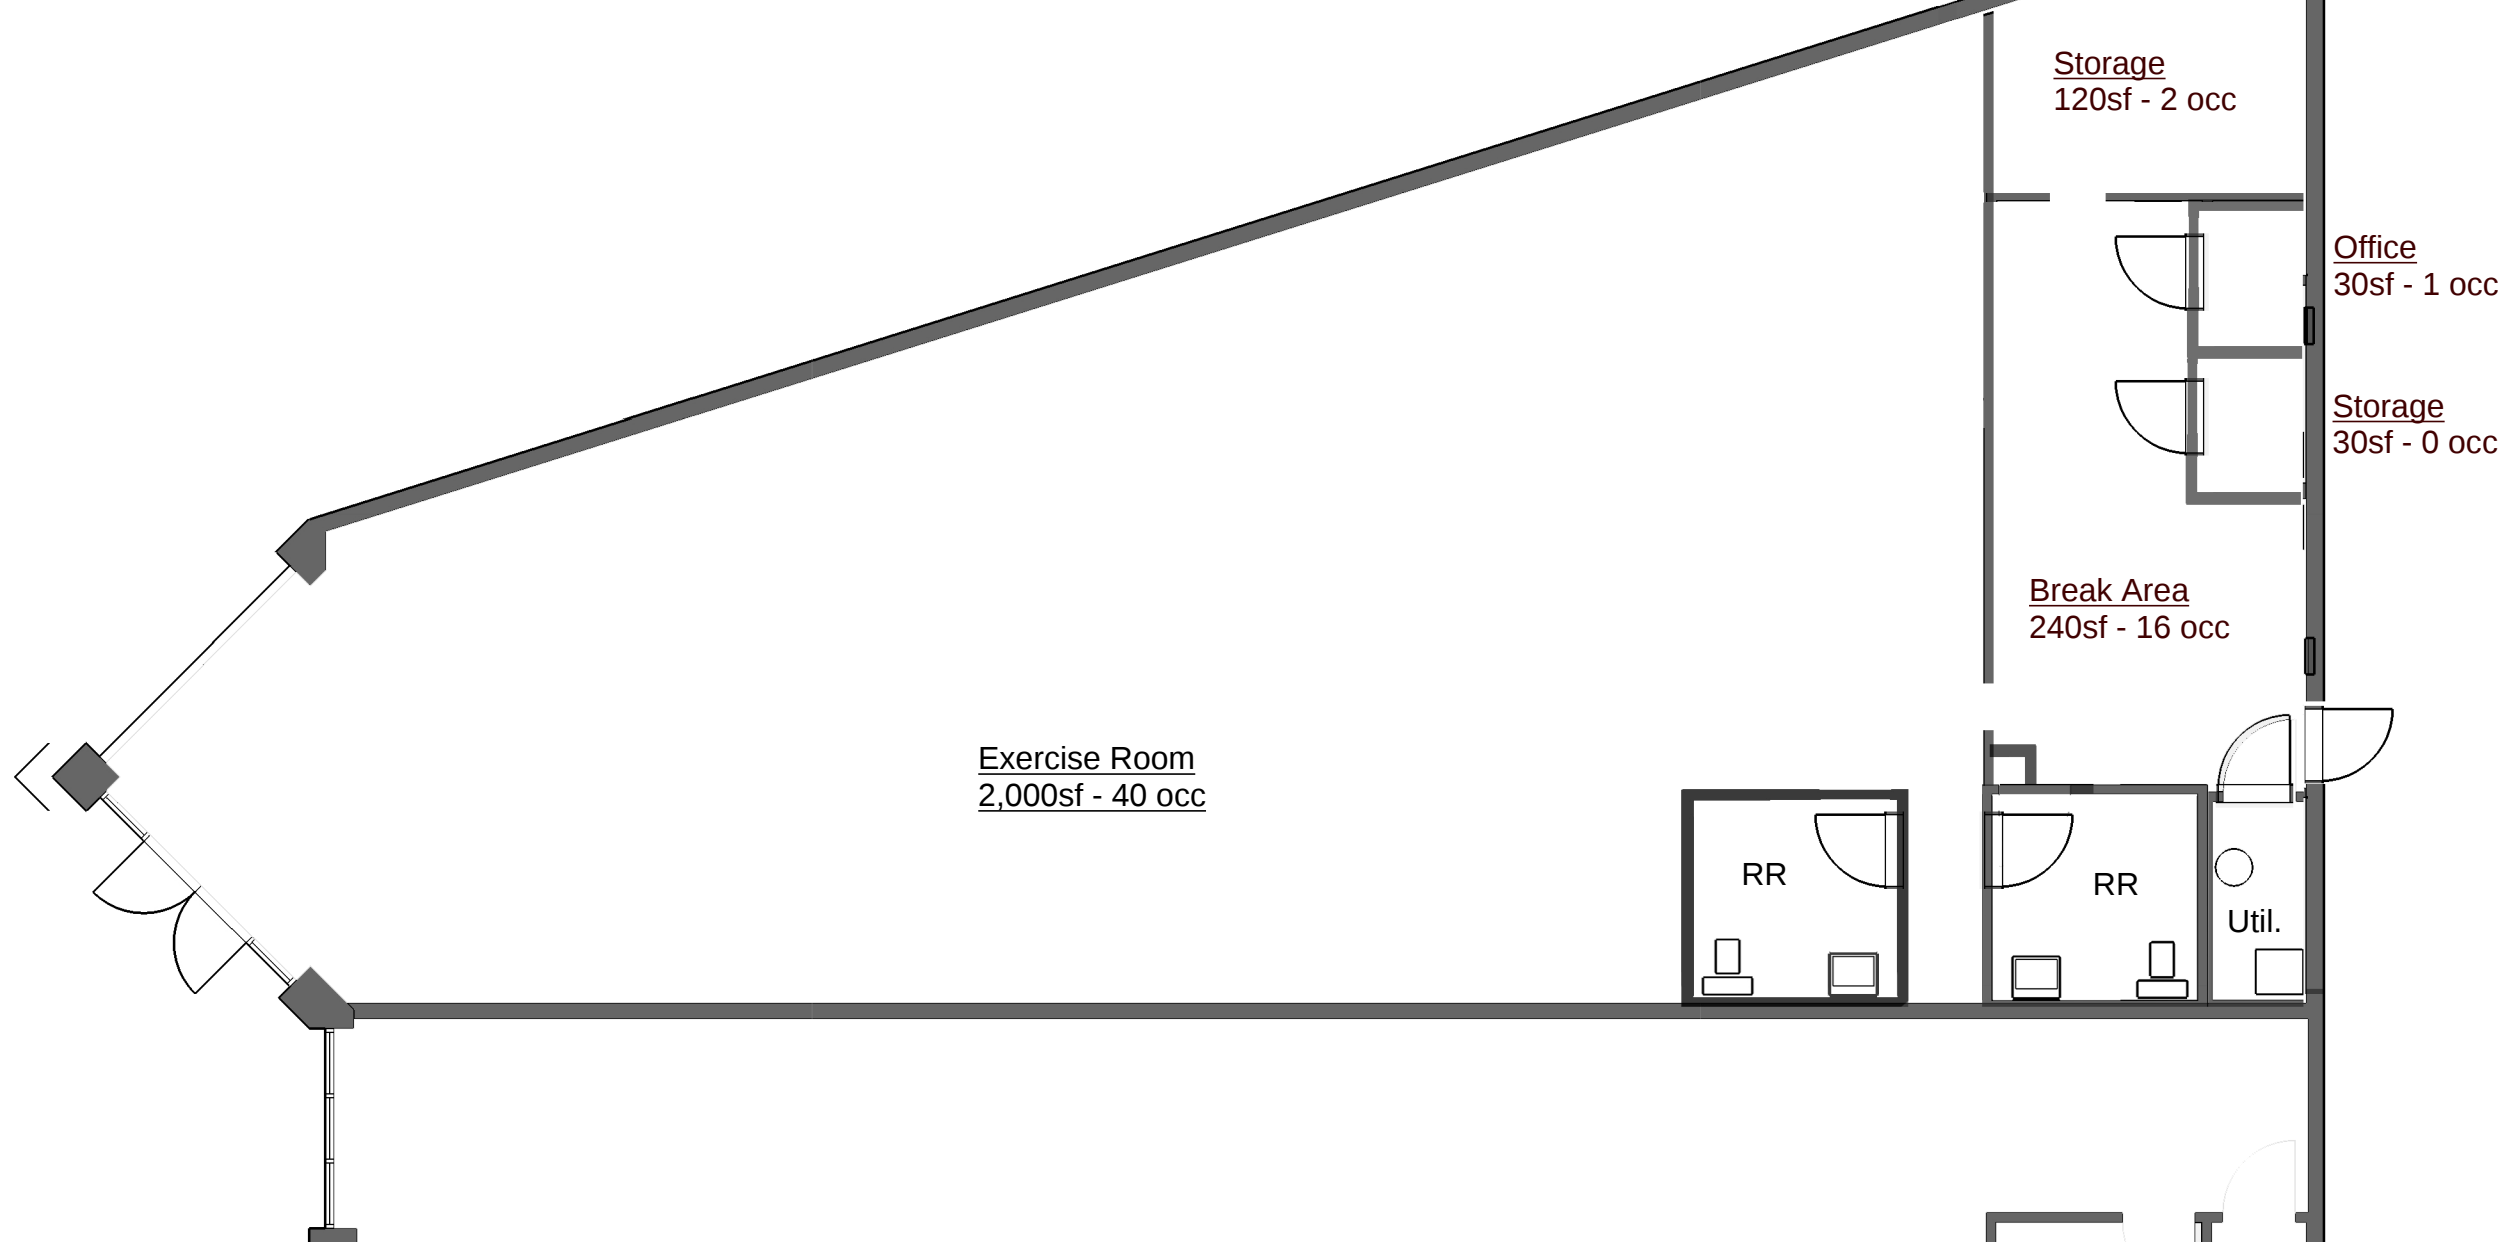


ASSY	ITEM	QTY	GRADE	LENGTH	ASSEMBLY OF	ITEM DESCRIPTION	NOTES
-	-	-	-	-	-		

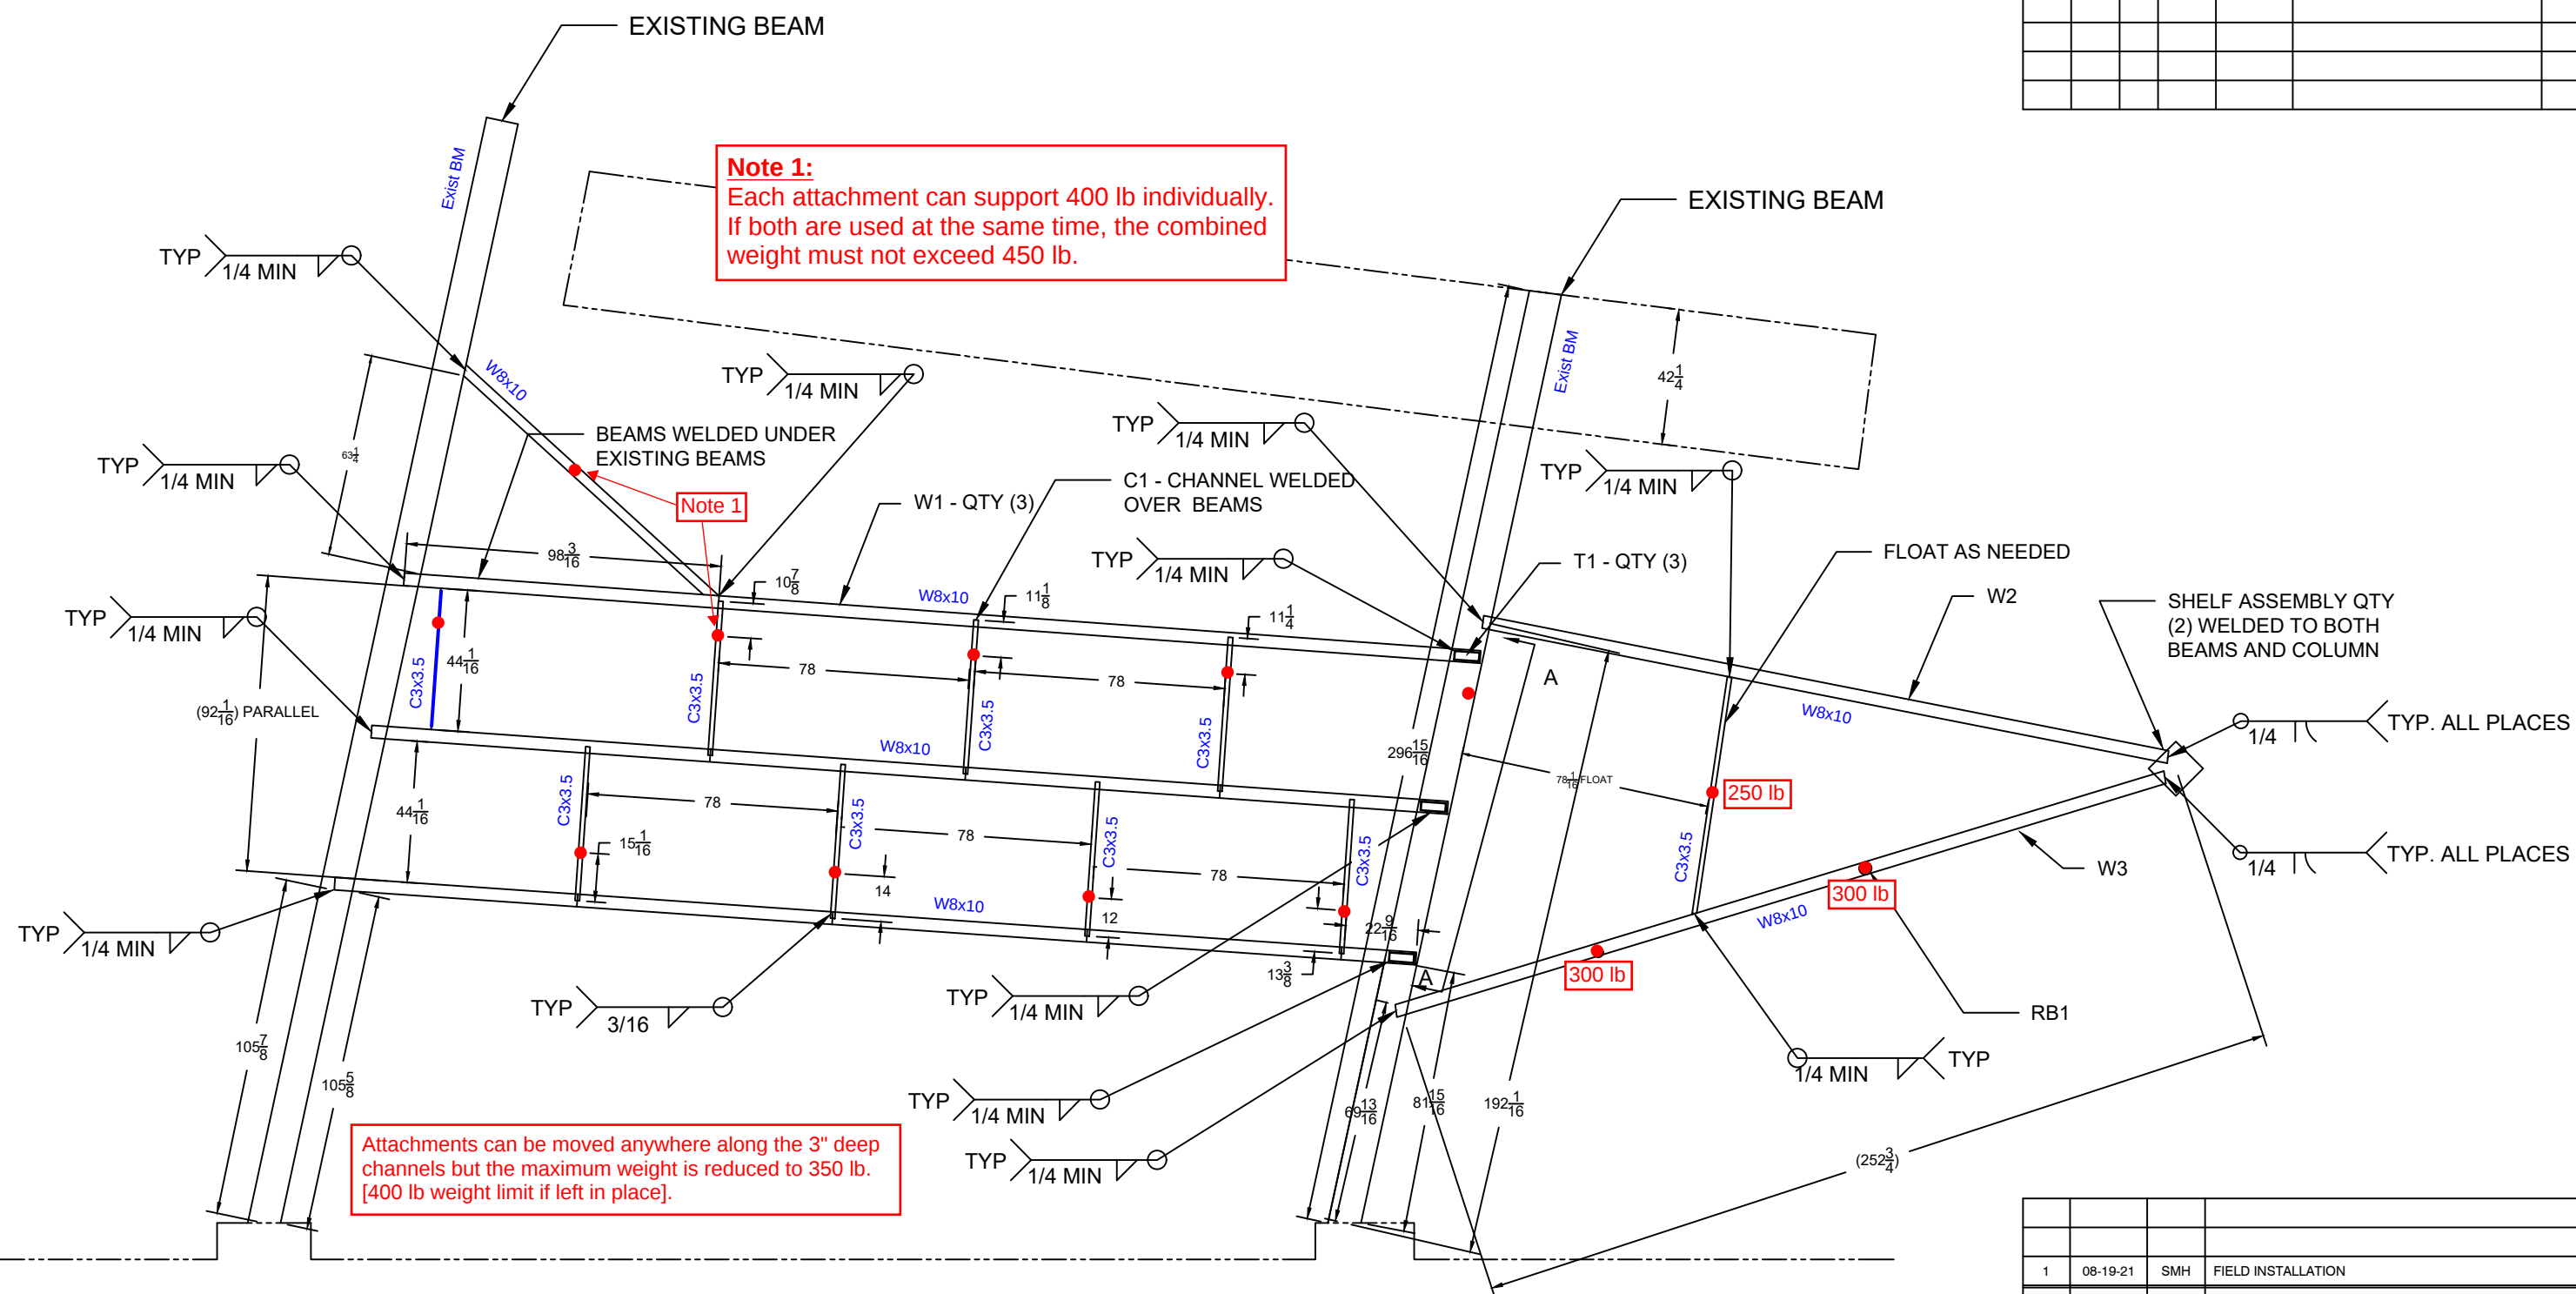


- Bungee attachment point.
400 lb maximum weight unless noted otherwise.

1	08-19-21	SMH	FIELD INSTALLATION
REV	DATE	BY	REVISION DESCRIPTION
PROJECT: BUNGEE STRUCTURE			48  BRINKOETTER IRON WORKS
ADDRESS: 403 SW WARD ROAD LEES SUMMIT 64081			
CONTACT: KAELE JACOBS			
FINISH: RED PRIMER			
JOB#:			
5677			
BY: SMH		08-19-21	
SHEET: E1		OF: 3	

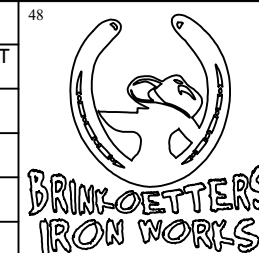


ASSY	ITEM	QTY	GRADE	LENGTH	ASSEMBLY OF	ITEM DESCRIPTION	NOTES
-	-	-	-	-	-	-	-

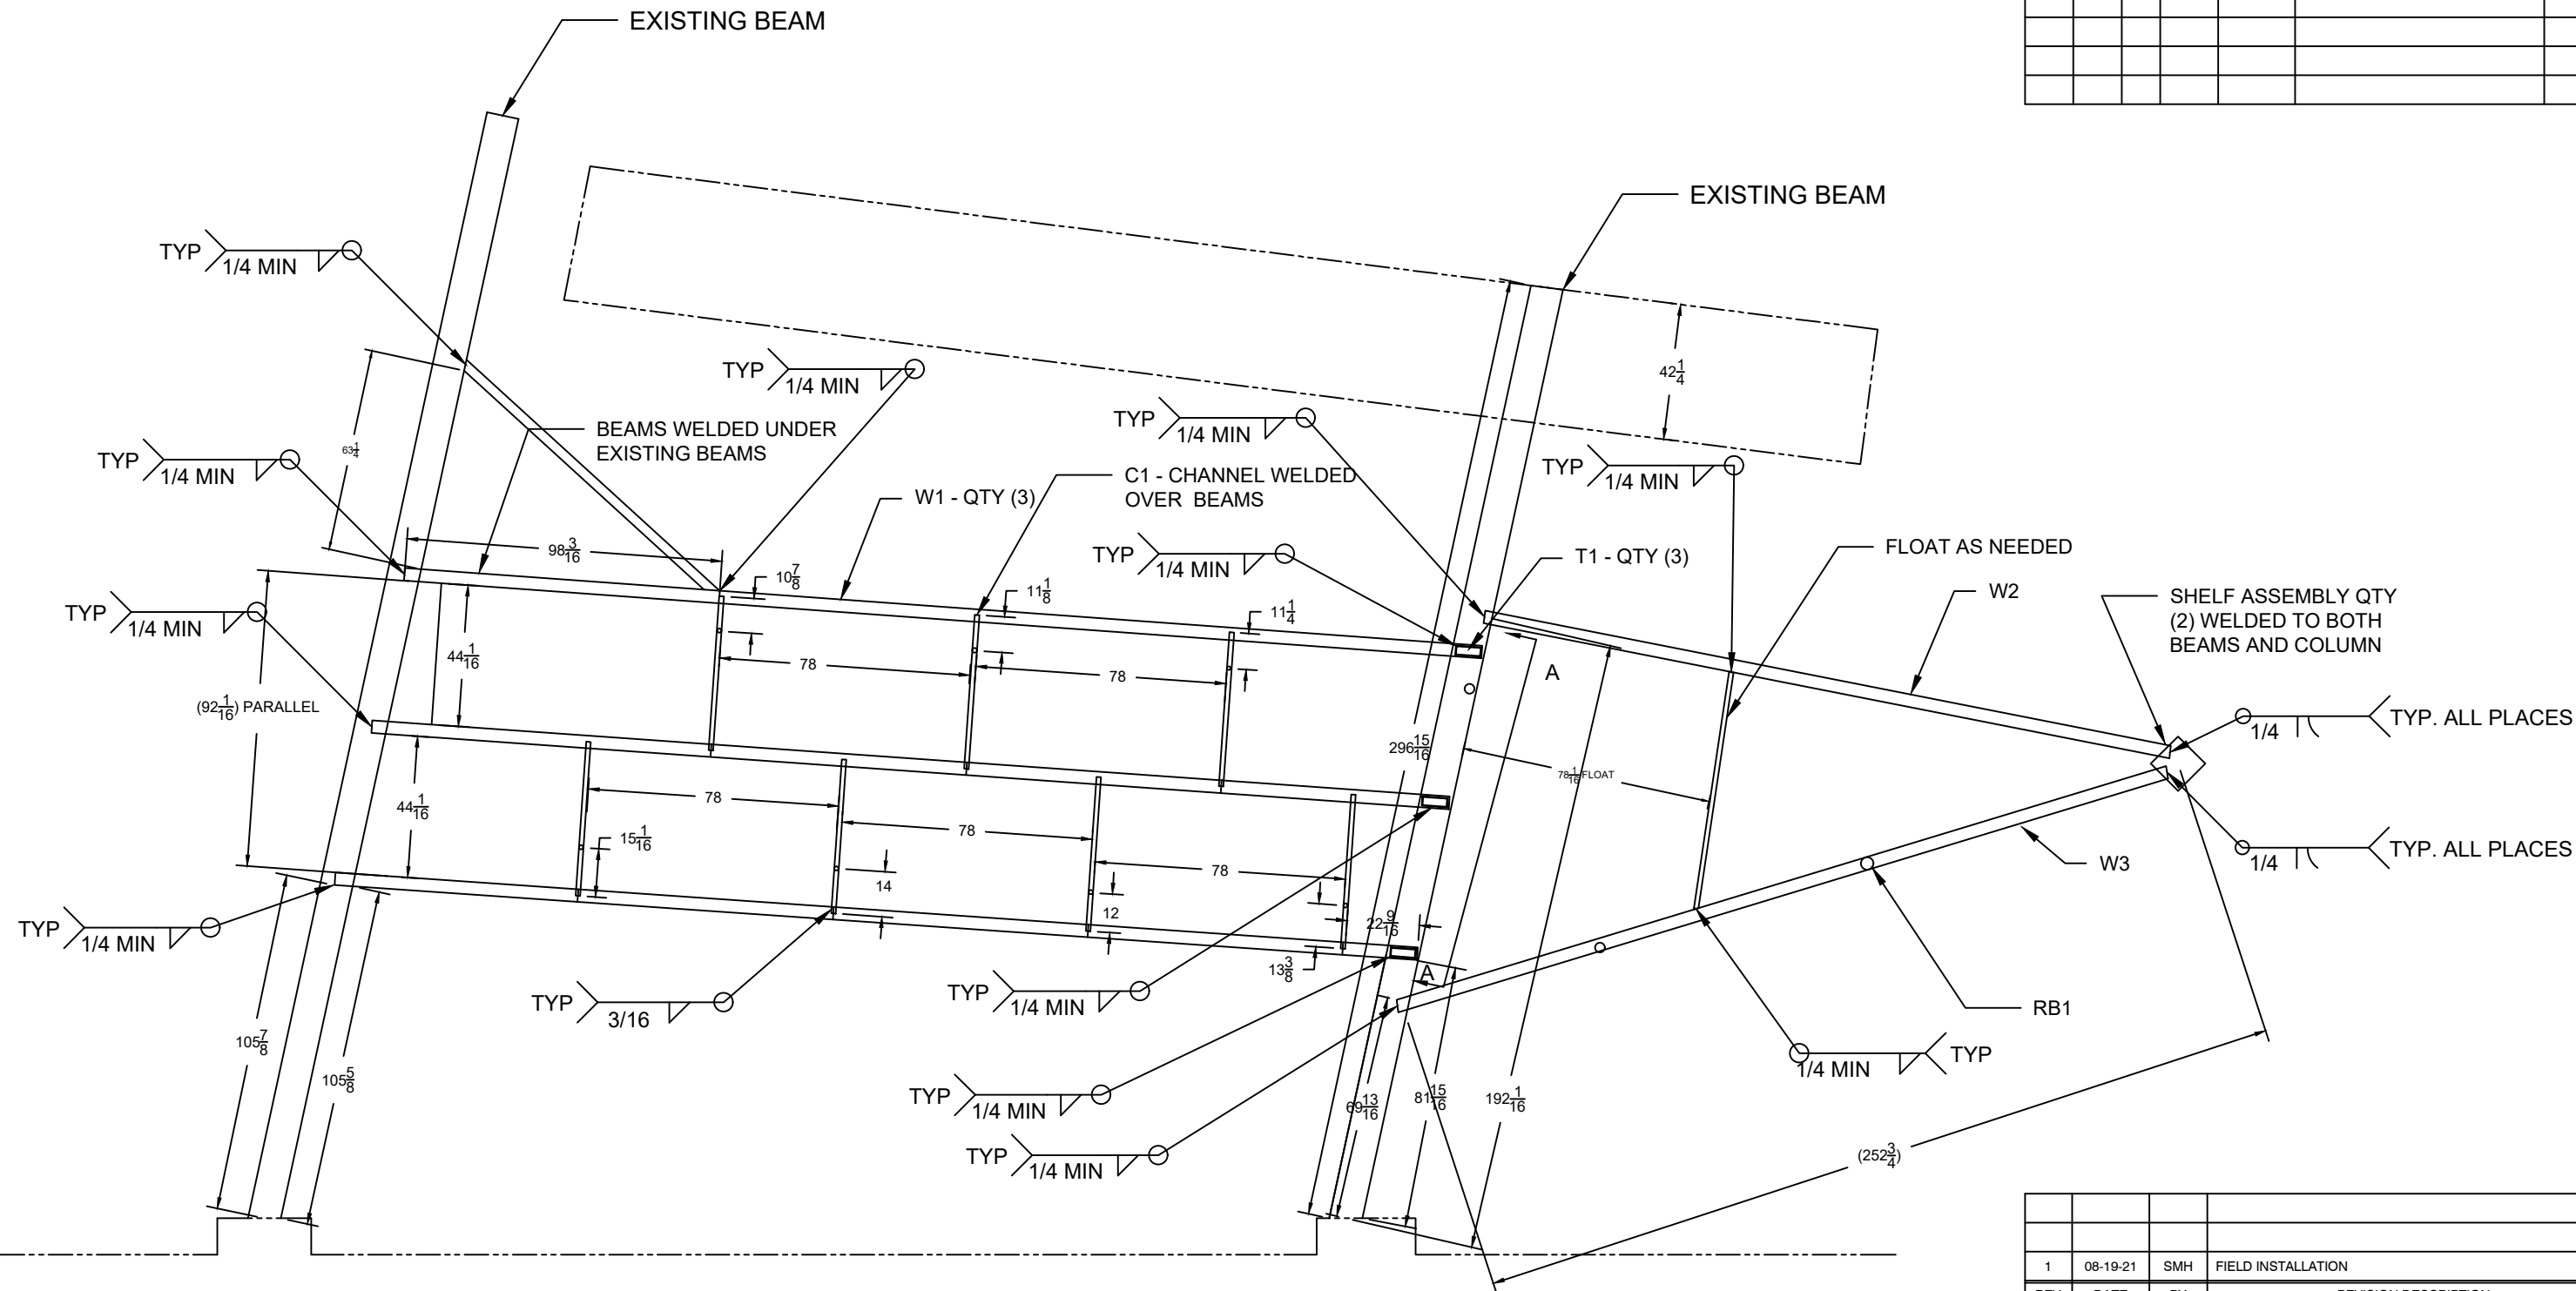


NOTE: ALL DIMENSIONS ARE APPROXIMATE

1	08-19-21	SMH	FIELD INSTALLATION
REV	DATE	BY	REVISION DESCRIPTION
PROJECT: BUNGEE STRUCTURE			48 
ADDRESS: 403 SW WARD ROAD LEES SUMMIT 64081			
CONTACT: KAELA JACOBS			
FINISH: RED PRIMER			
JOB#:			
5677		BY: SMH 08-19-21	
		SHEET: E1	OF: 3

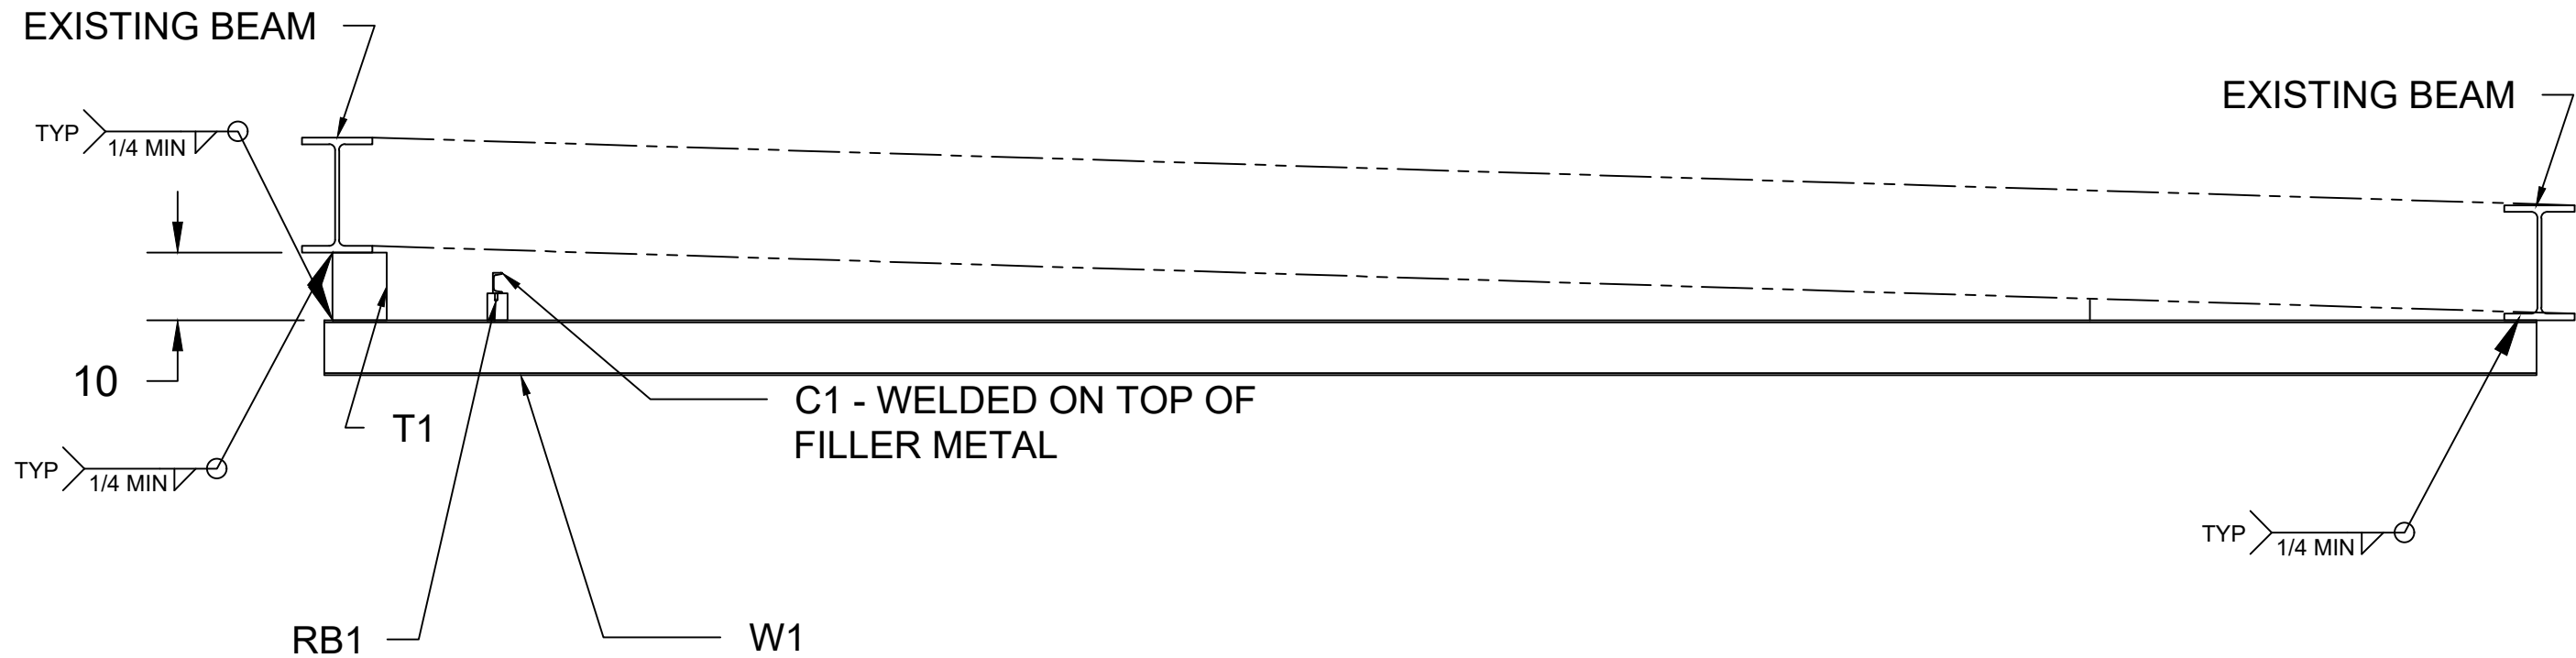


SIDE VIEW:
FOR VISUAL REFERENCE ONLY

1	08-19-21	SMH	INSTALLATION
REV	DATE	BY	REVISION DESCRIPTION
PROJECT: BUNGEE STRUCTURE			24 
ADDRESS: 403 SW WARD RD. LEES SUMMIT 64081			
CONTACT: KAELE JACOBS			
FINISH: RED PRIMER			
JOB#: 5677		BY: SMH 08-19-21	
		SHEET: E2	OF: 3

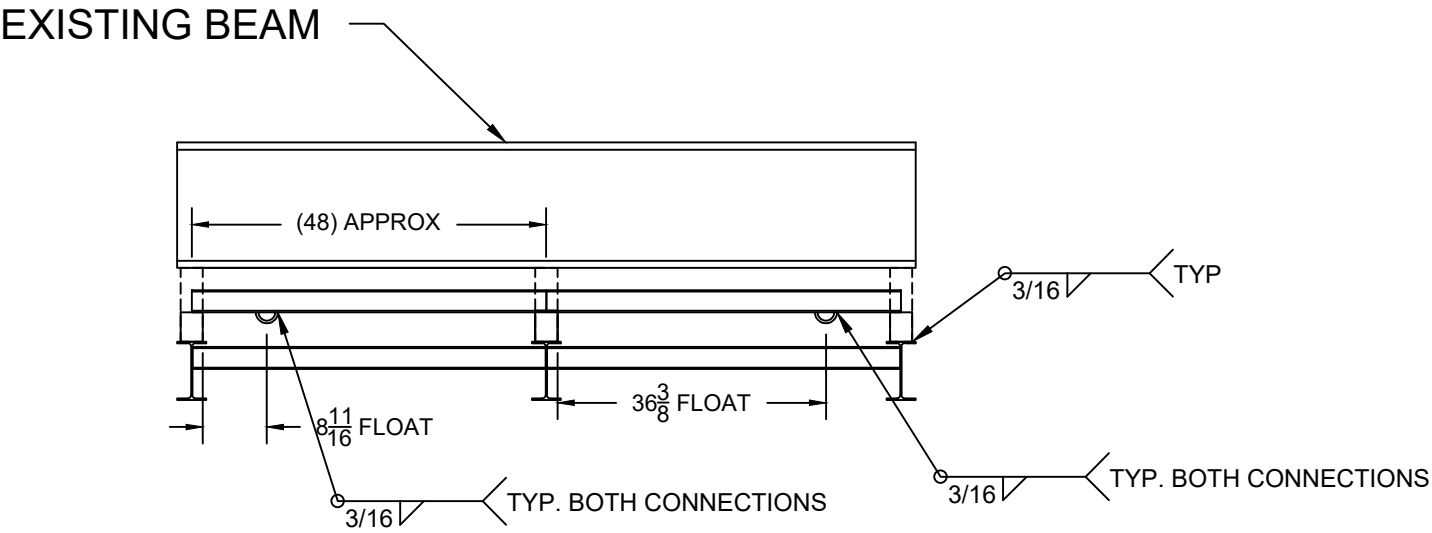

SECTION A-A

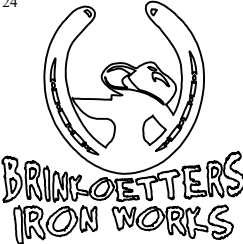1	08-19-21	SMH	INSTALLATION
REV	DATE	BY	REVISION DESCRIPTION
PROJECT: BUNGEE STRUCTURE			24 
ADDRESS: 403 SW WARD RD. LEES SUMMIT 64081			
CONTACT: KAEELA JACOBS			
FINISH: RED PRIMER			
JOB#: 5677		BY: SMH 08-19-21	
		SHEET: E3	OF: 3