


Ordered by: Elevate Design and Build
Description: Lot 8, HOOK FARMS 1ST PLAT, in Lee's Summit, MO
Address: 2609 SW Hook Farm Lane

RELEASE FOR CONSTRUCTION
AS NOTED ON PLANS REVIEW
DEVELOPMENT SERVICES
LEE'S SUMMIT, MISSOURI
04/26/2022 5:10:48

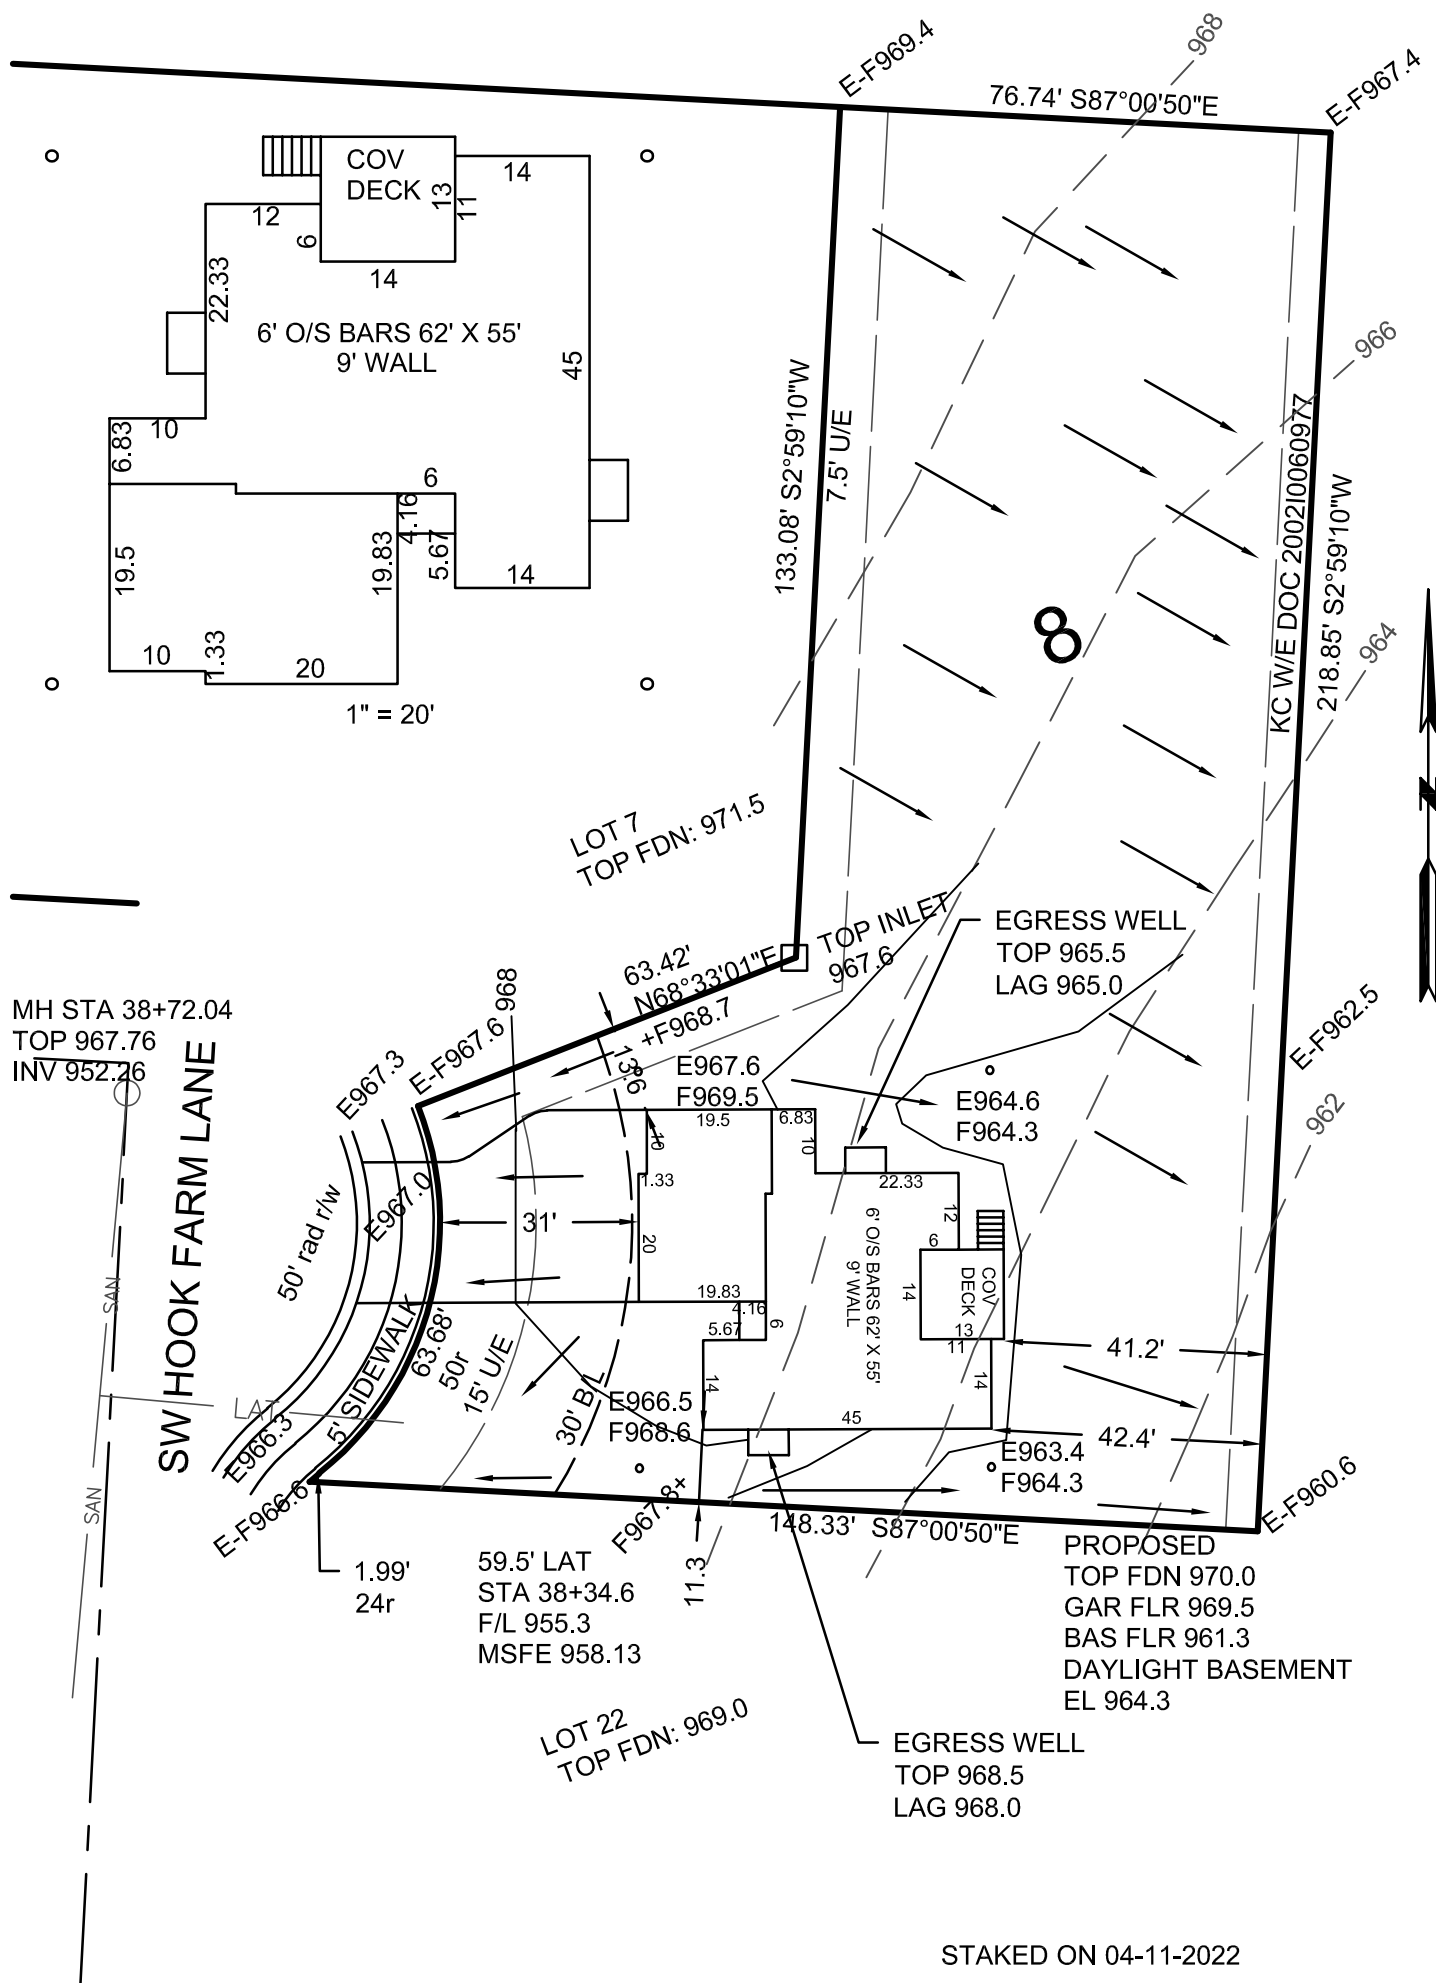

CONSTRUCTION ENGINEERING SERVICES, INC.

16810-C East 40 Highway
Independence, MO 64055
(816)478-2323
lee@engineeringkc.com
SCALE: 1"=30'
DATE: 03-31-2022
JOB NO: 18297

LEE BODENHEIMER, L.S.
Land Surveyor

