


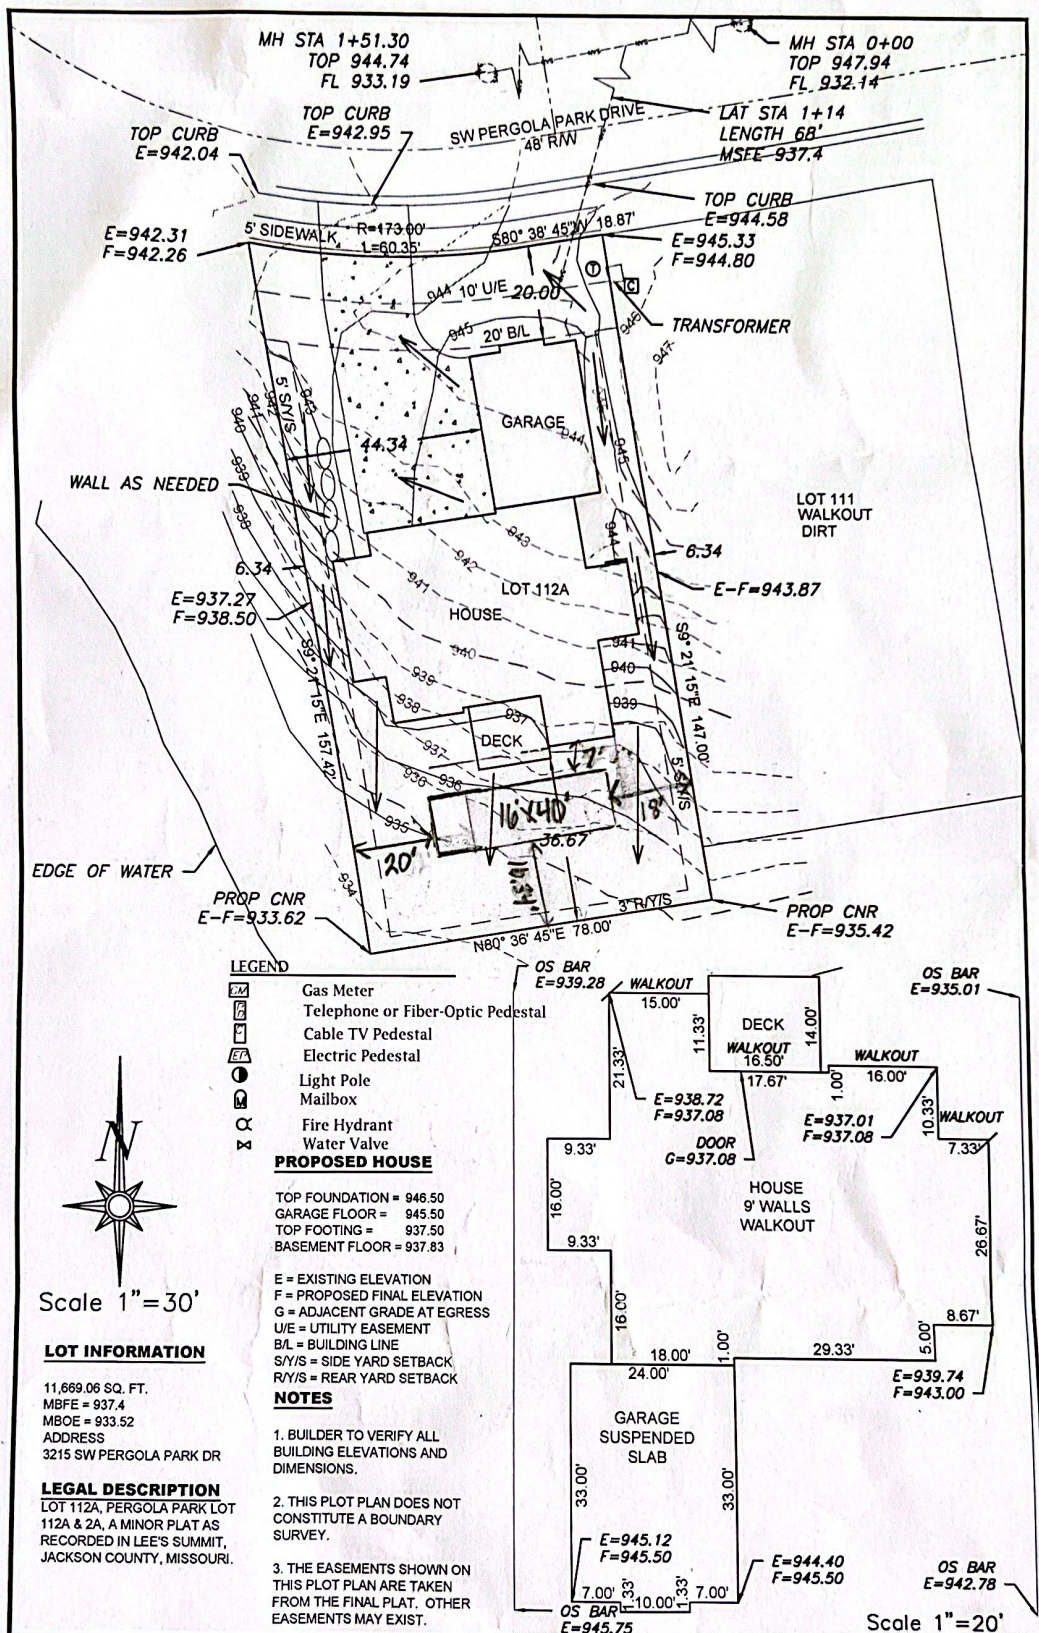

ENGINEERING SOLUTIONS ENGINEERING & SURVEYING 50 SE 30TH STREET LEE'S SUMMIT, MO 64082 P (816) 623-9888 F (816) 623-9849 WWW.ENGINEERING-SOLUTIONS.COM		PLOT PLAN - LOT 112A PERGOLA PARK LOT 112A & 2A LEE'S SUMMIT, JACKSON COUNTY, MISSOURI LANDROCK SIGNATURE HOMES LLC 4335 MCGEE ST. KANSAS CITY, MO 64111	
PROJECT NO. 1	FILE NAME LOT 112, PERGOLA PARK	DATE 2/1/2021	SHEET OF 1 1

THIS DRAWING IS NOT VALID UNLESS THE SIGNATURE, DATE AND SEAL OF THE ENGINEER WHO SUPERVISED THE PREPARATION OF THIS DRAWING HAS BEEN ATTACHED HERETO.