


AS-GRADED PLOT PLAN

ORDERED BY: ROB WASHAM HOMES
DESCRIPTION: LOT 19 WHISPERING WOODS FIRST PLAT, LEES SUMMIT, MO.
1717 SW RIVER RUN DRIVE

RELEASE FOR CONSTRUCTION
AS NOTED ON PLANS REVIEW
DEVELOPMENT SERVICES
LEES SUMMIT, MISSOURI
04/28/2022 5:18:53

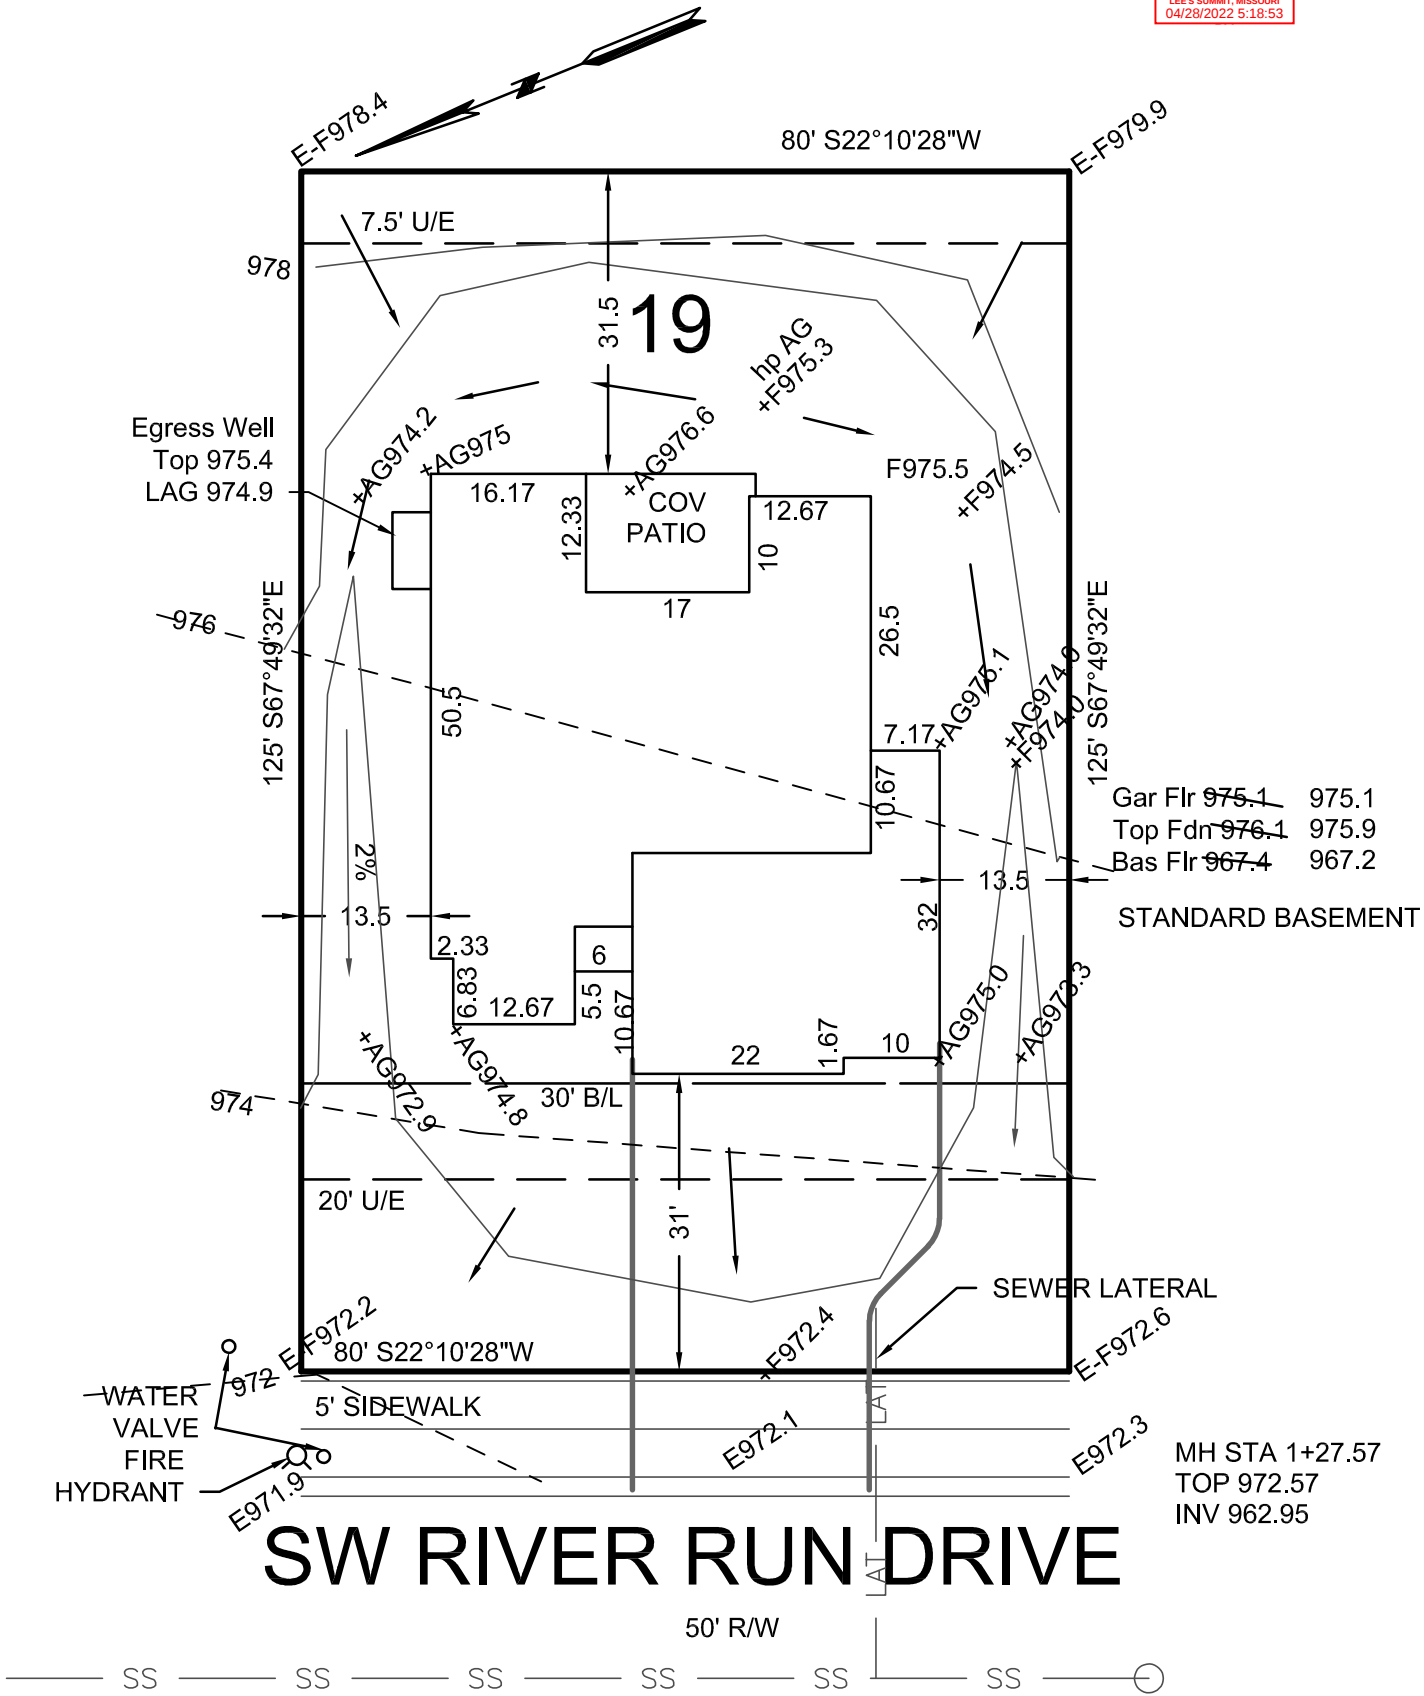

AG= AS GRADED AS OF 04-26-2022

→ = DRAINAGE PATTERN

CONSTRUCTION ENGINEERING SERVICES, INC.
16810-C East 40 Highway
Independence, MO 64055
(816)478-2323
lee@engineeringkc.com
SCALE: 1"=20'
DATE: 12/21/2020 & 01-29-2021
JOB NO: 17487 & 17557

LEE BODENHEIMER, L.S.
Land Surveyor

