


RELEASED FOR
CONSTRUCTION
As Noted on Plans Review

Development Services Department
Lee's Summit, Missouri
05/25/2022

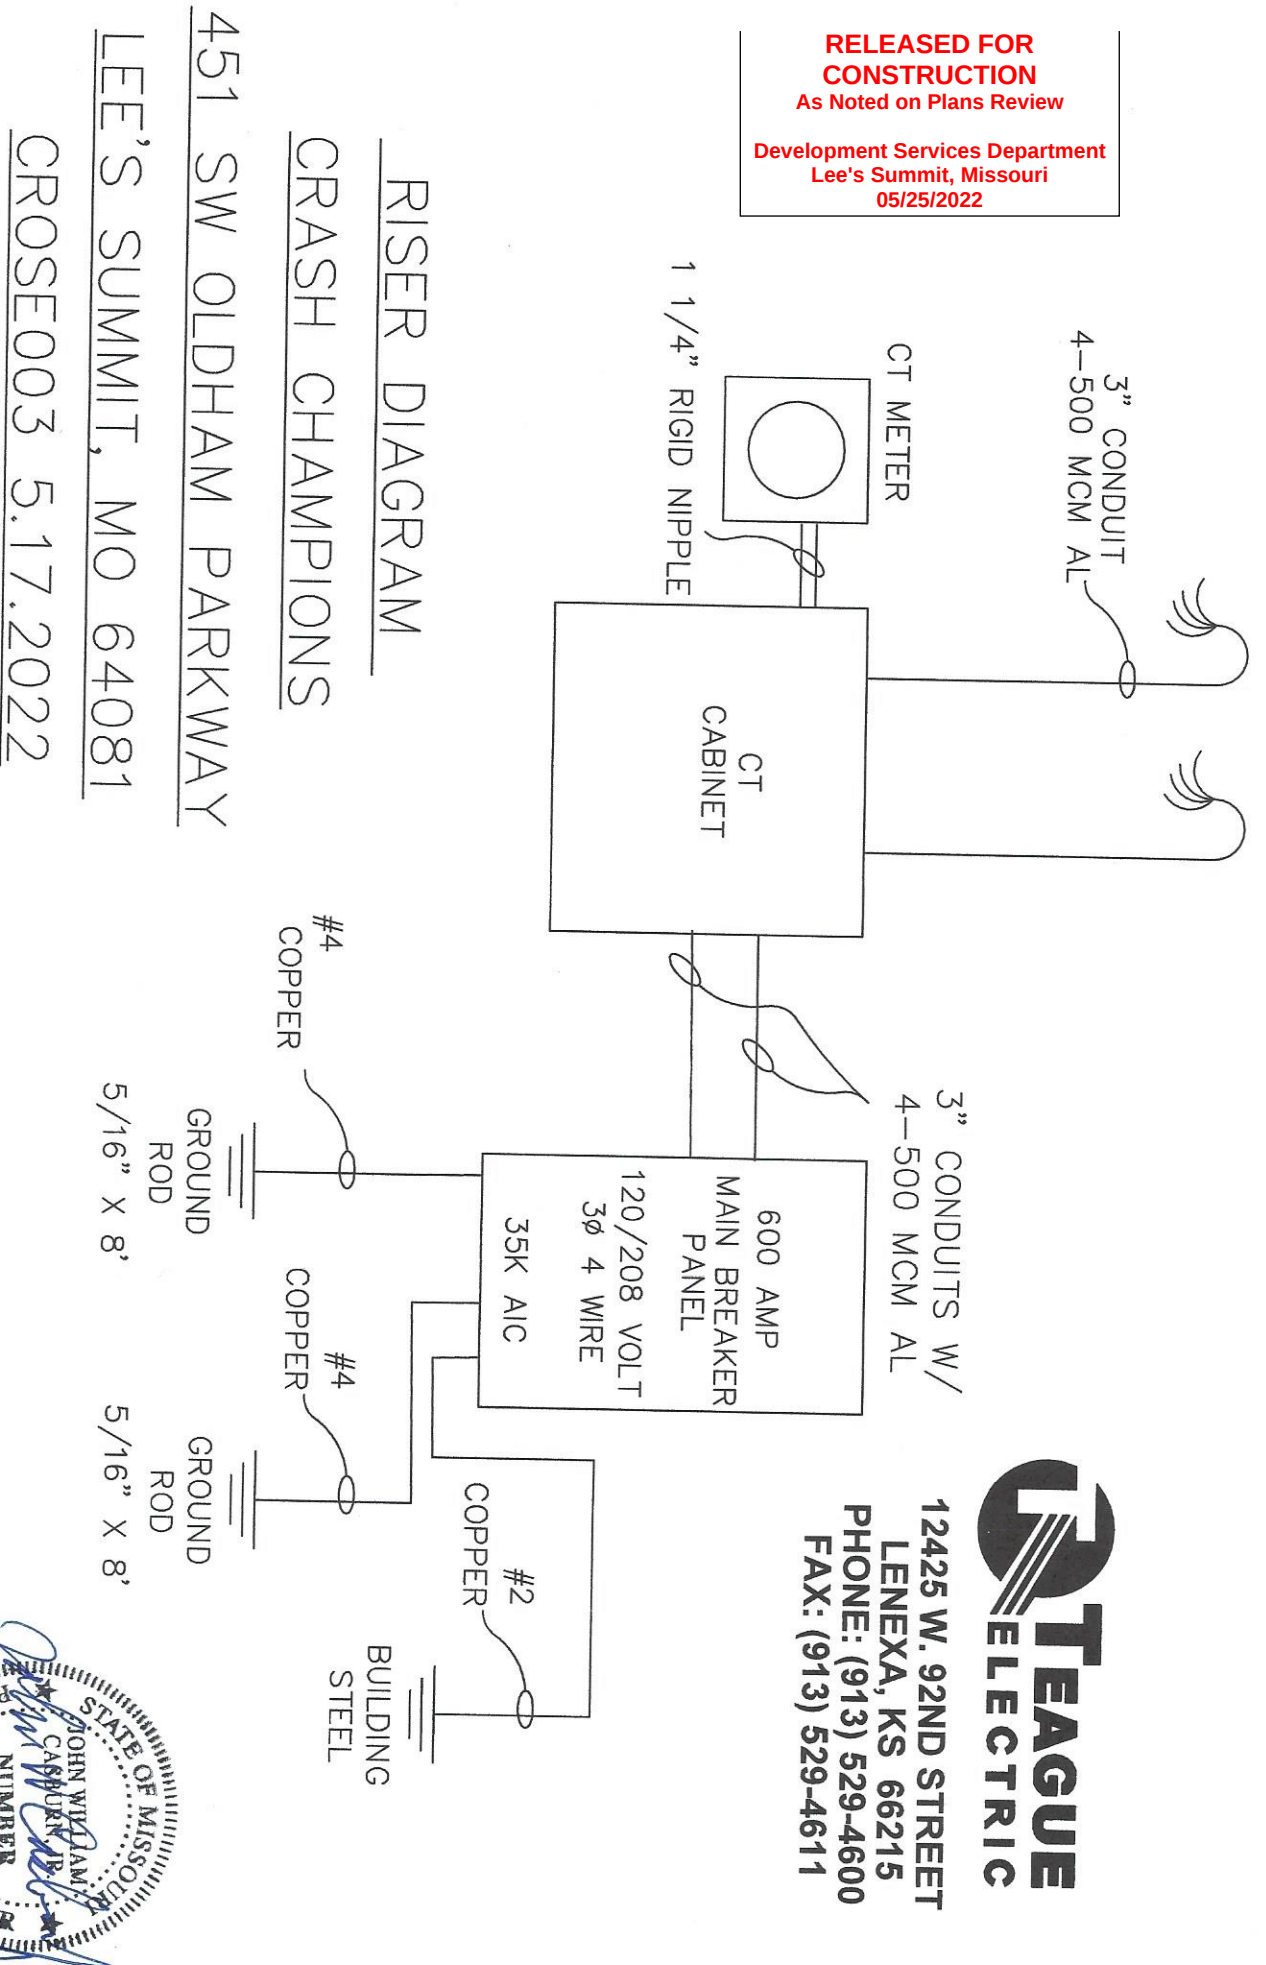

TEAGUE
ELECTRIC

12425 W. 92ND STREET
LENEXA, KS 66215
PHONE: (913) 529-4600
FAX: (913) 529-4611

