

RELEASE FOR CONSTRUCTION
AS NOTED FOR PLAN REVIEW
DEVELOPMENT SERVICES
LEE'S SUMMIT, MISSOURI
06/07/2022

DESCRIPTION:

LOT 1D, **GOPPERT ACRES, LOTS 1A-1F & TRACT A**, A SUBDIVISION IN THE CITY OF LEE'S SUMMIT, JACKSON COUNTY, MISSOURI, ACCORDING TO THE RECORDED PLAT THEREOF.

EASEMENT INFORMATION:

THE EASEMENTS SHOWN HEREON HAVE BEEN TAKEN FROM THE PLAT OF **GOPPERT ACRES, LOTS 1A-1F & TRACT A**. A TITLE SEARCH MAY REVEAL OTHER EASEMENTS OF RECORD AFFECTING THIS PROPERTY.

UTILITY INFORMATION:

THE UTILITY INFORMATION SHOWN HEREON IS THAT WHICH IS OBSERVABLE FROM THE GROUND SURFACE. THIS SURVEYOR HAS MADE NO ATTEMPT TO RESEARCH THE RECORDS OF THE VARIOUS UTILITY COMPANIES OR OTHER SOURCES OF INFORMATION. THIS INFORMATION IS NOT TO BE CONSTRUED AS ACCURATE, COMPLETE NOR EXACT. ANY INFORMATION CONCERNING UNDERGROUND UTILITIES MUST BE OBTAINED AND CONFIRMED BY THE DESIGN PROFESSIONAL PRIOR TO DESIGNING ANY IMPROVEMENTS THAT MAY BE AFFECTED BY THIS INFORMATION OR BY THE CONTRACTOR PRIOR TO ANY CONSTRUCTION ACTIVITY.


FLOOD INFORMATION:

ACCORDING TO THE FEDERAL EMERGENCY MANAGEMENT AGENCY'S FLOOD INSURANCE RATE MAP, COMMUNITY PANEL NO. 29095C0419G, DATED JANUARY 20, 2017, THIS PROPERTY LIES WITHIN ZONE "X", AREAS DETERMINED TO BE OUTSIDE THE 0.2% ANNUAL CHANCE FLOODPLAIN, AS SHOWN THEREON.

NOTES:

THE SUBJECT PROPERTY CONTAINS 65,638 SQUARE FEET OR 1.057 ACRES, MORE OR LESS.

THE ELEVATIONS SHOWN HEREON ARE BASED ON NAVD88 AS ESTABLISHED USING GPS ON THE MODOT VRS SYSTEM.

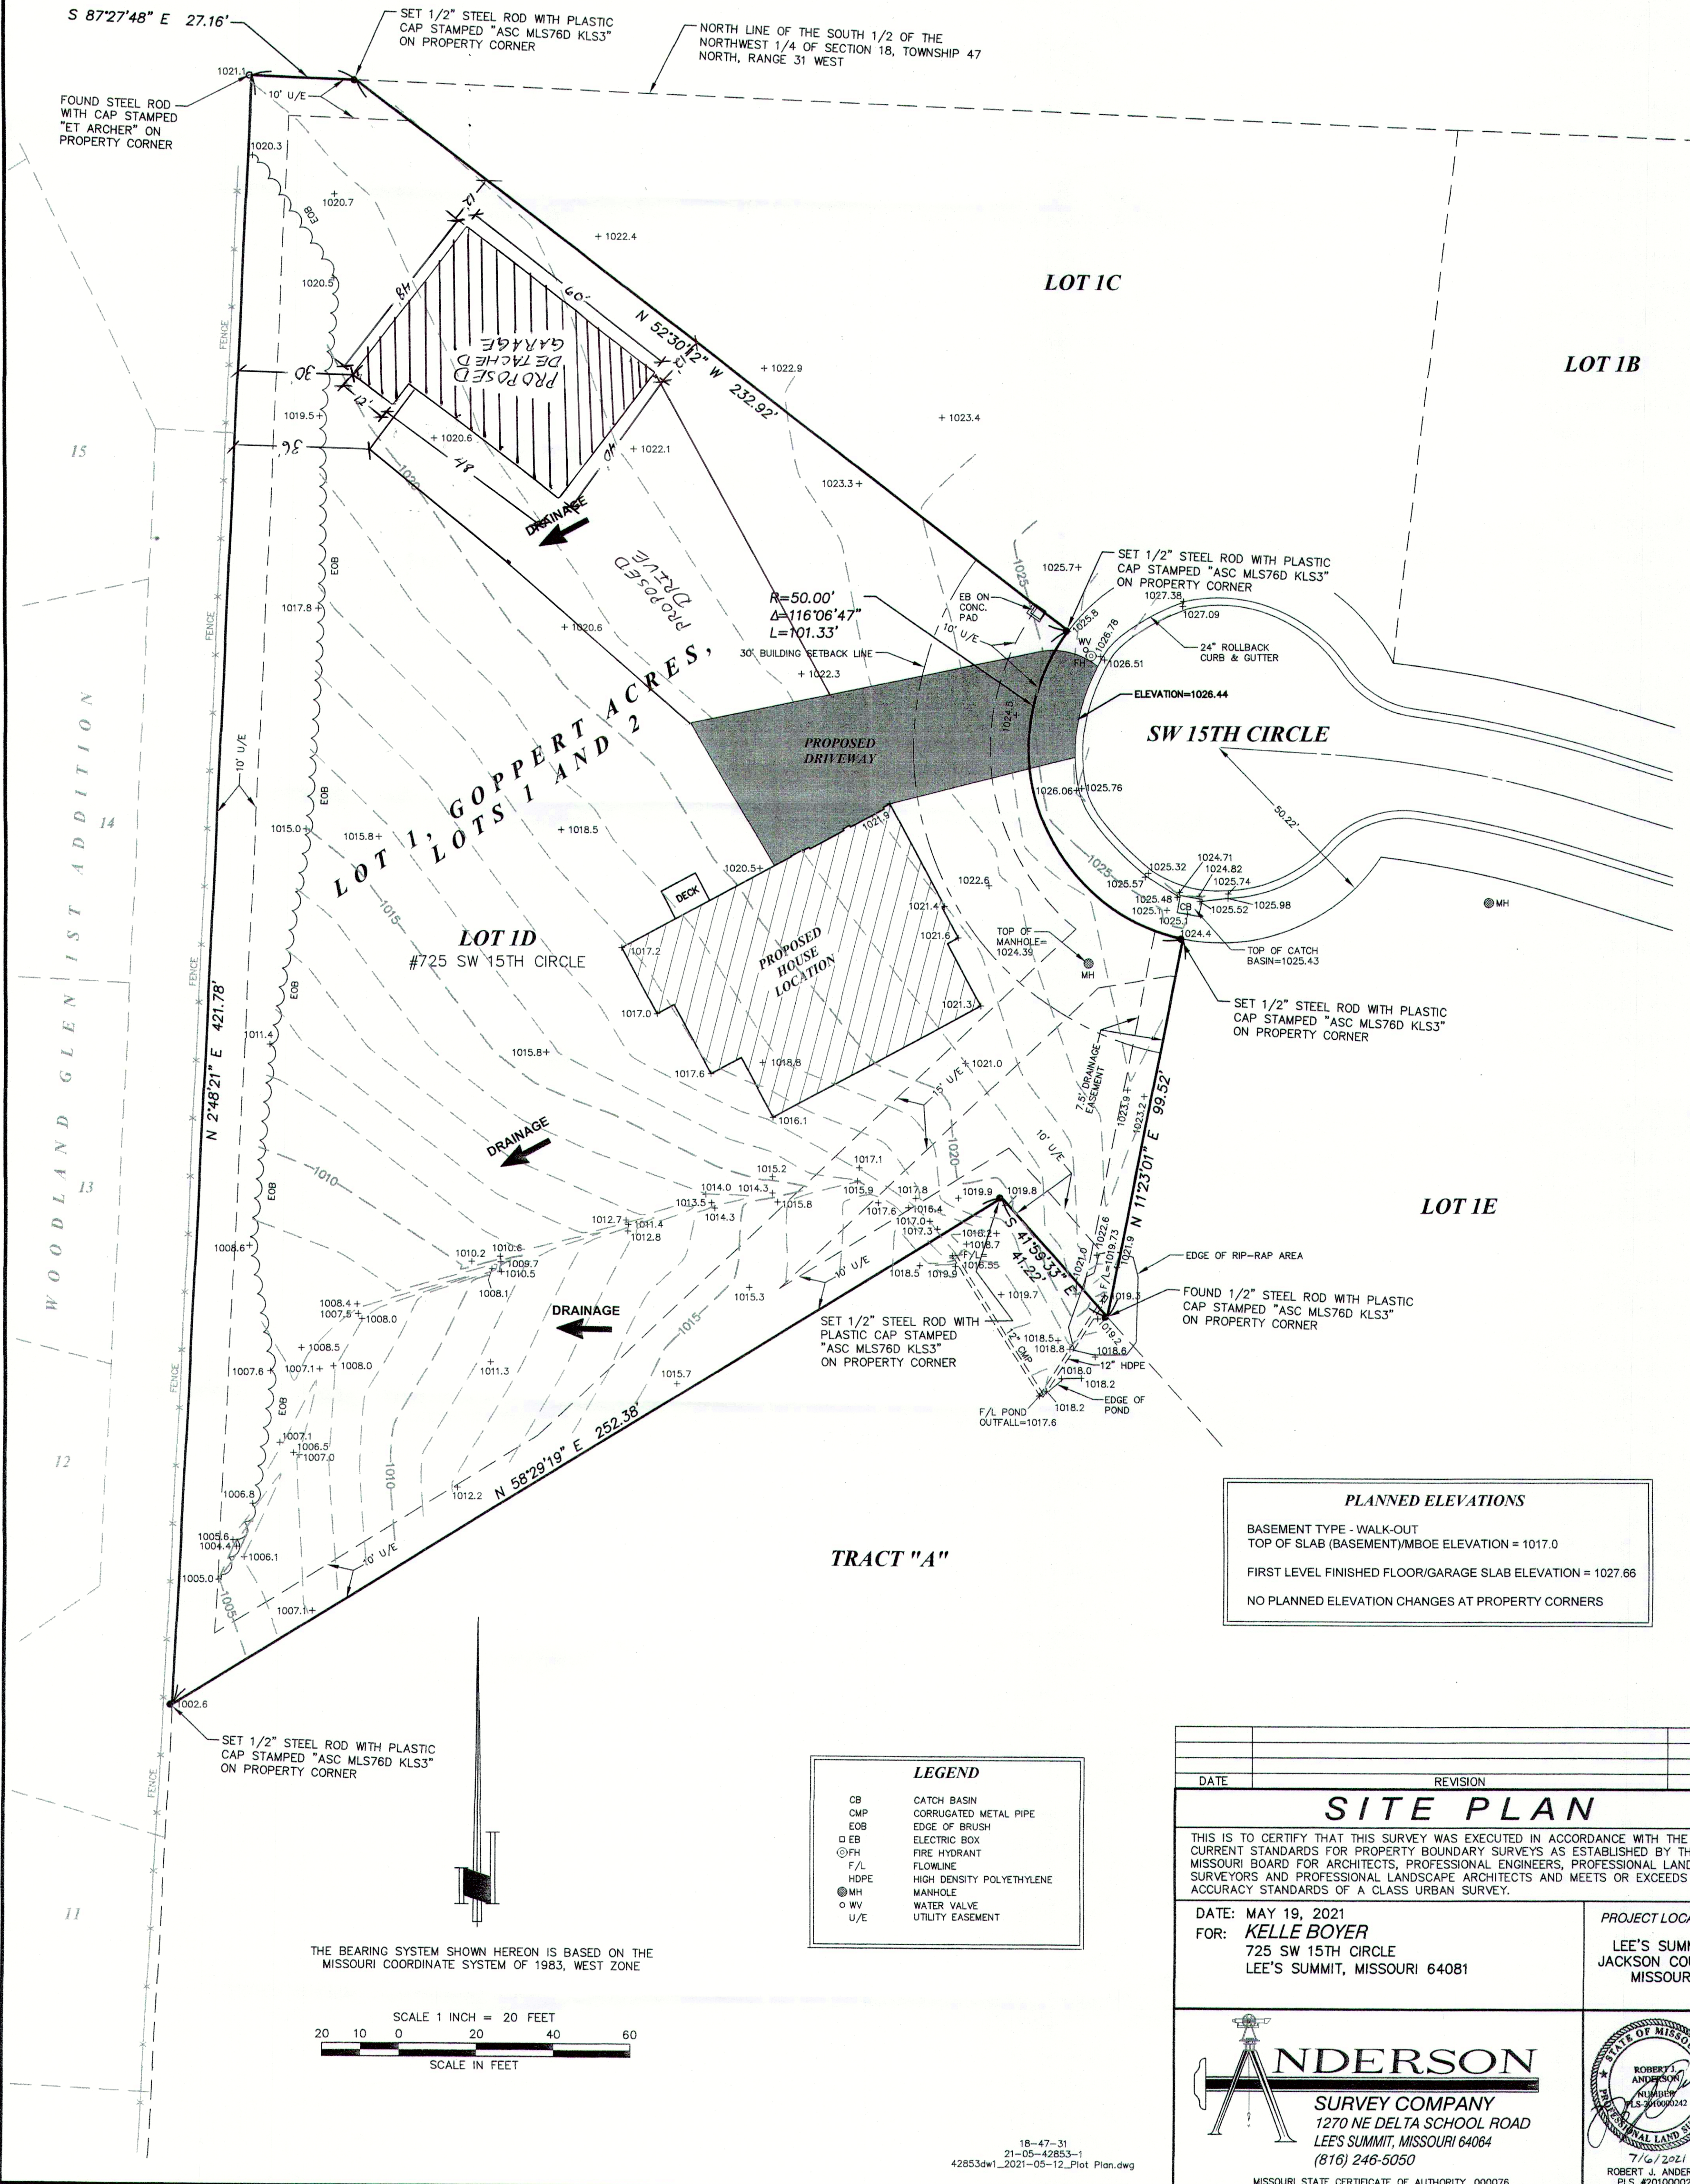

DATE	REVISION	BY
SITE PLAN		
THIS IS TO CERTIFY THAT THIS SURVEY WAS EXECUTED IN ACCORDANCE WITH THE CURRENT STANDARDS FOR PROPERTY BOUNDARY SURVEYS AS ESTABLISHED BY THE MISSOURI BOARD FOR ARCHITECTS, PROFESSIONAL ENGINEERS, PROFESSIONAL LAND SURVEYORS AND PROFESSIONAL LANDSCAPE ARCHITECTS AND MEETS OR EXCEEDS THE ACCURACY STANDARDS OF A CLASS URBAN SURVEY.		
DATE: MAY 19, 2021 FOR: KELLE BOYER 725 SW 15TH CIRCLE LEE'S SUMMIT, MISSOURI 64081		PROJECT LOCATION: LEE'S SUMMIT, JACKSON COUNTY, MISSOURI
ANDERSON SURVEY COMPANY 1270 NE DELTA SCHOOL ROAD LEE'S SUMMIT, MISSOURI 64084 (816) 246-5050		 MISSOURI STATE CERTIFICATE OF AUTHORITY, 000076