


This Modified/Partial Plot Plan (Prepared by Others) Shown for Reference Only

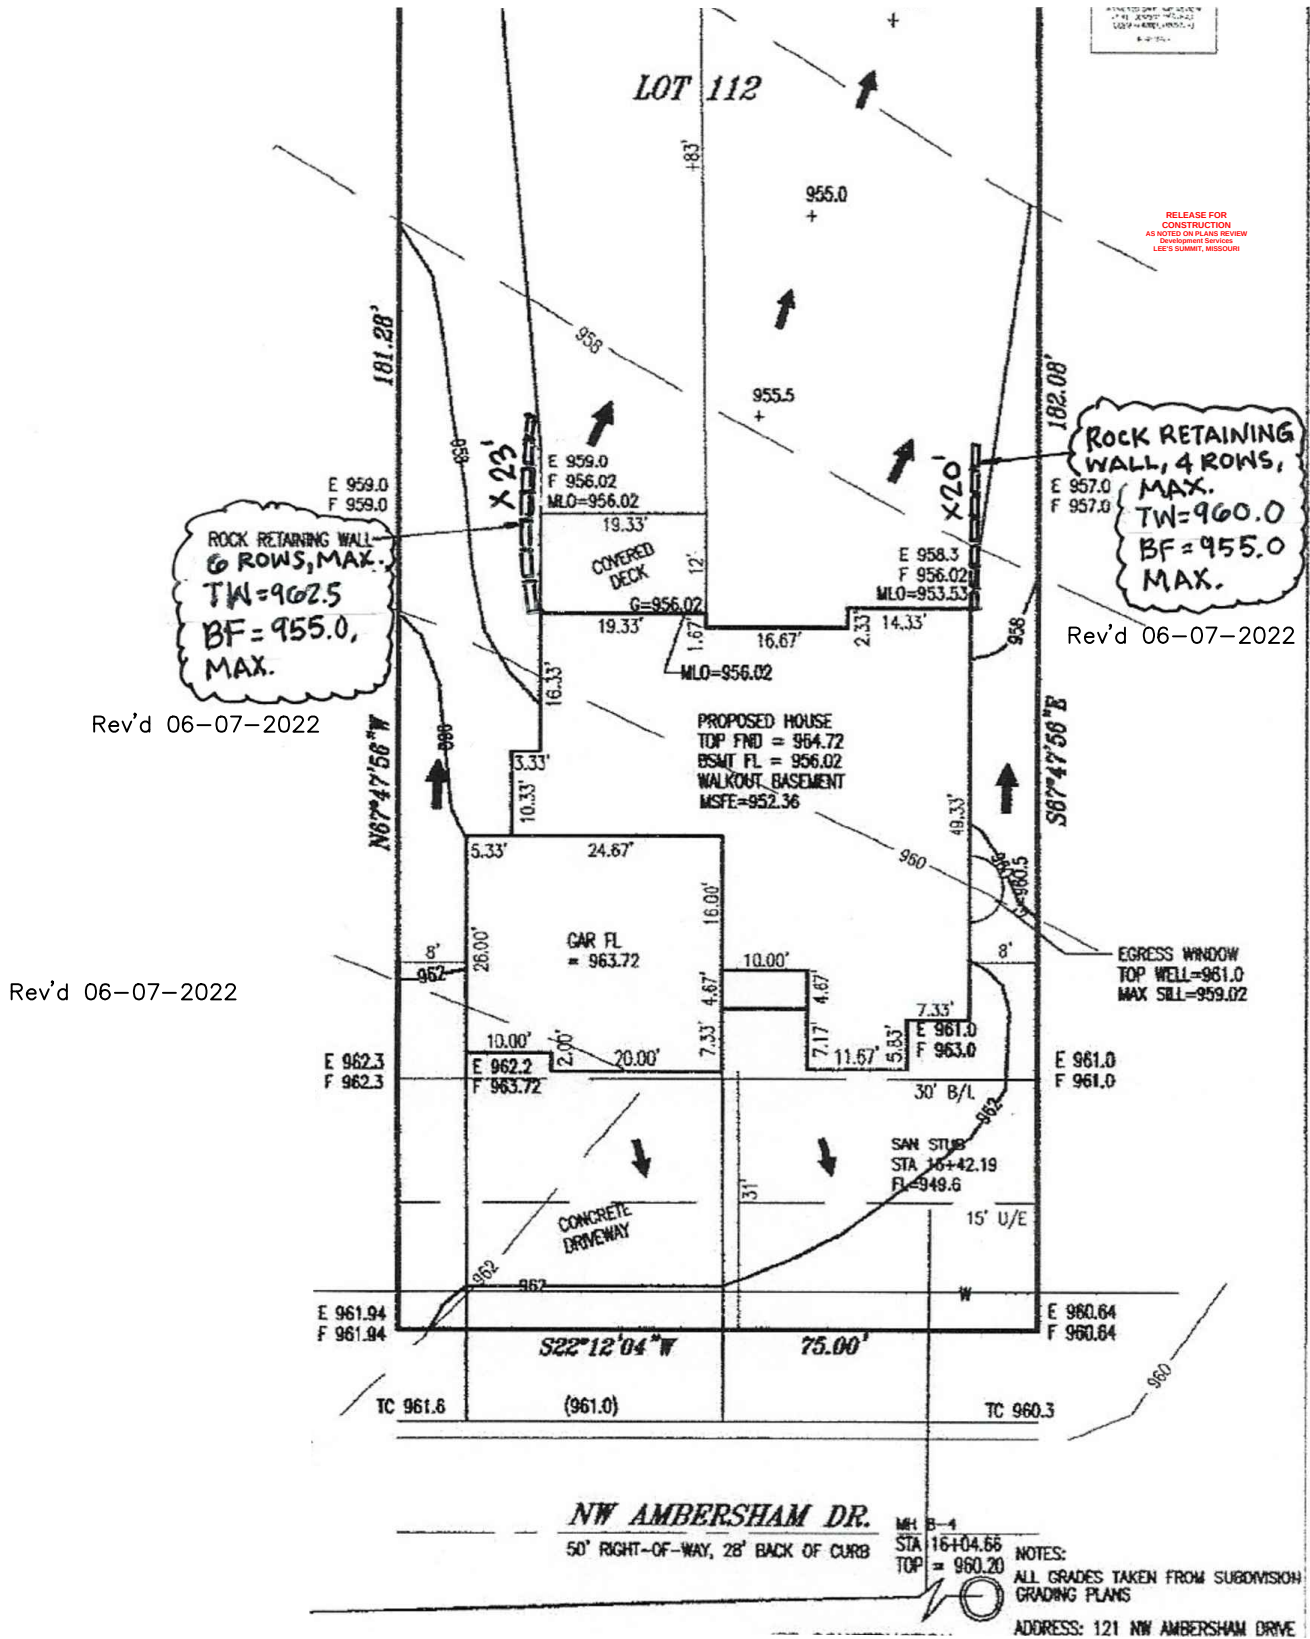

21021 Oak Drive
Belton, Missouri 64012
Phone (816)767-7222
Fax (816)-767-8105
[@packardstructuralengineering.com](http://packardstructuralengineering.com)

Stone Gravity Retaining Wall
121 NW Ambersham Dr, Lee's Summit
Jackson County, Missouri

Chris Schmuck Retaining Walls, LLC

PROJECT#CSR22001

RW1.1

© Copyright 2022