


1. THE EQUIPMENT DEPICTED IN THIS DRAWING HAS NOT BEEN APPROVED FOR OUTDOOR APPLICATIONS. IN THE EVENT THAT SUCH APPLICATIONS AND/OR USES ARE CONTEMPLATED, THE PURCHASER OF THE EQUIPMENT IS RESPONSIBLE FOR NOTIFYING GFS SO THAT ADDITIONAL STRUCTURAL ANALYSIS CAN BE PERFORMED AND THE NECESSARY MODIFICATIONS CAN BE DETERMINED.

2. DUCT SUPPORT NOT SUPPLIED OR DESIGNED BY GFS. EQUIPMENT IS NOT DESIGNED TO SUPPORT DUCT. DUCT SUPPORTS SHALL BE DESIGNED TO RELIEVE THE EQUIPMENT OF ALL DUCT LOAD.

3. ROOF PENETRATION LOCATIONS ARE SHOWN FOR REFERENCE ONLY BASED ON THE INFORMATION PROVIDED. LOCATIONS WILL NEED TO BE FIELD VERIFIED TO AVOID ANY OVERHEAD OBSTACLES AS NEEDED. IT IS THE RESPONSIBILITY OF THE DISTRIBUTOR OR END USER TO NOTIFY GFS IF ADDITIONAL DUCT PIECES ARE NEEDED OR IF LOCATIONS ON THE DRAWING NEED TO BE ALTERED.

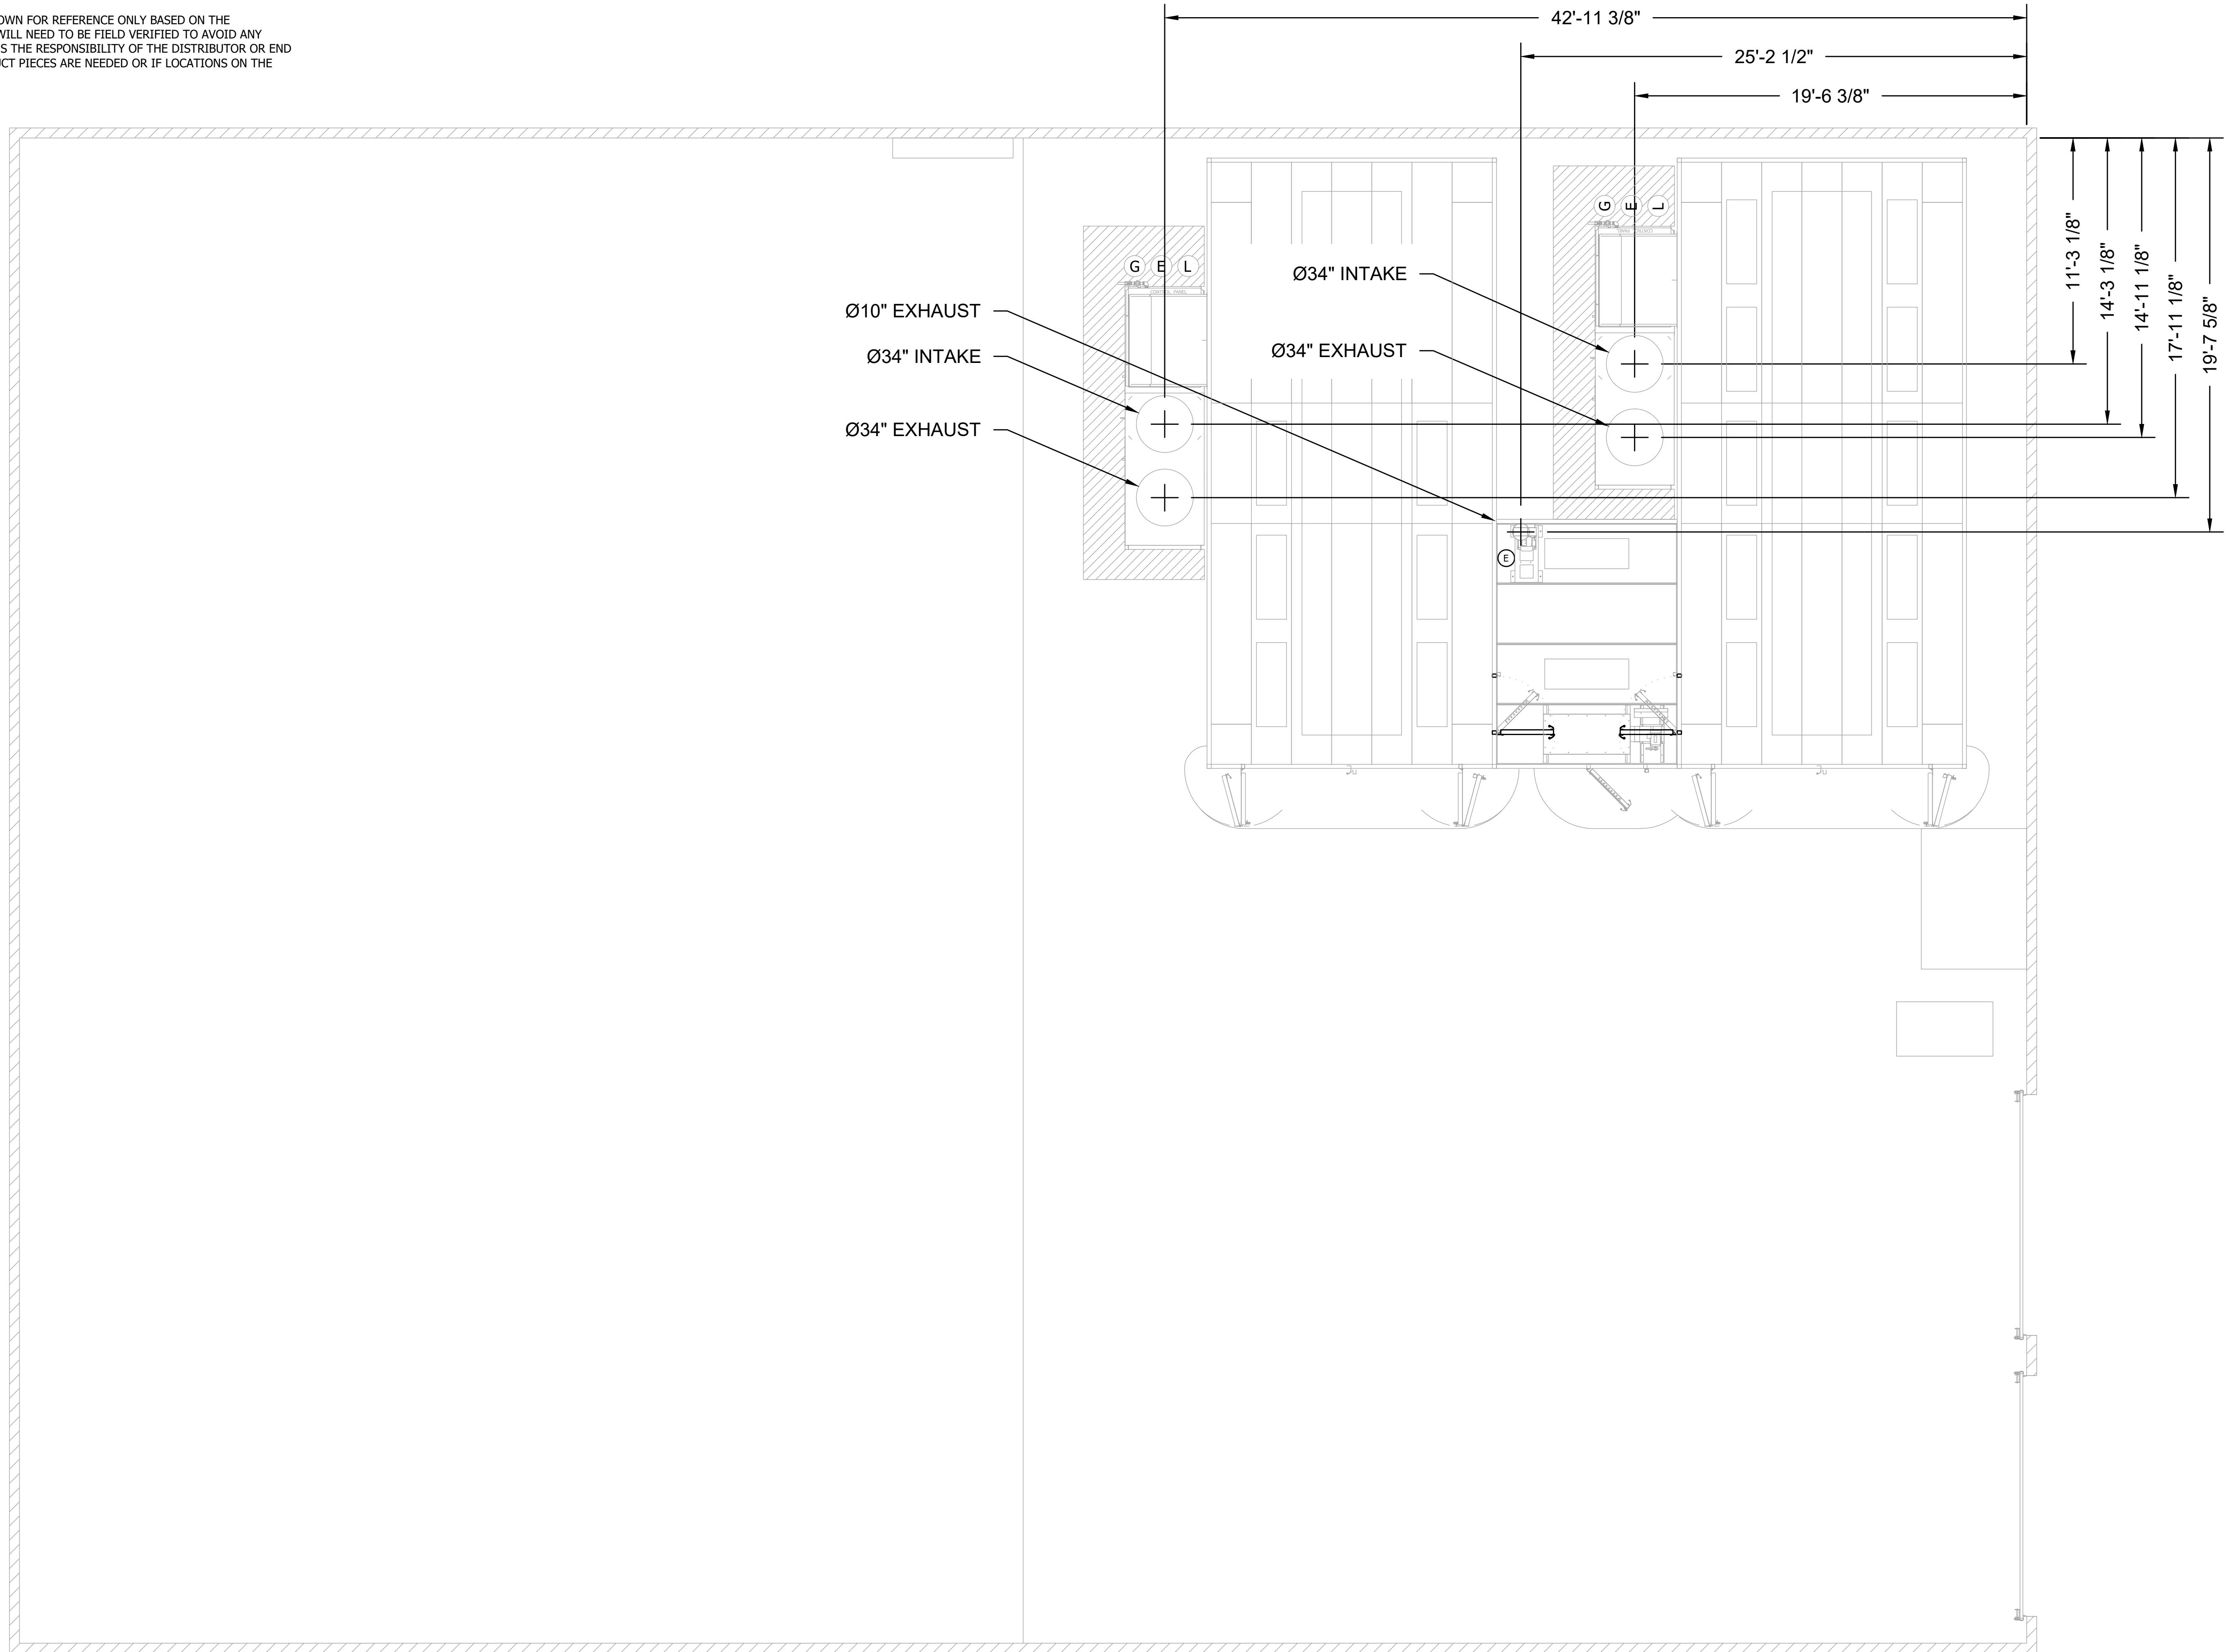


CASE

Engineering Inc.

6 Merus Court
Louis, MO 63026
T 636.349.1600
F 636.349.1730
CERTIFICATE OF AUTHORITY NO. 001498

AUTOMOTIVE TECHNOLOGY, INC.

**544 MAE COURT
FENTON, MO 63026**

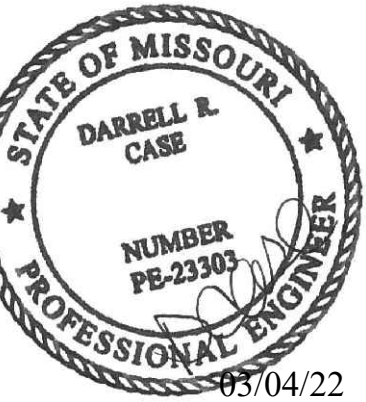

CRASH CHAMPIONS - LEE SUMMIT

PAINT BOOTH

451 SE OLDHAM PKWY
LEE SUMMIT, MO 64081

REVISIONS

[illegible]

PAINT BOOTH SPECIFICATIONS

project #

Issue Date

rawn by

checked by

M4

cale