


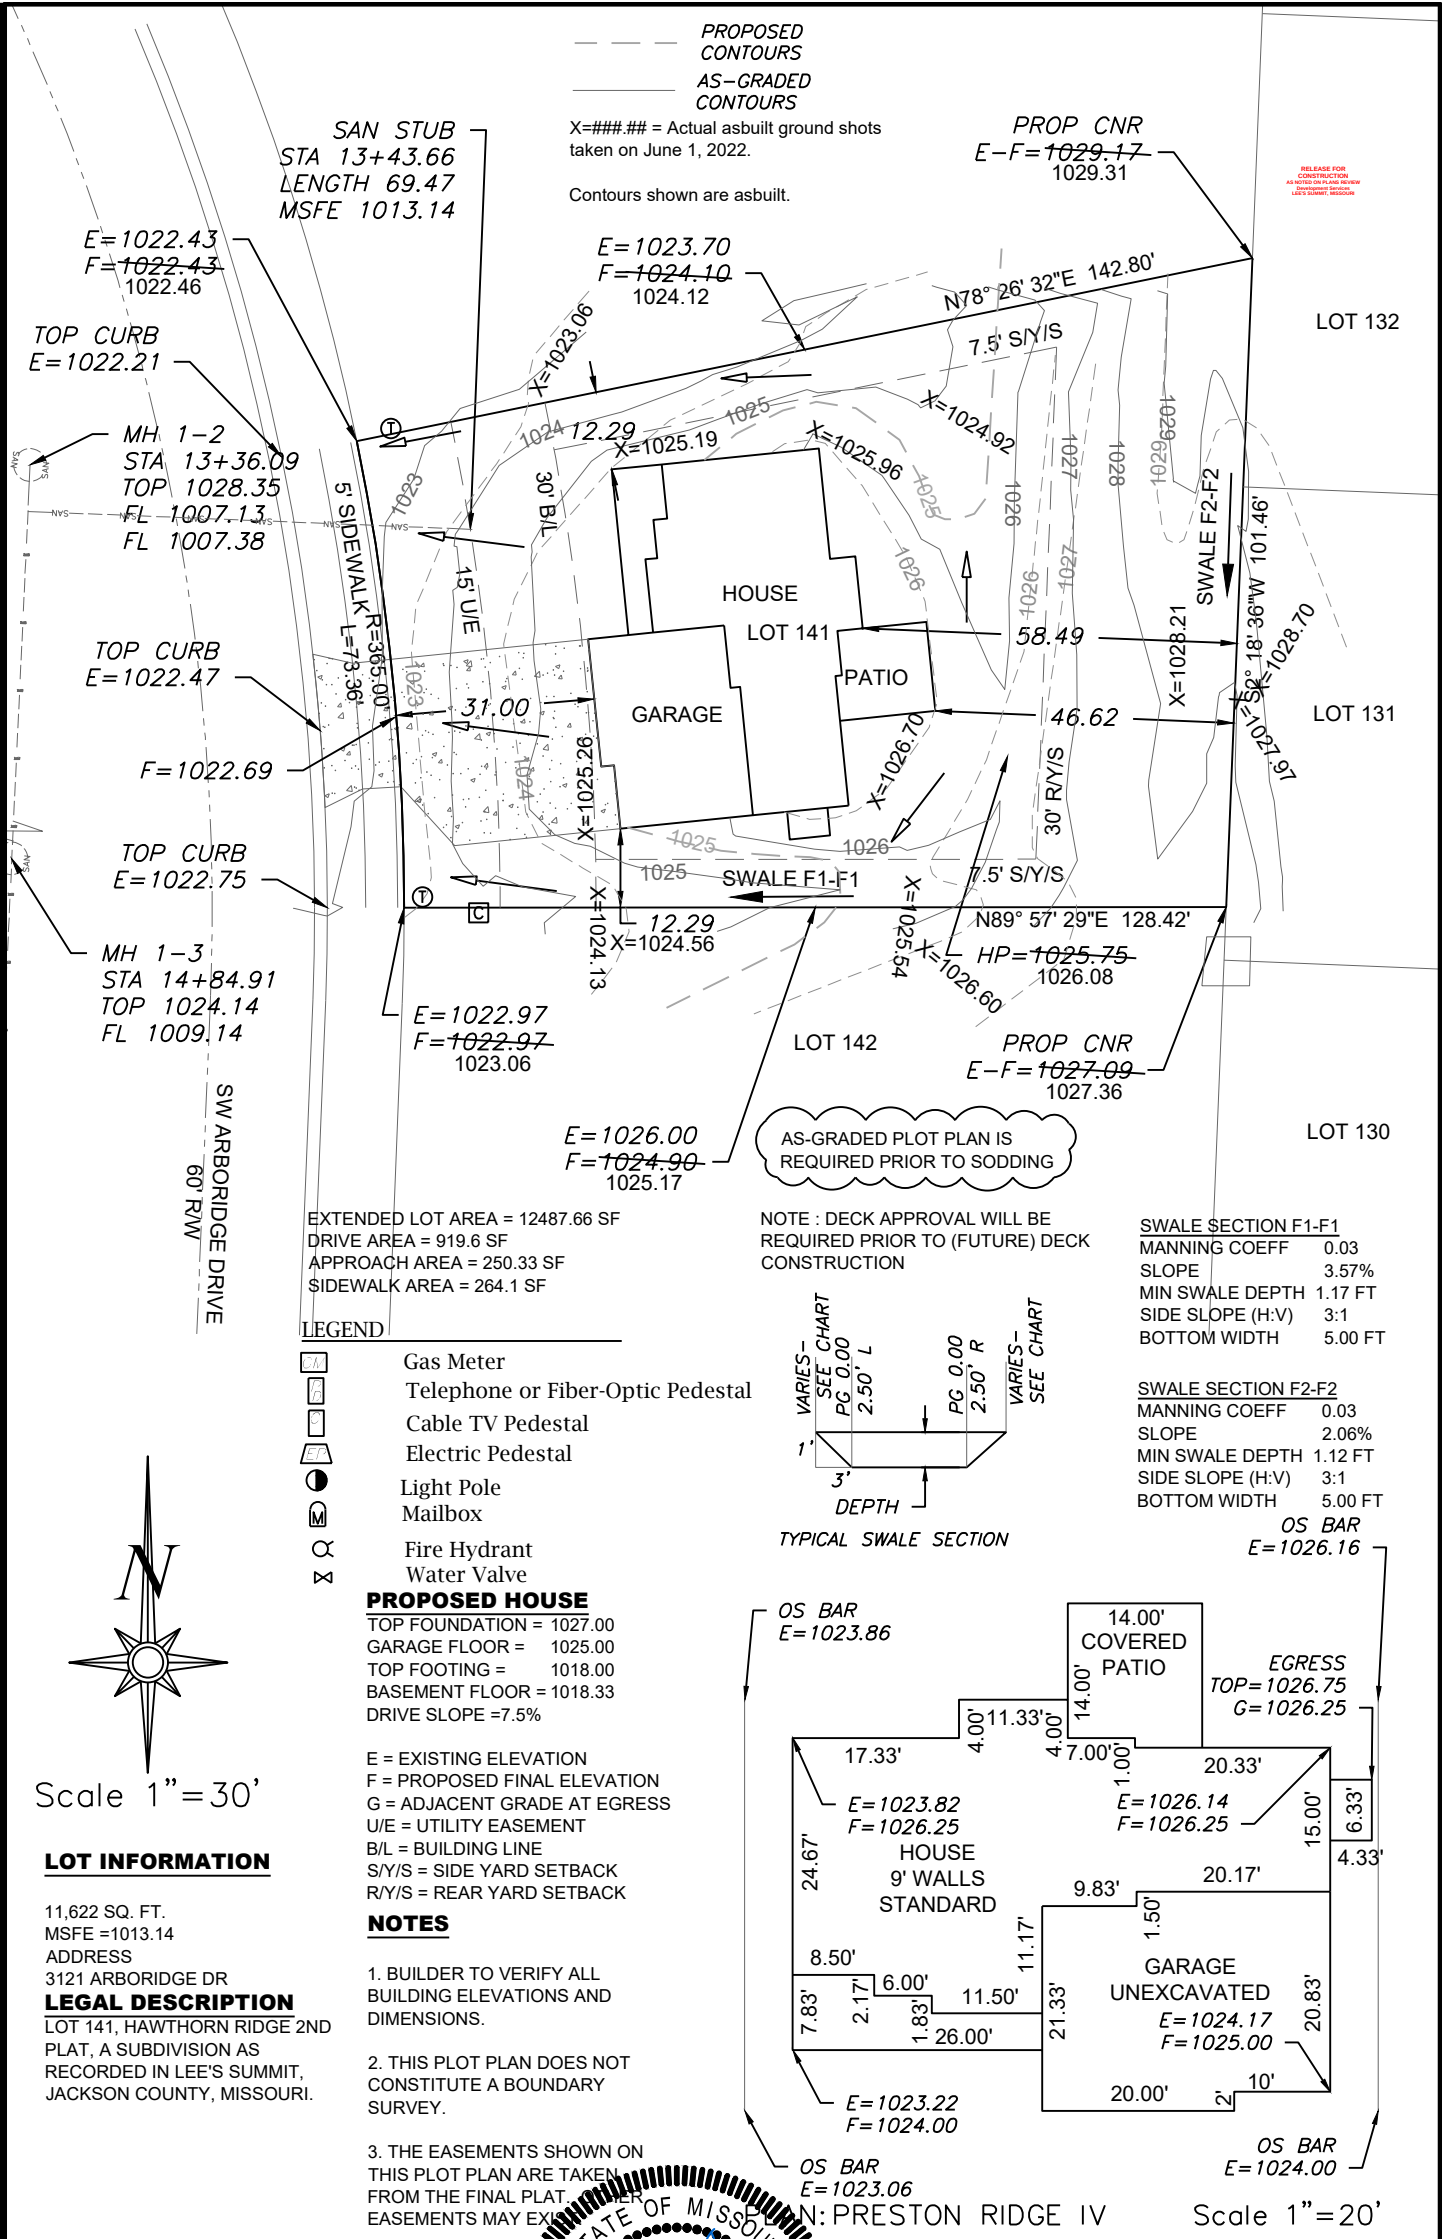

RELEASE FOR
CONSTRUCTION
AS NOTED ON PLANS REVIEW
DOCUMENT NUMBER
LEE'S SUMMIT, MISSOURI

EENGINEERING
ENGINEERING & SURVEYING
SOLUTIONS

50 SE 30TH STREET
LEE'S SUMMIT, MO 64082
P:(816) 623-9888 F:(816)623-9849
WWW.ENGINEERINGSSOLUTIONKCC.COM

STATE OF MISSOURI
MATTHEW J. SCHLICH
NUMBER
PE-2006019708
6/3/2022
PROFESSIONAL ENGINEER

AS-GRADED PLOT PLAN - LOT 141

HAWTHORN RIDGE 2ND PLAT
LEE'S SUMMIT, JACKSON COUNTY, MISSOURI

SUMMIT HOMES
120 SE 30TH STREET
LEE'S SUMMIT, MO 64082

PROJECT NO.	FILE NAME	DATE	SHEET	OF
1	LOT 141, HAWTHORN RIDGE	5/20/21	1	1

Rev:

THIS DRAWING IS NOT VALID UNLESS THE SIGNATURE, DATE AND SEAL OF THE ENGINEER WHO SUPERVISED THE PREPARATION OF THIS DRAWING HAS BEEN AFFIXED HERETO.