

LEGEND:

EROSION CONTROL




INLET PROTECTION PER APWA STD. DWG ESC-06



SILT FENCE PER APWA STD. DWG ESC-03

NOTES:

1. INSTALL TEMPORARY CONSTRUCTION ENTRANCE AND PERIMETER SILT FENCE BEFORE GRADING.
2. REMOVE TEMPORARY BMPs AFTER PERMANENT GRASS IS ESTABLISHED.
3. USE CAUTION WITH EXCAVATION ESPECIALLY ALONG DOUGLAS AND VICTORIA DUE TO EXISTING UTILITIES.

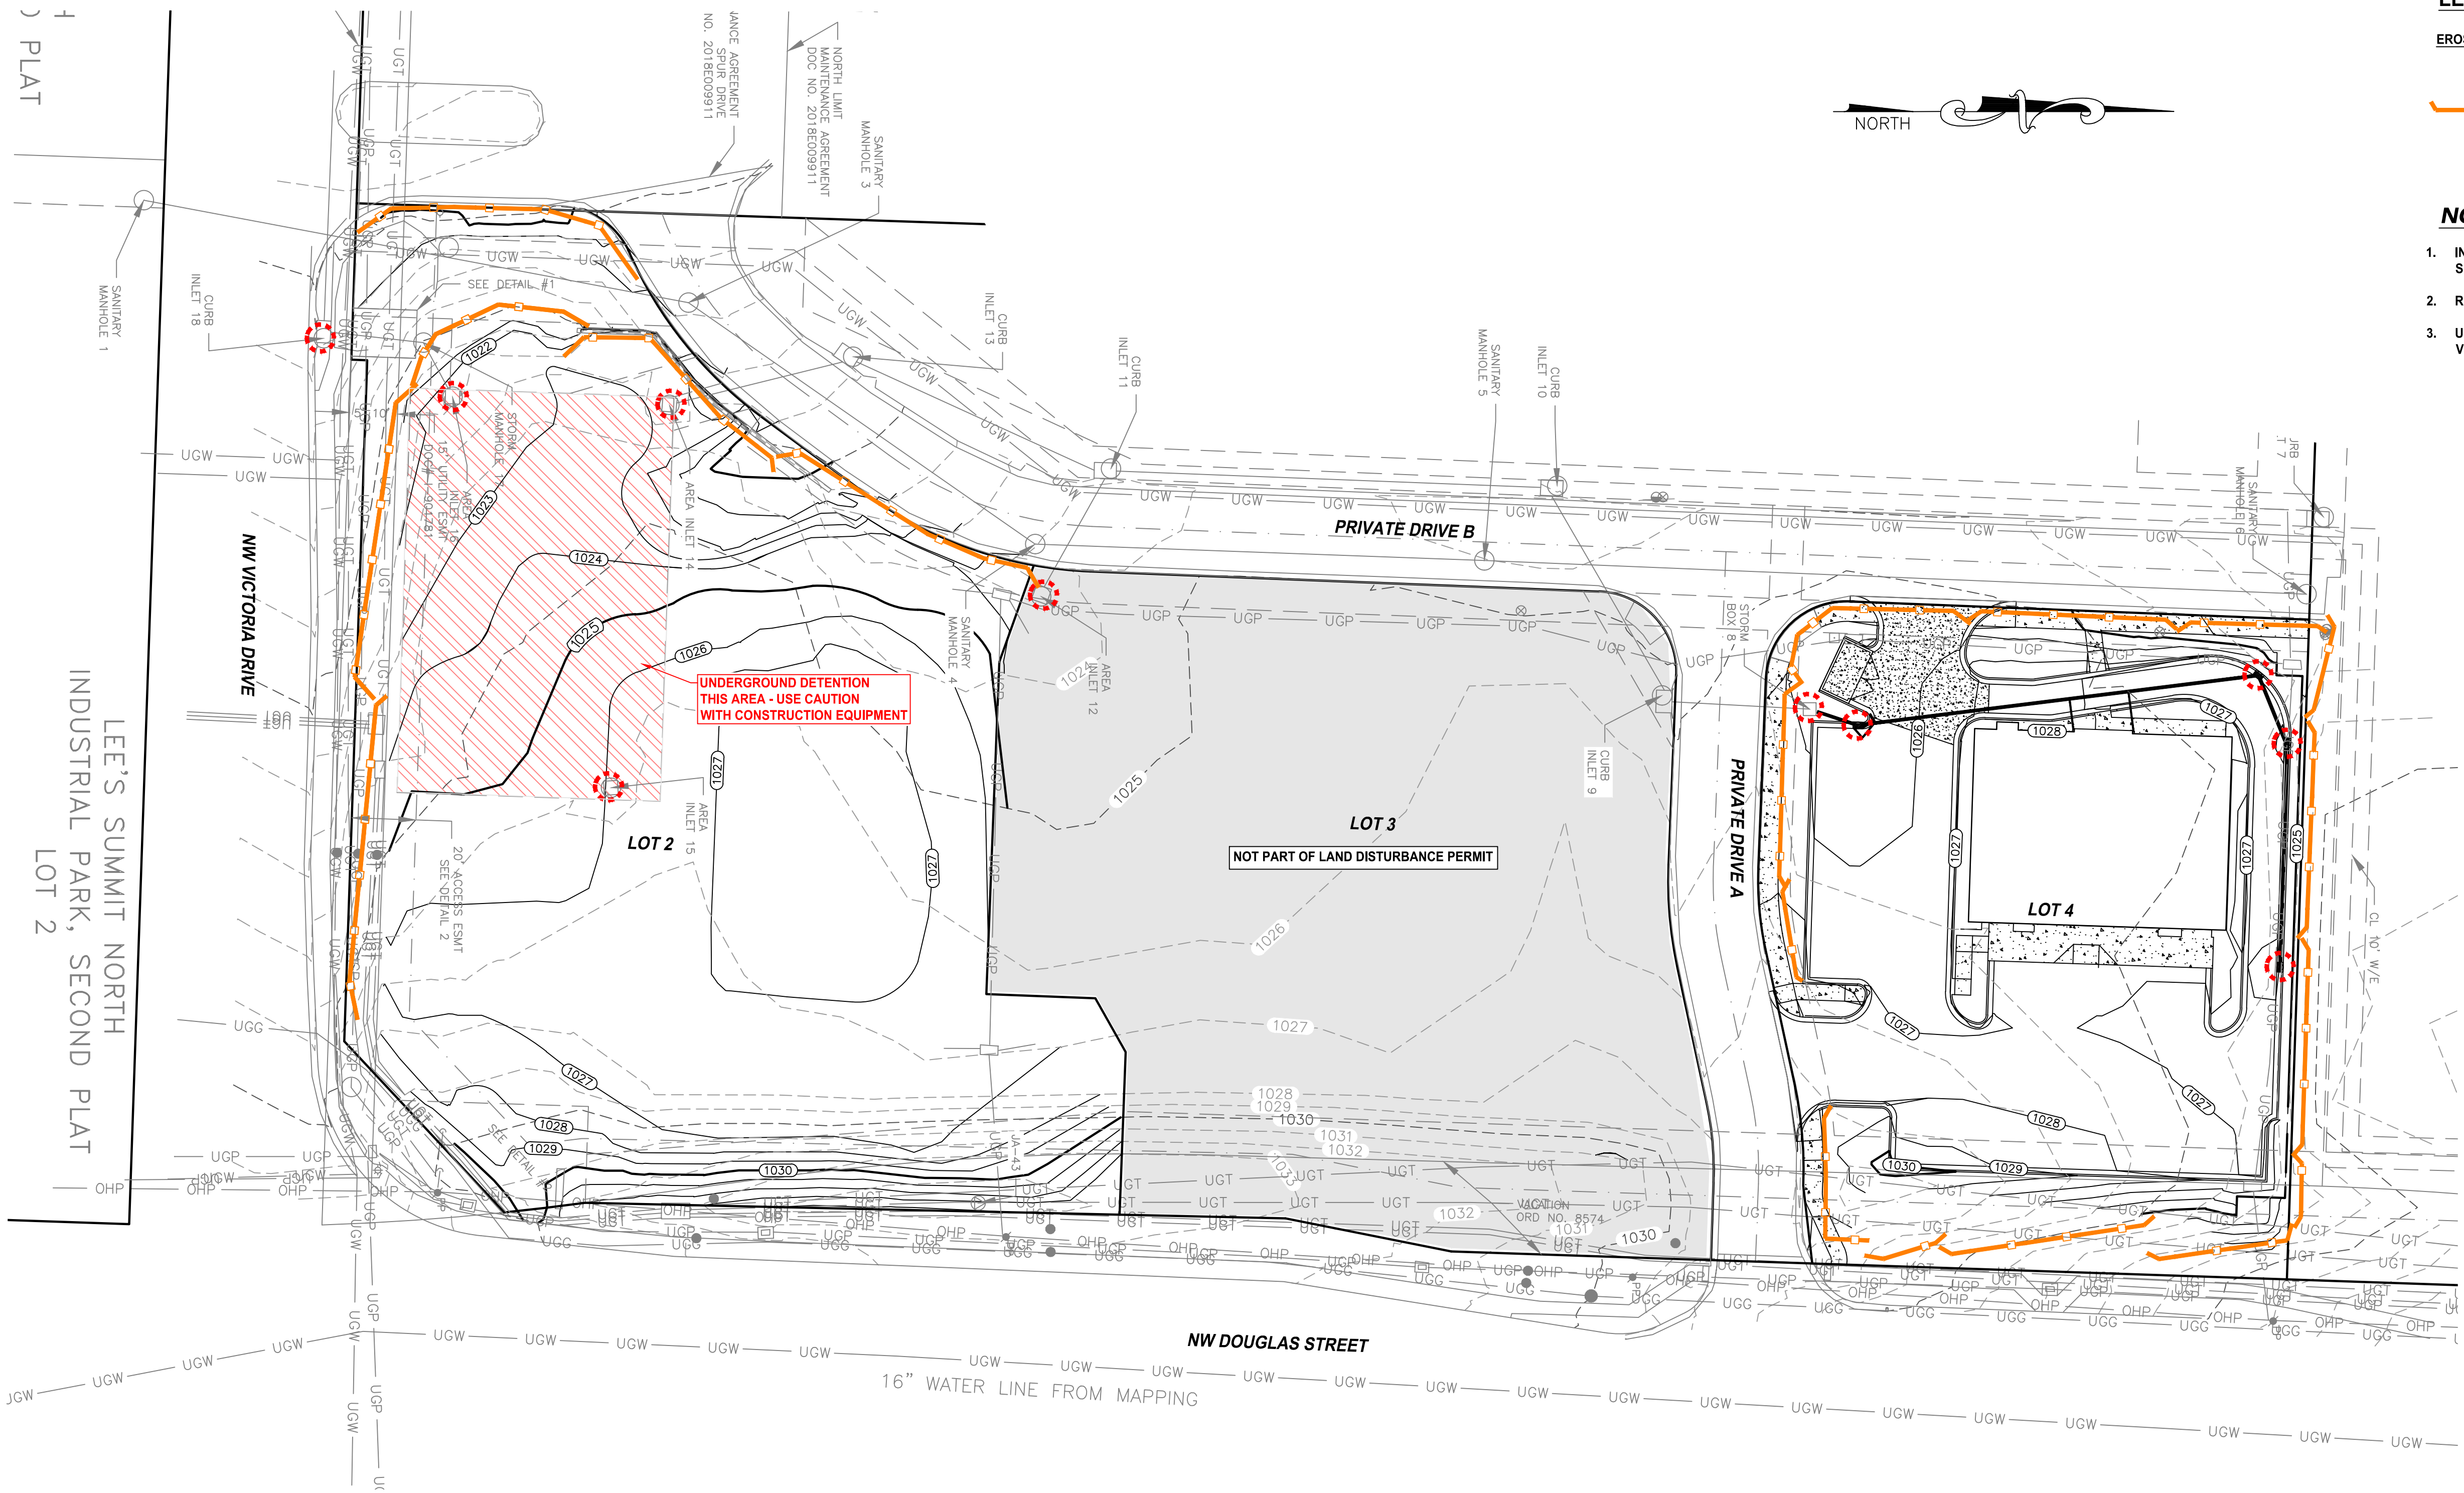


BY	REVISION	DATE
-	-	-
-	-	-
-	-	-
-	-	-
-	-	-
ACA	FOR REVIEW	6-24-22

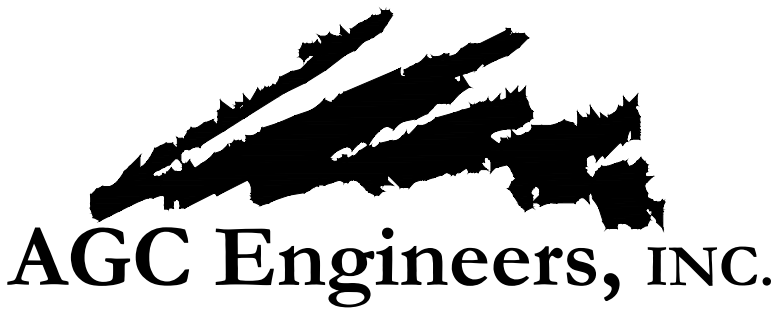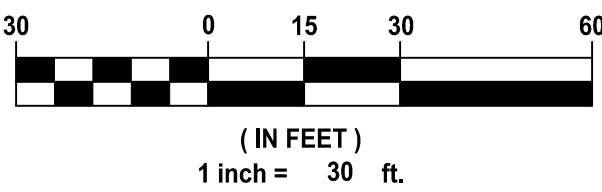

405 S. Leonard St., Suite D
Liberty, Missouri 64068

816.781.4200 ■
fax 792.3666

www.agcengineers.com

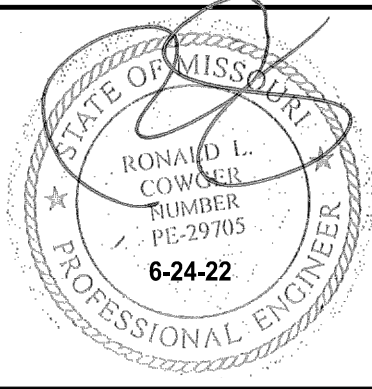

OAKVIEW - LOTS 2 & 4	
LEE'S SUMMIT, JACKSON COUNTY, MISSOURI	
GRADING & EROSION CONTROL PLAN	1