


ORDERED BY: TRUMARK HOMES
DESCRIPTION: LOT 98 WOODSIDE RIDGE 1ST PLAT IN LEE'S SUMMIT, MO

LOT AREA
10172 SF

MBOE ELEV
 REAR LEFT 953.92
 REAR RT 954.29
 FRONT LEFT 964.90
 FRONT RT 966.39

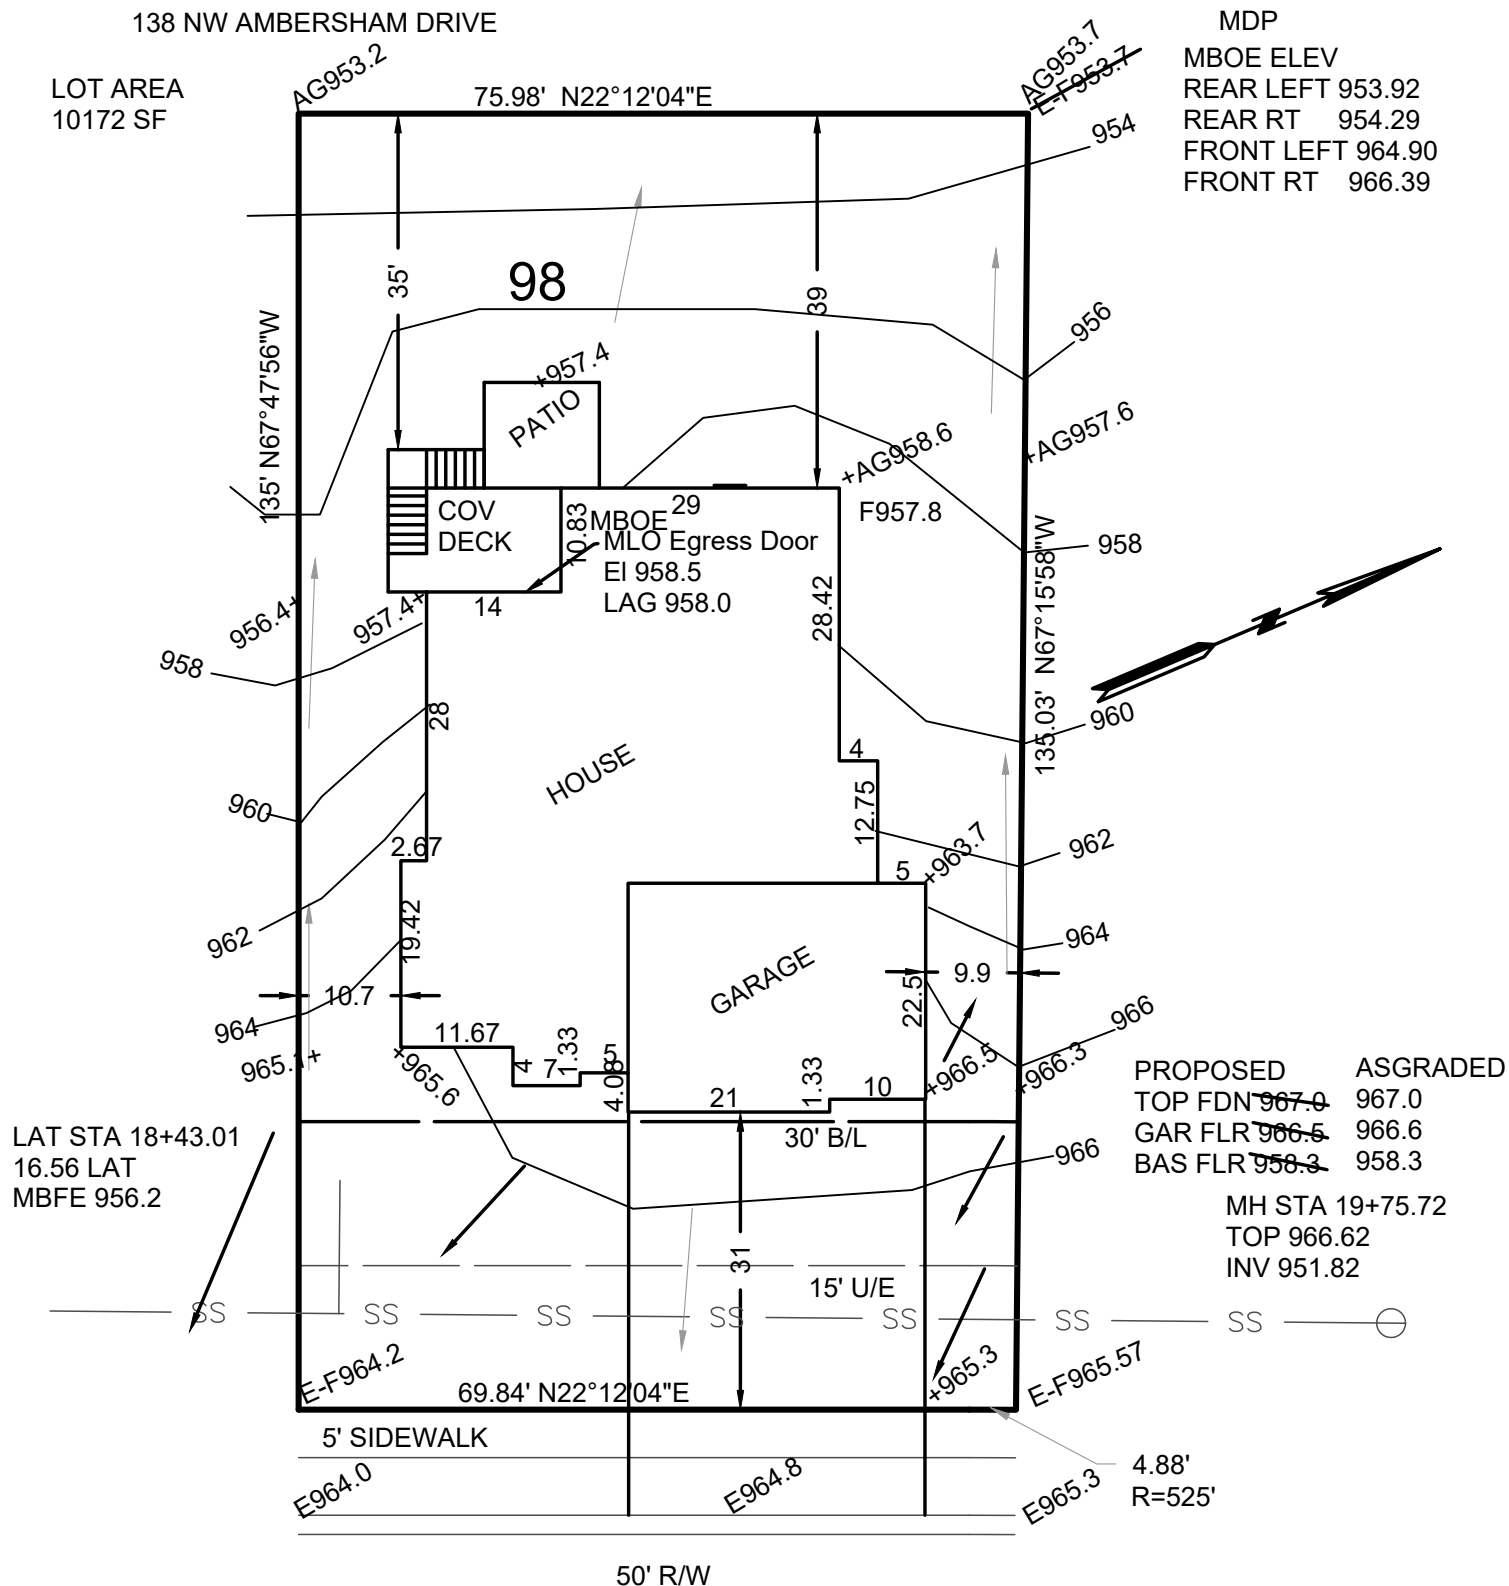

NW AMBERSHAM

ELEV SHOWN ARE AS OF 01-05-2022

**RELEASE FOR
CONSTRUCTION
AS NOTED ON PLANS REVIEW
Development Services
LEE'S SUMMIT, MISSOURI**

————→ = DRAINAGE PATTERN

CONSTRUCTION ENGINEERING SERVICES, INC.

16810-C East 40 Highway
Independence, MO 64055
(816)478-2323

lee@engineeringkc.com

SCALE: 1"=20'

DATE: 01-18-2020 & 12-29-2021

JOB NO: 17536 & 18088

LEE BODENHEIMER, L.S.
Land Surveyor

