
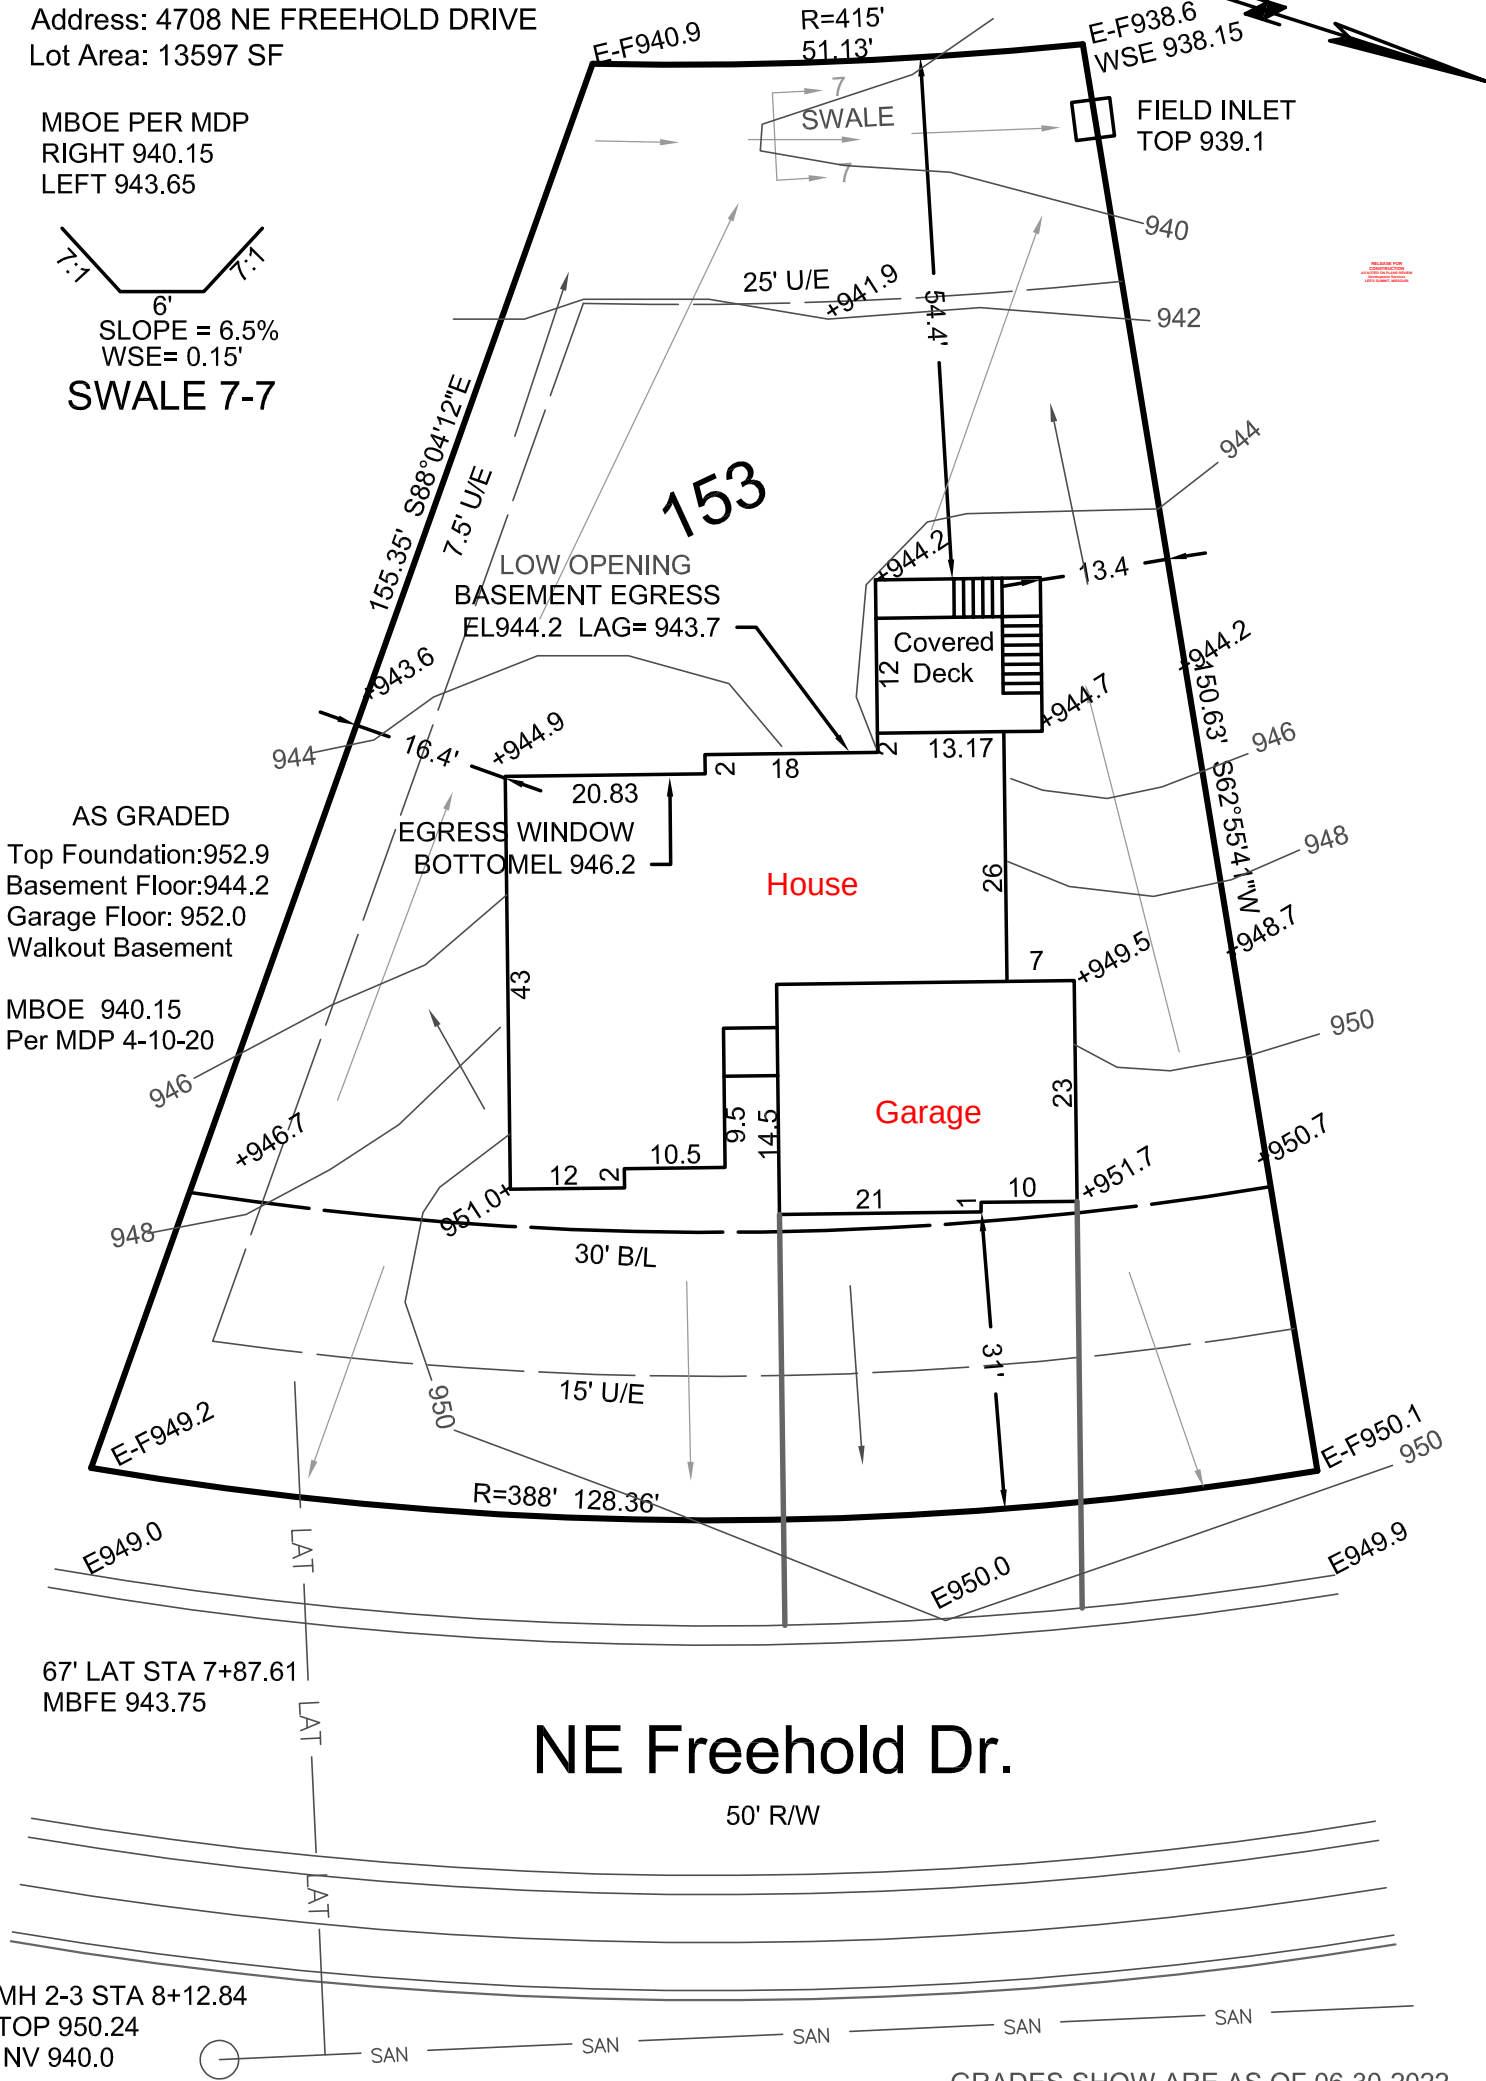


AS GRADED PLOTPLAN

Ordered by: TRUMARK HOMES
Description: LOT 153, MONTICELLO 4TH PLAT IN LEE'S SUMMIT, MO
Address: 4708 NE FREEHOLD DRIVE
Lot Area: 13597 SF

MBOE PER MDP
RIGHT 940.15
LEFT 943.65

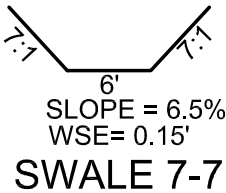

67' LAT STA 7+87.61
MBFE 943.75

MH 2-3 STA 8+12.84
TOP 950.24
INV 940.0

NE Freehold Dr.

50' R/W

GRADES SHOW ARE AS OF 06-30-2022

CONSTRUCTION ENGINEERING SERVICES, INC.

16810-C East 40 Highway
Independence, MO 64055
(816)478-2323
lee@engineeringkc.com

SCALE: 1"=20'
DATE: 06-28-2021 & 06-23-22
JOB NO: 17793 18427

LEE BODENHEIMER, L.S.
Land Surveyor

