


# AS GRADED PLOTPLAN

Ordered by: TRUMARK HOMES  
Description: LOT 124, MONTICELLO 4TH PLAT IN LEE'S SUMMIT, MO  
Address: 4816 NE JAMESTOWN DRIVE

MBOE ON MDP  
RIGHT 915.99  
LEFT 919.29

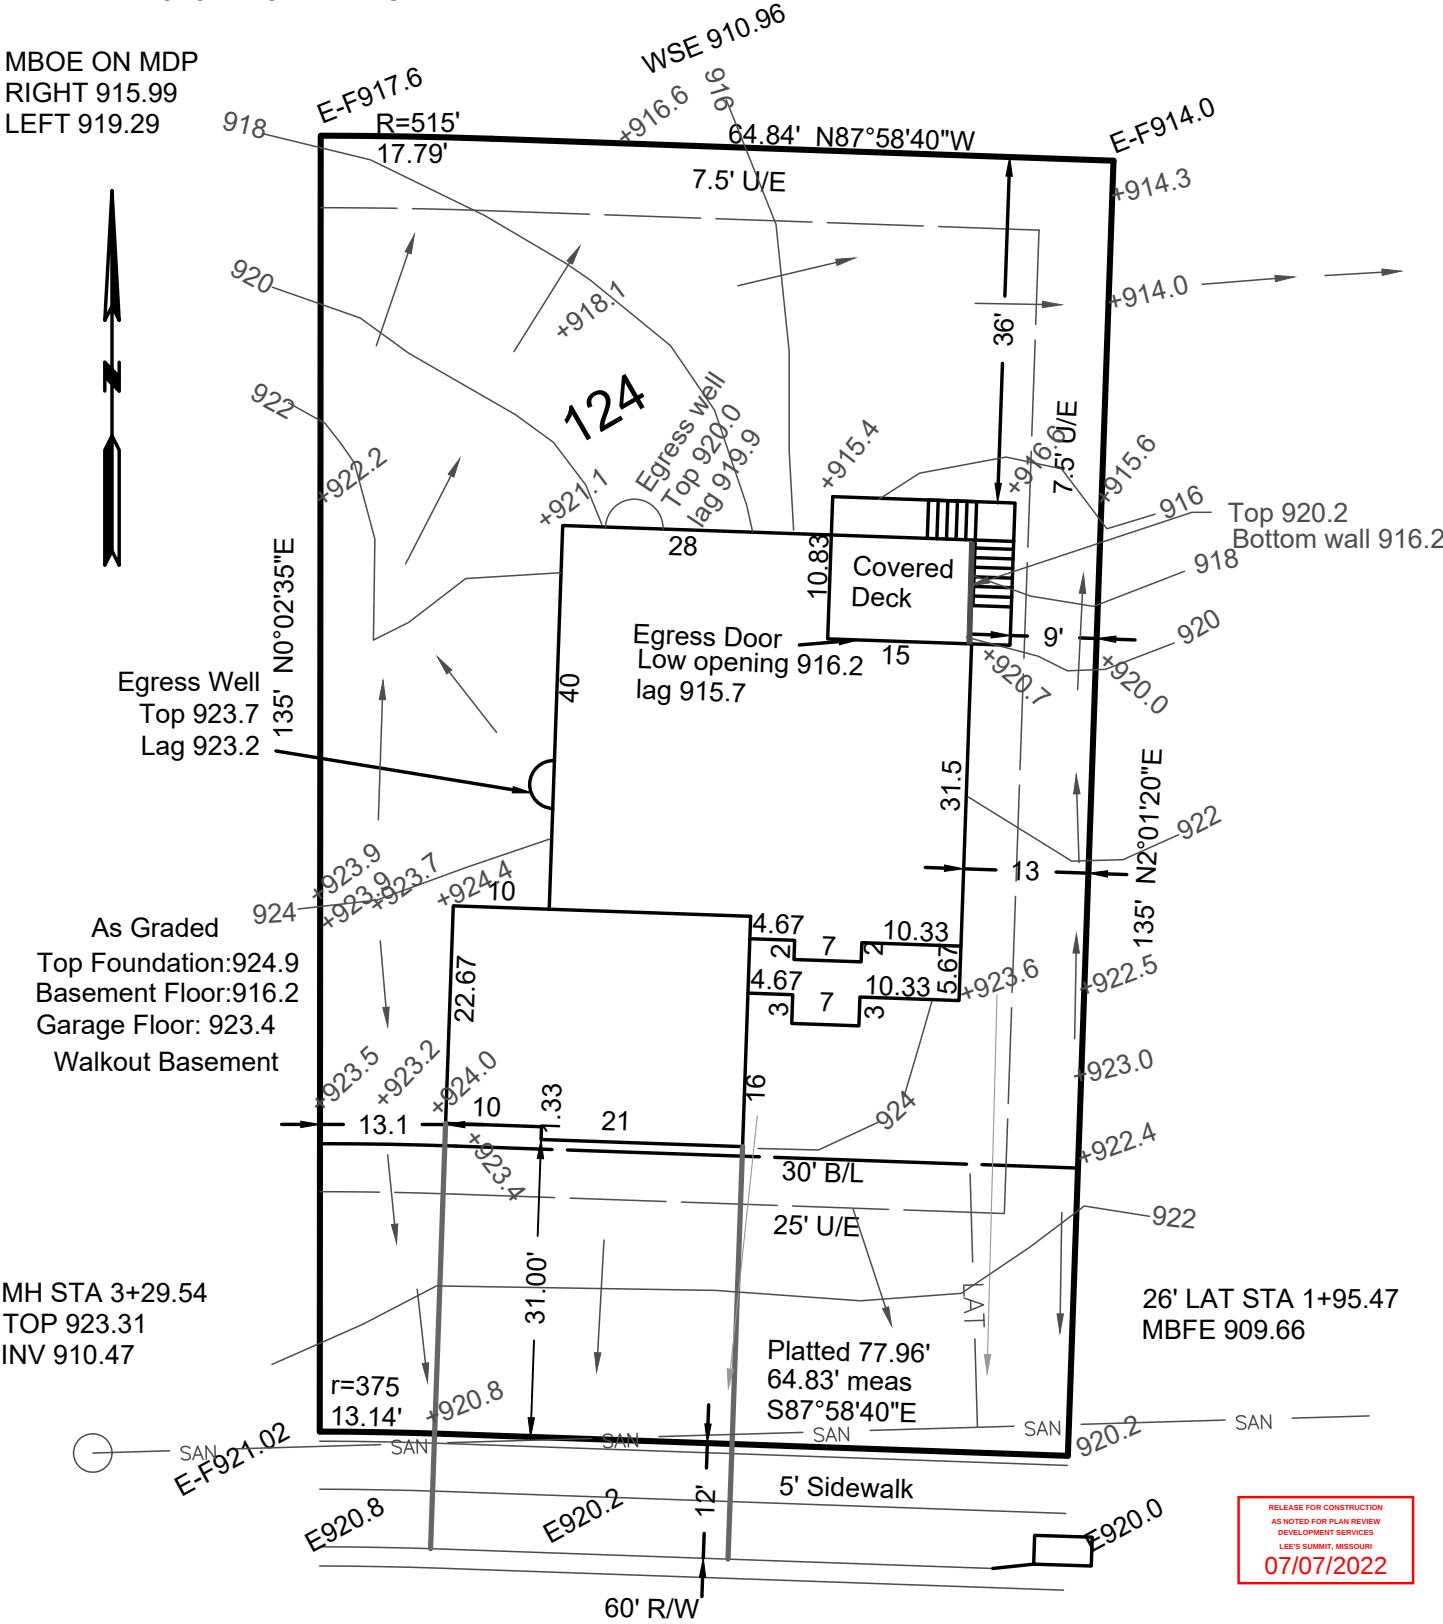

NE Jamestown Drive

Grades shown are as of 06-30-2022

→ = DRAINAGE PATTERN

CONSTRUCTION ENGINEERING SERVICES, INC.

16810-C East 40 Highway  
Independence, MO 64055  
(816)478-2323  
lee@engineeringkc.com  
SCALE: 1"=20'  
DATE: 06-28-2021 & 06-23-22  
JOB NO: 17796 18428

LEE BODENHEIMER, L.S.  
Land Surveyor

