


# AS GRADED PLOTPLAN

RELEASE FOR CONSTRUCTION  
AS NOTED ON PLANS REVIEW  
DEVELOPMENT SERVICES  
LEE'S SUMMIT, MISSOURI  
07/07/2022 4:00:30

Ordered by: TRUMARK HOMES  
Description: LOT 125 MONTICELLO - 4TH PLAT, LEES SUMMIT, MO.  
Address: 4812 NE Jamestown Drive

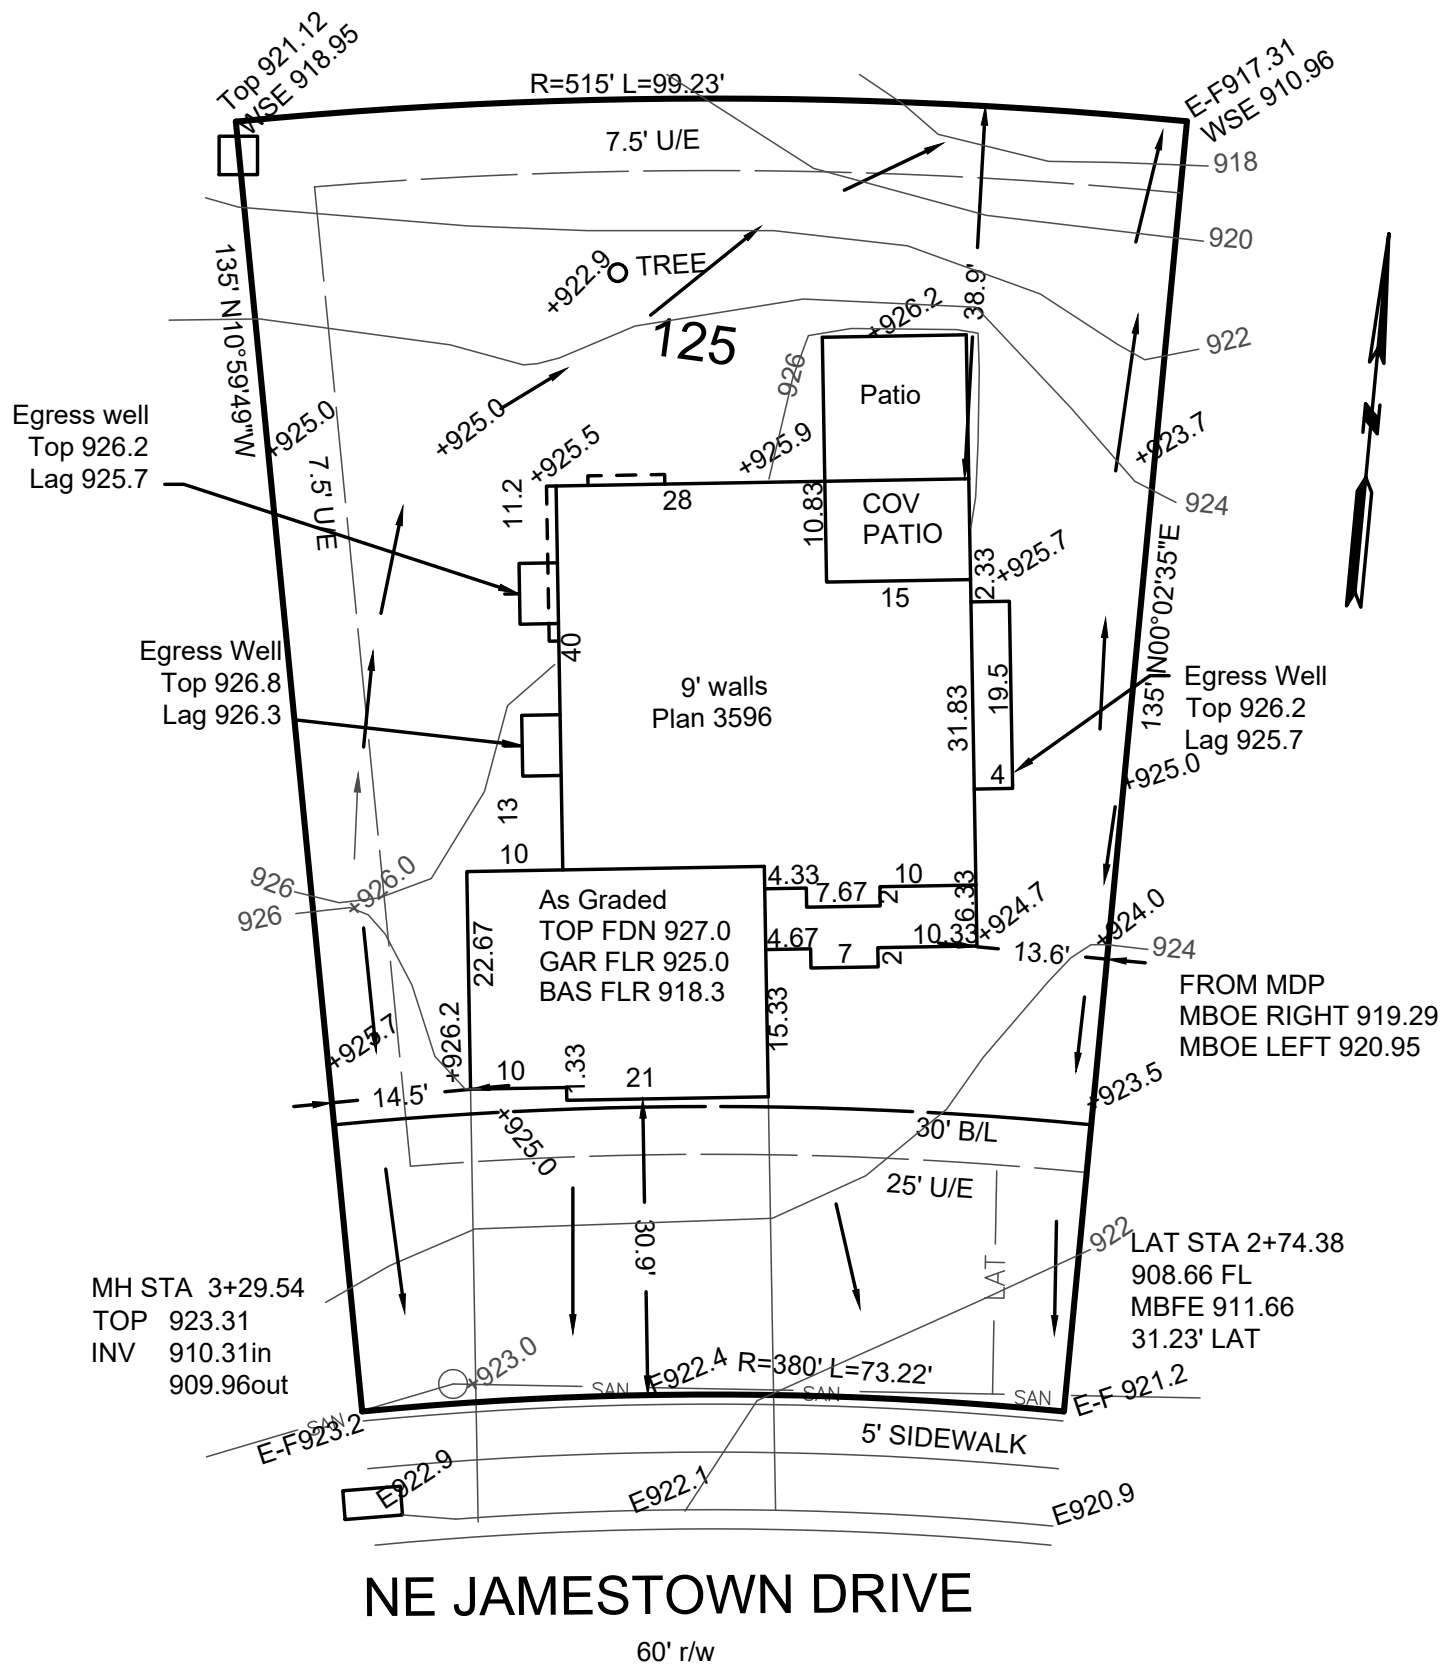

Grades are as of 06-30-2022

→ = DRAINAGE PATTERN

CONSTRUCTION ENGINEERING SERVICES, INC.

16810-C East 40 Highway  
Independence, MO 64055  
(816)478-2323  
lee@engineeringkc.com

SCALE: 1"=20'  
DATE: 9/13/2021 & 06-23-22  
JOB NO: 17930 18429

LEE BODENHEIMER, L.S.  
Land Surveyor

