


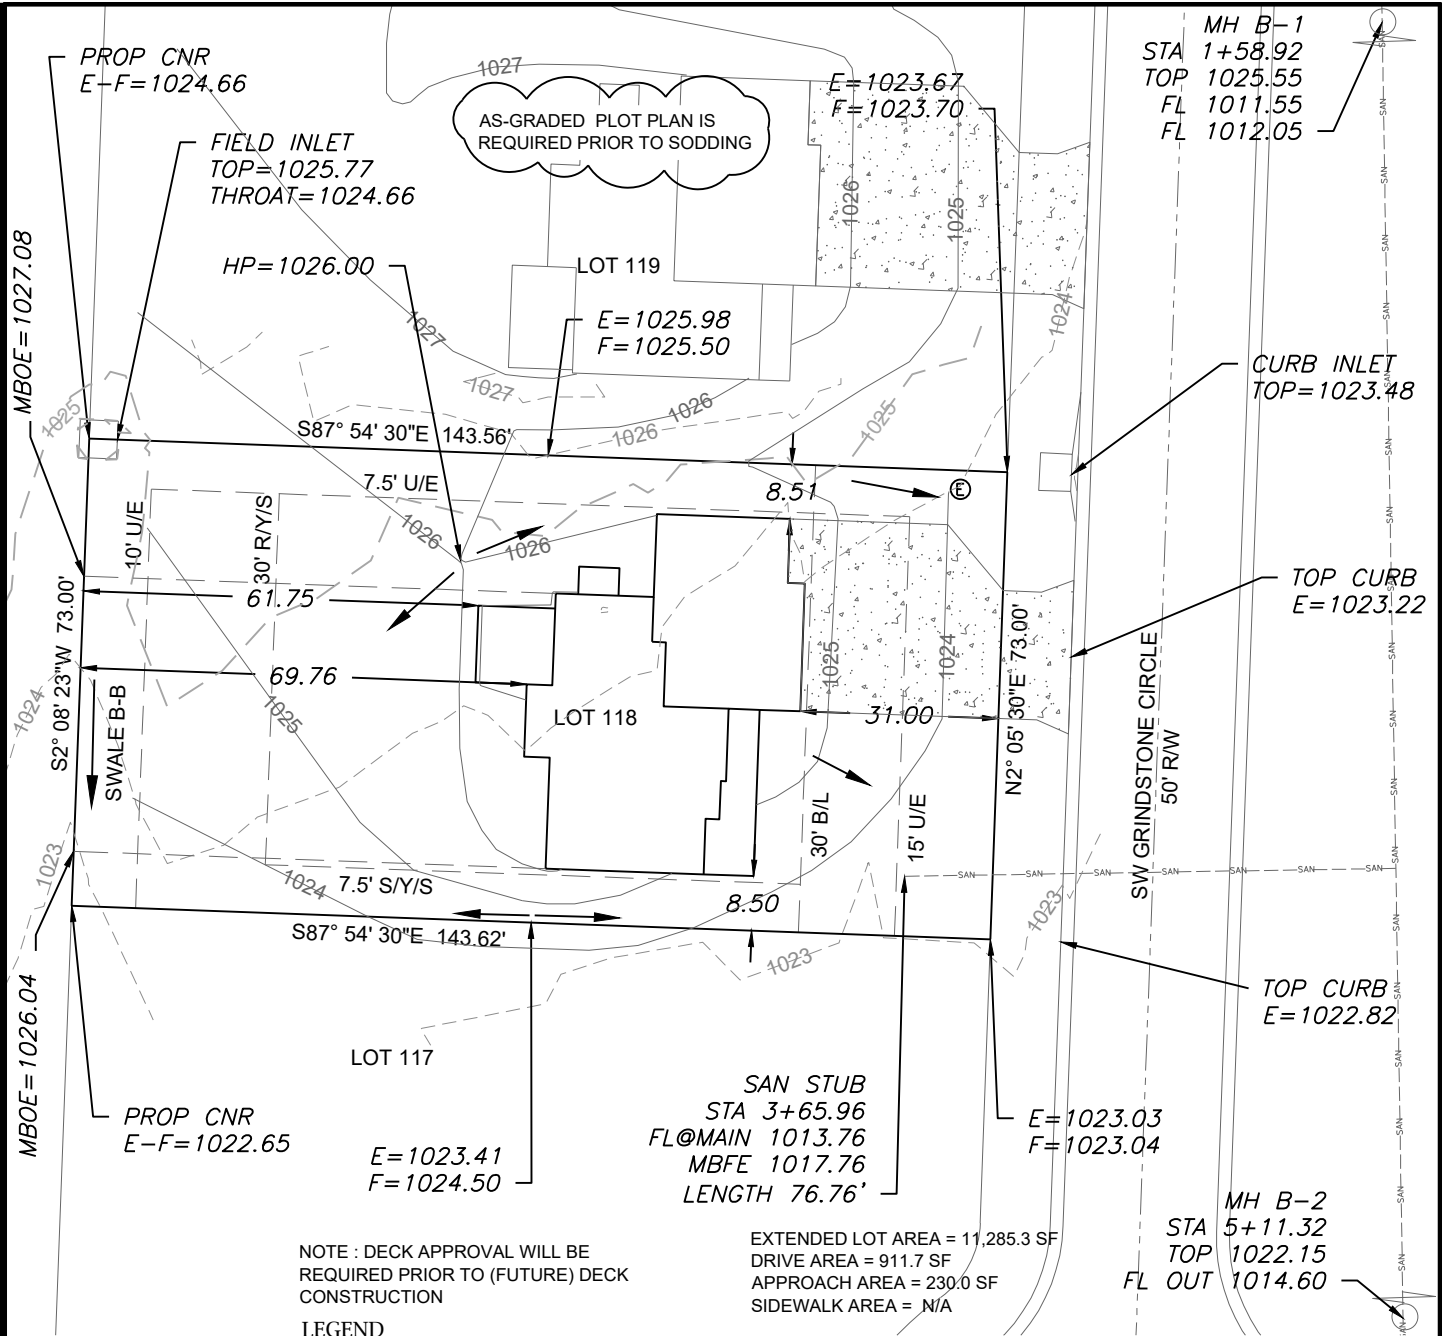

NOTE : DECK APPROVAL WILL BE
REQUIRED PRIOR TO (FUTURE) DECK
CONSTRUCTION

LEGEND

- Gas Meter
- Telephone or Fiber-Optic Pedestal
- Cable TV Pedestal
- Electric Pedestal
- Light Pole
- Mailbox
- Fire Hydrant
- Water Valve

PROPOSED HOUSE

TOP FOUNDATION = 1027.90
GARAGE FLOOR = 1025.90
TOP FOOTING = 1018.90
BASEMENT FLOOR = 1019.23
DRIVE SLOPE = 7.9%

E = EXISTING ELEVATION
F = PROPOSED FINAL ELEVATION
G = ADJACENT GRADE AT EGRESS
U/E = UTILITY EASEMENT
B/L = BUILDING LINE
S/Y/S = SIDE YARD SETBACK
R/Y/S = REAR YARD SETBACK


NOTES

- BUILDER TO VERIFY ALL BUILDING ELEVATIONS AND DIMENSIONS.
- THIS PLOT PLAN DOES NOT CONSTITUTE A BOUNDARY SURVEY.
- THE EASEMENTS SHOWN ON THIS PLOT PLAN ARE TAKEN FROM THE FINAL PLAT. OTHER EASEMENTS MAY EXIST.

EXTENDED LOT AREA = 11,285.3 SF
DRIVE AREA = 911.7 SF
APPROACH AREA = 230.0 SF
SIDEWALK AREA = N/A

SWALE SECTION B-B

100 YR. 5.05 CFS
10 YR 3.34 CFS
BED SLOPE 3.48%
BASE WIDTH 8'
SIDE SLOPE(1:V) 8'
100 YR WSE 0.20'

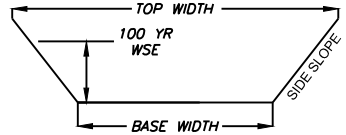

TYPICAL CHANNEL SECTION
SWALE DETAIL


Scale 1"=30'

LOT INFORMATION

10,482.34 SQ. FT.
MBFE = 1017.76
LEFT MBOE =1025.82
RIGHT MBOE =1027.60
ADDRESS
4408 SW GRINDSTONE CIR


LEGAL DESCRIPTION

LOT 118, THE MANOR AT STONEY CREEK 4TH PLAT, A SUBDIVISION AS RECORDED IN LEE'S SUMMIT, JACKSON COUNTY, MISSOURI.

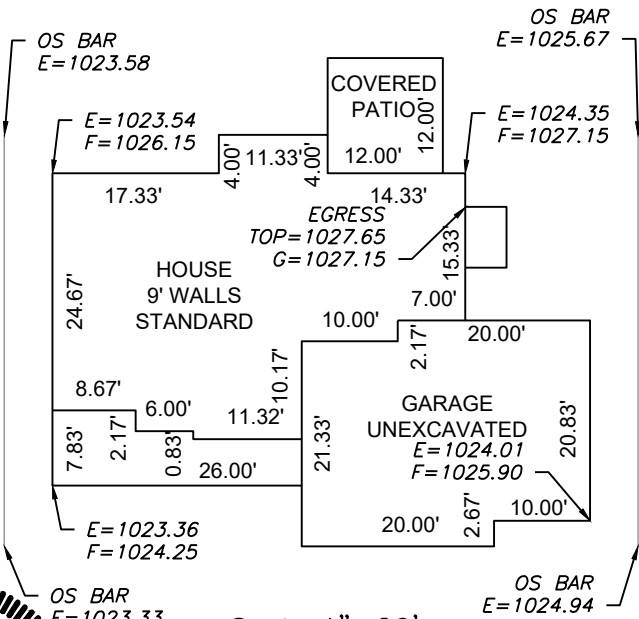

Scale 1"=20'
PLAN: PRESTON RIDGE

ENGINEERING SOLUTIONS
ENGINEERING & SURVEYING
50 SE 30TH STREET
LEE'S SUMMIT, MO 64082
P(816) 623-9888 F(816)623-9849
WWW.ENGINEERINGSOLUTIONKCC.COM

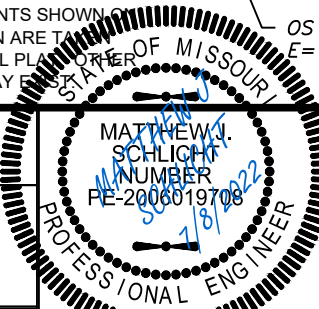

PLOT PLAN - LOT 118

THE MANOR AT STONEY CREEK 4TH PLAT
LEE'S SUMMIT, JACKSON COUNTY, MISSOURI

SUMMIT HOMES
120 SE 30TH STREET
LEE'S SUMMIT, MO 64082

PROJECT NO.	FILE NAME	DATE	SHEET	OF
1	LOT 118, MANOR AT STONEY CREEK	5/31/22	1	1

THIS DRAWING IS NOT VALID UNLESS THE SIGNATURE, DATE AND SEAL OF THE ENGINEER WHO SUPERVISED THE PREPARATION OF THIS DRAWING HAS BEEN AFFIXED HERETO.