


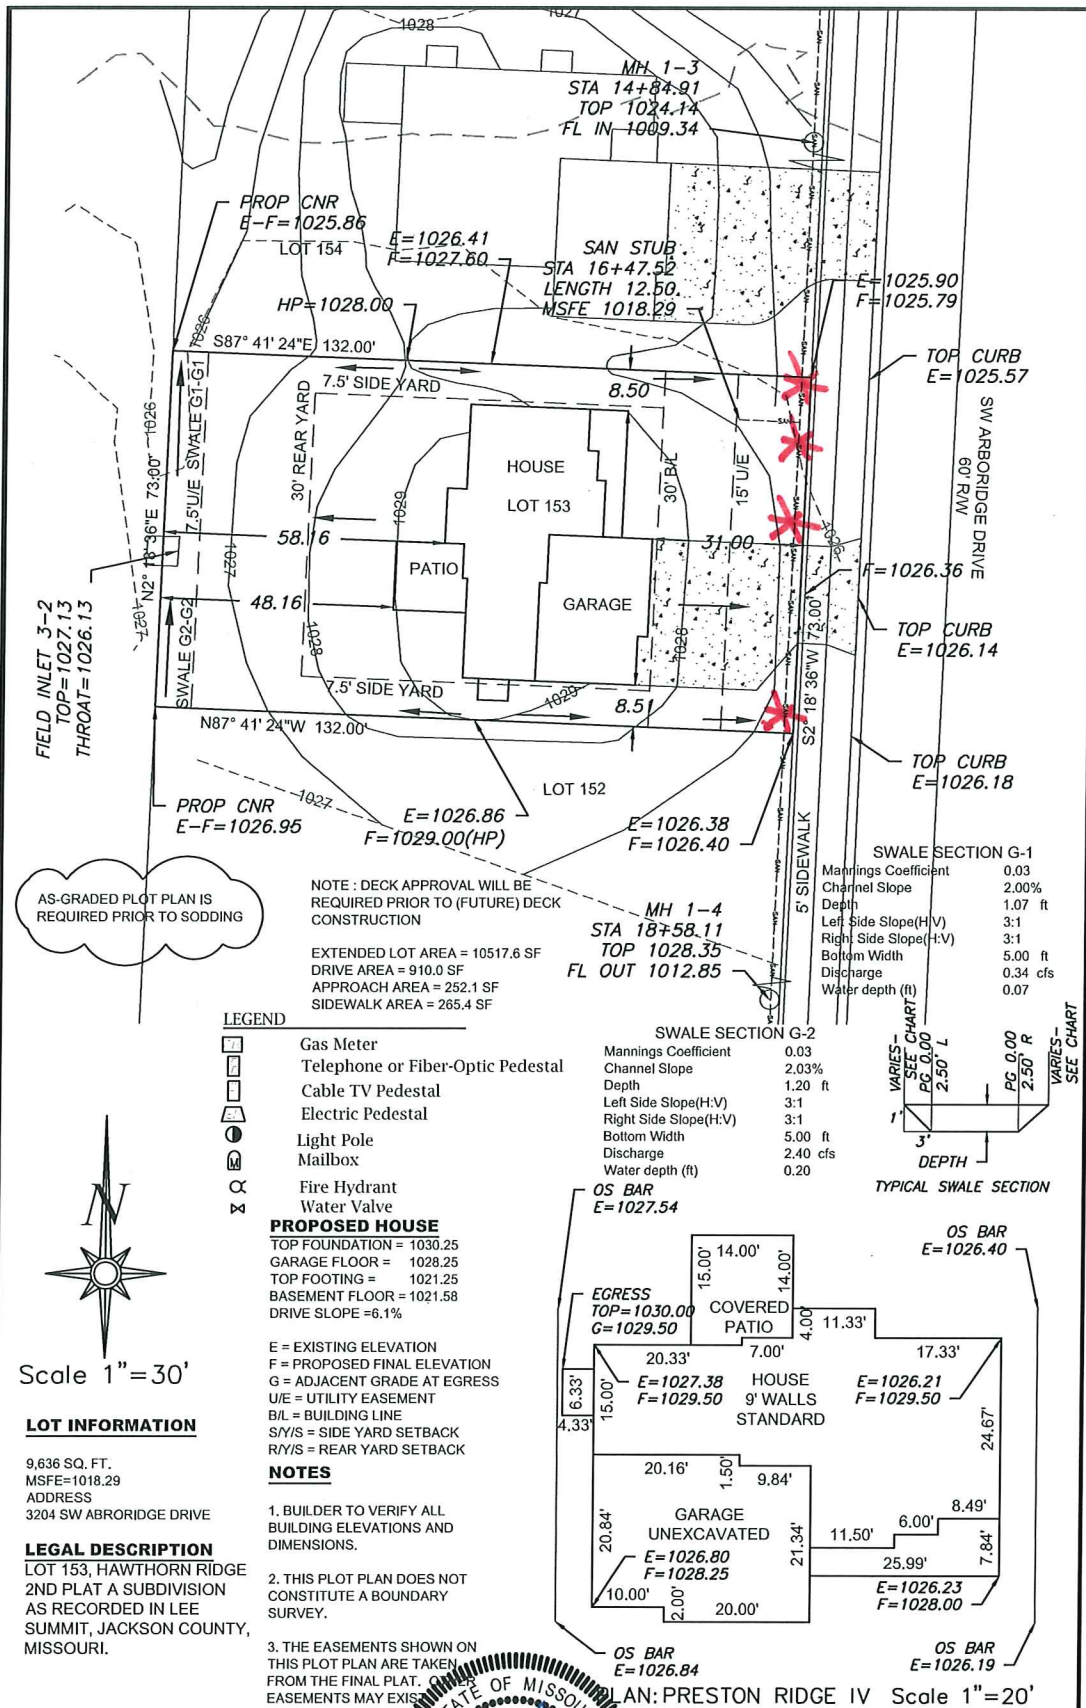

Scale 1"=30'

LOT INFORMATION


9,636 SQ. FT.
 MSFE=1018.29
 ADDRESS
 3204 SW ABRORIDGE DRIVE

LEGAL DESCRIPTION

LOT 153, HAWTHORN RIDGE
 2ND PLAT A SUBDIVISION
 AS RECORDED IN LEE
 SUMMIT, JACKSON COUNTY,
 MISSOURI.

ENGINEERING & SURVEYING SOLUTIONS
 50 SE 30TH STREET
 LEE'S SUMMIT, MO 64082
 P: (816) 623-9888 F: (816) 623-9849
 WWW.ENGINEERINGANDSURVEYSOLUTIONS.COM

THIS DRAWING IS NOT VALID UNLESS THE SIGNATURE, DATE AND SEAL OF THE ENGINEER WHO SUPERVISED THE PREPARATION OF THIS DRAWING HAS BEEN AFFIXED HERETO.

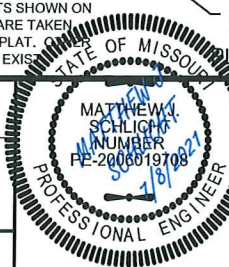

PLOT PLAN - LOT 153

HAWTHORN RIDGE 2ND PLAT
 LEE SUMMIT, JACKSON COUNTY, MISSOURI

SUMMIT HOMES
 120 SE 30TH STREET
 LEE SUMMIT, MO. 64082

PROJECT NO.	FILE NAME	DATE	SHEET	OF
1	LOT 153 HAWTHORN RIDGE	4/20/2021	1	1