



RELEASE FOR CONSTRUCTION
AS NOTED FOR PLAN REVIEW
DEVELOPMENT SERVICES
LEE'S SUMMIT, MISSOURI
07/20/2022

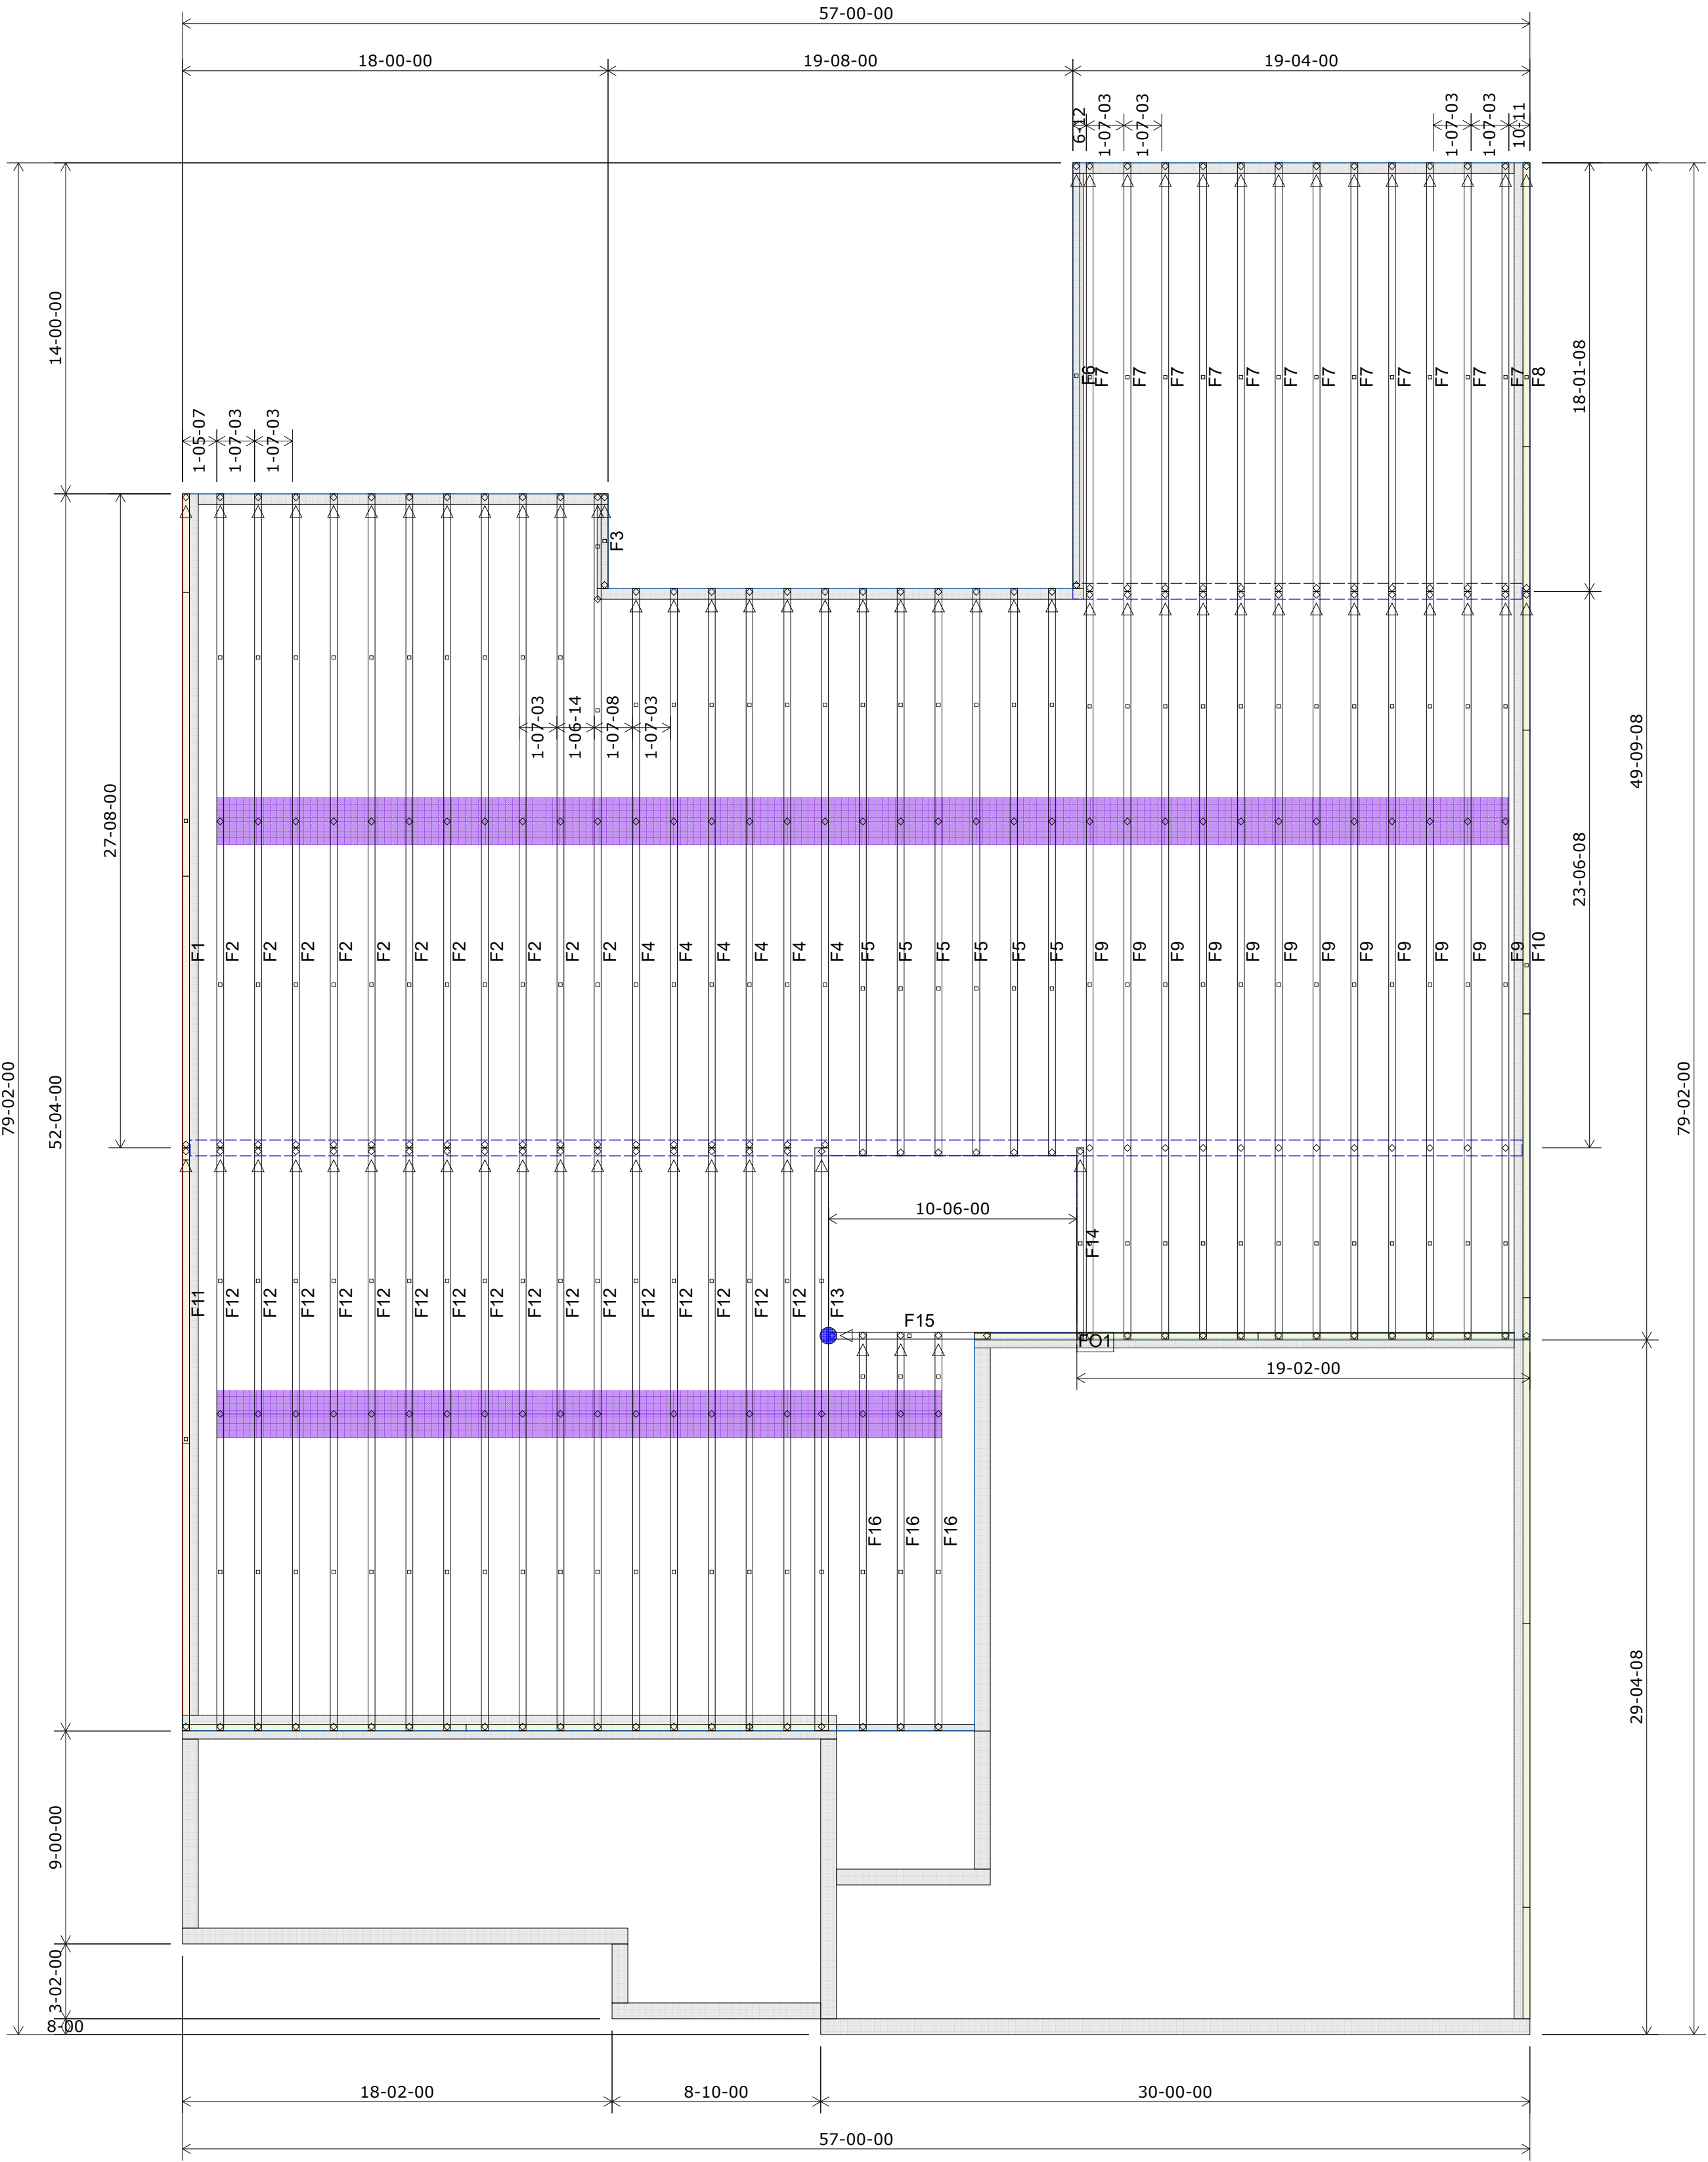

HANGER SCHEDULE	Quantity
THA418	0
THA426	1
THA422	0
THAC422	0
THAL422	0
THAR422	0
LUS46	0
LUS48	0
LUS410	0

Triangle denotes the left end of the Truss as it appears on the Engineered Drawings provided.

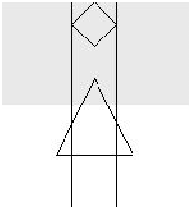

Customer

Job Name

Job Site Address

City, State

Designer

11/1/2021

Teague Lumber Company

Boyer Residence

725 SW 15th Circle

Lee's Summit MO

Chance Lickteig (785) 746-4240

Job # 210567

THIS IS A TRUSS PLACEMENT DIAGRAM ONLY. These trusses are designed as individual building components to be incorporated into the building design at the specification of the building designer. See individual design sheets for each truss design identified on the placement drawing. The building designer is responsible for temporary and permanent bracing of the trusses during construction. The building designer is responsible for the design of the building structure, including walls and columns. The responsibility of the building designer for overall building design and bracing of wood trusses is available from the Truss Plate Institute, 581 Dornino Drive, Madison, WI 53179.

Shop Drawing Approval

THIS LAYOUT IS THE SOLE SOURCE FOR FABRICATION OF TRUSSES AND VOIDS ALL PREVIOUS ARCHITECTURAL OR OTHER TRUSS LAYOUTS. REVIEW AND APPROVAL OF THIS LAYOUT MUST BE RECEIVED BEFORE ANY TRUSSES WILL BE BUILT. VERIFY ALL CONDITIONS TO INSURE AGAINST CHANGES THAT WILL RESULT IN EXTRA CHARGES TO YOU.

Wheeler Lumber
1959 Old Hwy 50 NE
Waverly, KS 66871

Approved By: _____ Date: _____

Floor Truss Layout
Scale: 3/16" = 1'