


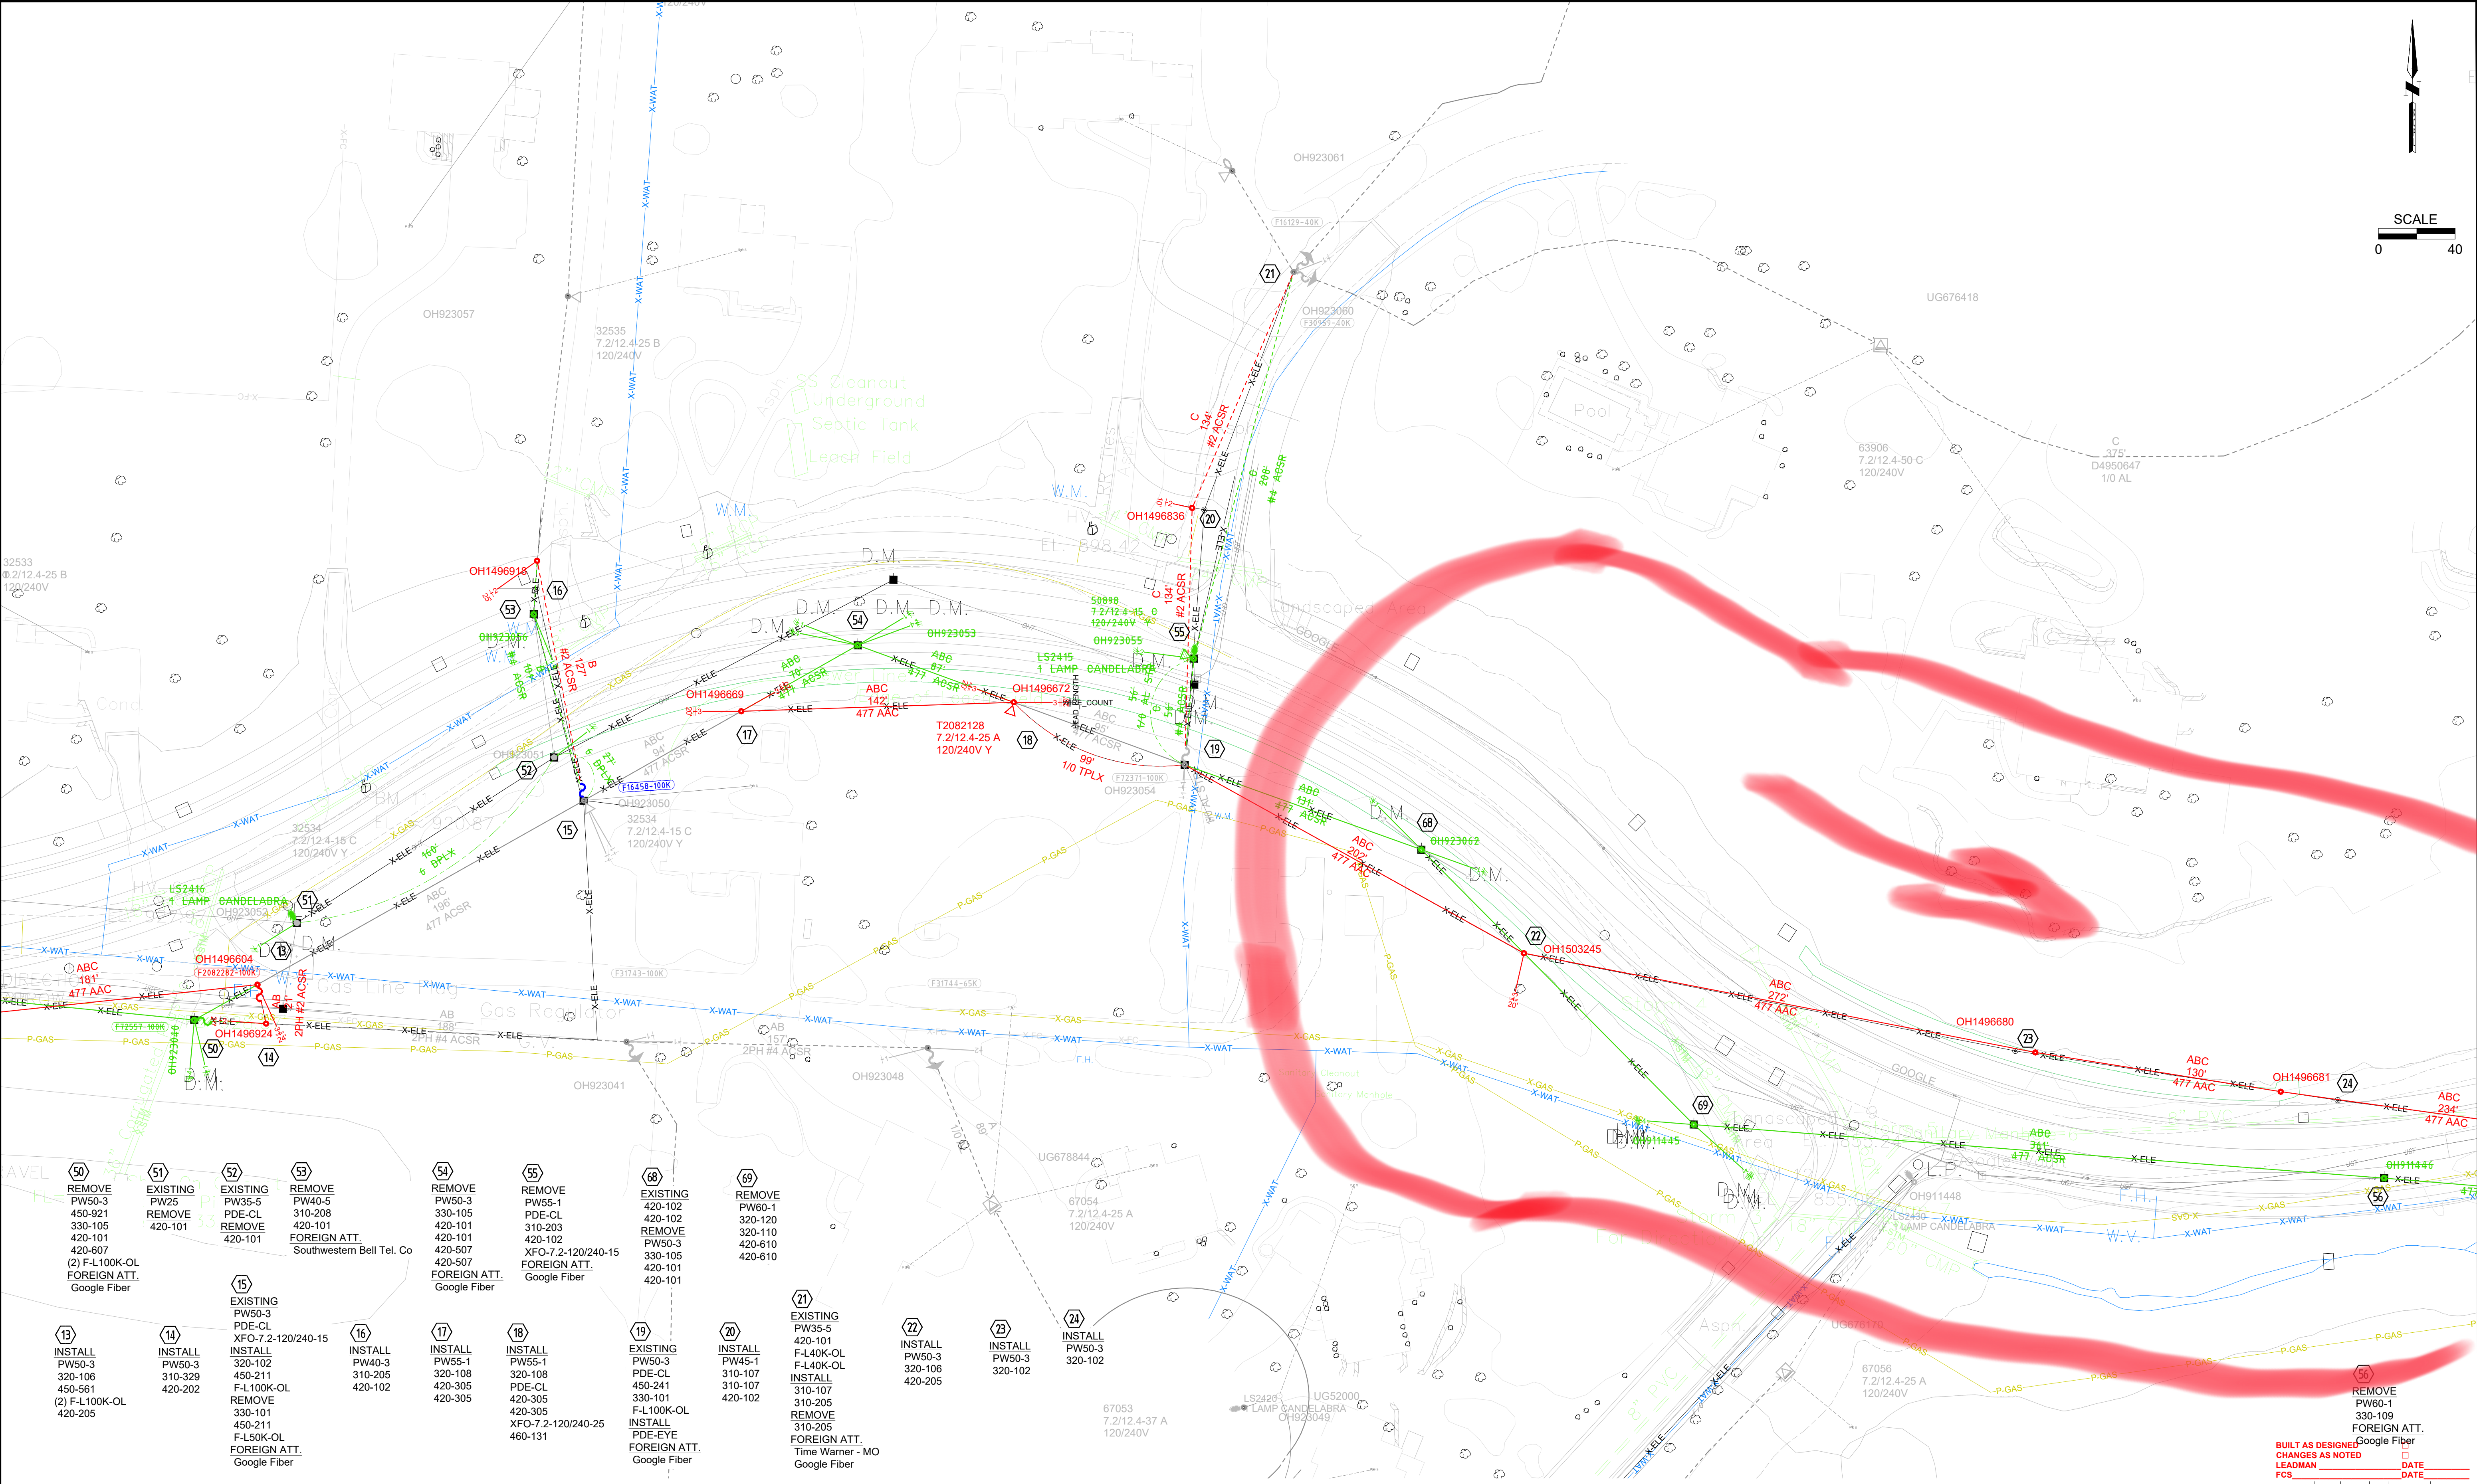

- | | | | | | | | | | | | |
|--|---|--|---|---|--|---|--|--|---|--|--|
| 50 REMOVE
PW50-3
450-921
330-105
420-101
420-607
(2) F-L100K-OL
FOREIGN ATT.
Google Fiber | 51 EXISTING
PW25
REMOVE
420-101 | 52 EXISTING
PW35-5
REMOVE
420-101 | 53 REMOVE
PW40-5
310-208
420-101
FOREIGN ATT.
Southwestern Bell Tel. Co | 54 REMOVE
PW50-3
330-105
420-101
420-101
FOREIGN ATT.
Google Fiber | 55 REMOVE
PW55-1
PDE-CL
310-203
420-102
XFO-7.2-120/240-15
FOREIGN ATT.
Google Fiber | 68 EXISTING
420-102
420-102
REMOVE
PW50-3
330-105
420-101
420-101 | 69 REMOVE
PW60-1
320-120
320-110
420-610
420-610 | 21 EXISTING
PW35-5
420-101
F-L40K-OL
F-L40K-OL
310-107
310-205
REMOVE
310-205
FOREIGN ATT.
Time Warner - MO
Google Fiber | 22 INSTALL
PW50-3
320-106
420-205 | 23 INSTALL
PW50-3
320-102 | 24 INSTALL
PW50-3
320-102 |
| 13 INSTALL
PW50-3
320-106
450-561
(2) F-L100K-OL
420-205 | 14 INSTALL
PW50-3
310-329
420-202 | 15 EXISTING
PW50-3
PDE-CL
XFO-7.2-120/240-15
INSTALL
320-102
450-211
F-L100K-OL
REMOVE
330-101
450-211
F-L50K-OL
FOREIGN ATT.
Google Fiber | 16 INSTALL
PW40-3
310-205
420-102 | 17 INSTALL
PW55-1
320-108
420-305 | 18 INSTALL
PW55-1
320-108
PDE-CL
420-305
XFO-7.2-120/240-25
460-131 | 19 EXISTING
PW50-3
PDE-CL
450-241
330-101
F-L100K-OL
INSTALL
FOREIGN ATT.
Google Fiber | 20 INSTALL
PW45-1
310-107
310-107
420-102 | | | | |

EXISTING
INSTALL
REMOVE
MODIFY

Know what's below.
Call before you dig.

CONTACTS

PROJECT DESIGNER: JENNY CASEY
PHONE #: 913-579-8215
CUSTOMER: PHONE #:

TITLE
CITY OF LS
ADDRESS
CHIPMAN RD
CITY
LEES SUMMIT
COUNTY
JA STATE
MO

12.47 KV
JOB TYPE: 4REJB01

PRJ# 50023037
WR# 909550
SEC. DIST.
CIRCUIT 27113
SHEET 2 OF 4

DESIGNED BY: JCASEY
REVIEWED BY: JLC
DATE: 9/30/2021
DWG FILE #


SEC. 34 TWP. 48N RANGE 32W TAX DIST.

REV. DATE BY CHECKED/APPROVED



LEE'S SUMMIT SERVICE CENTER

BUILT AS DESIGNED
CHANGES AS NOTED
LEADMAN
FCS

DATE
DATE

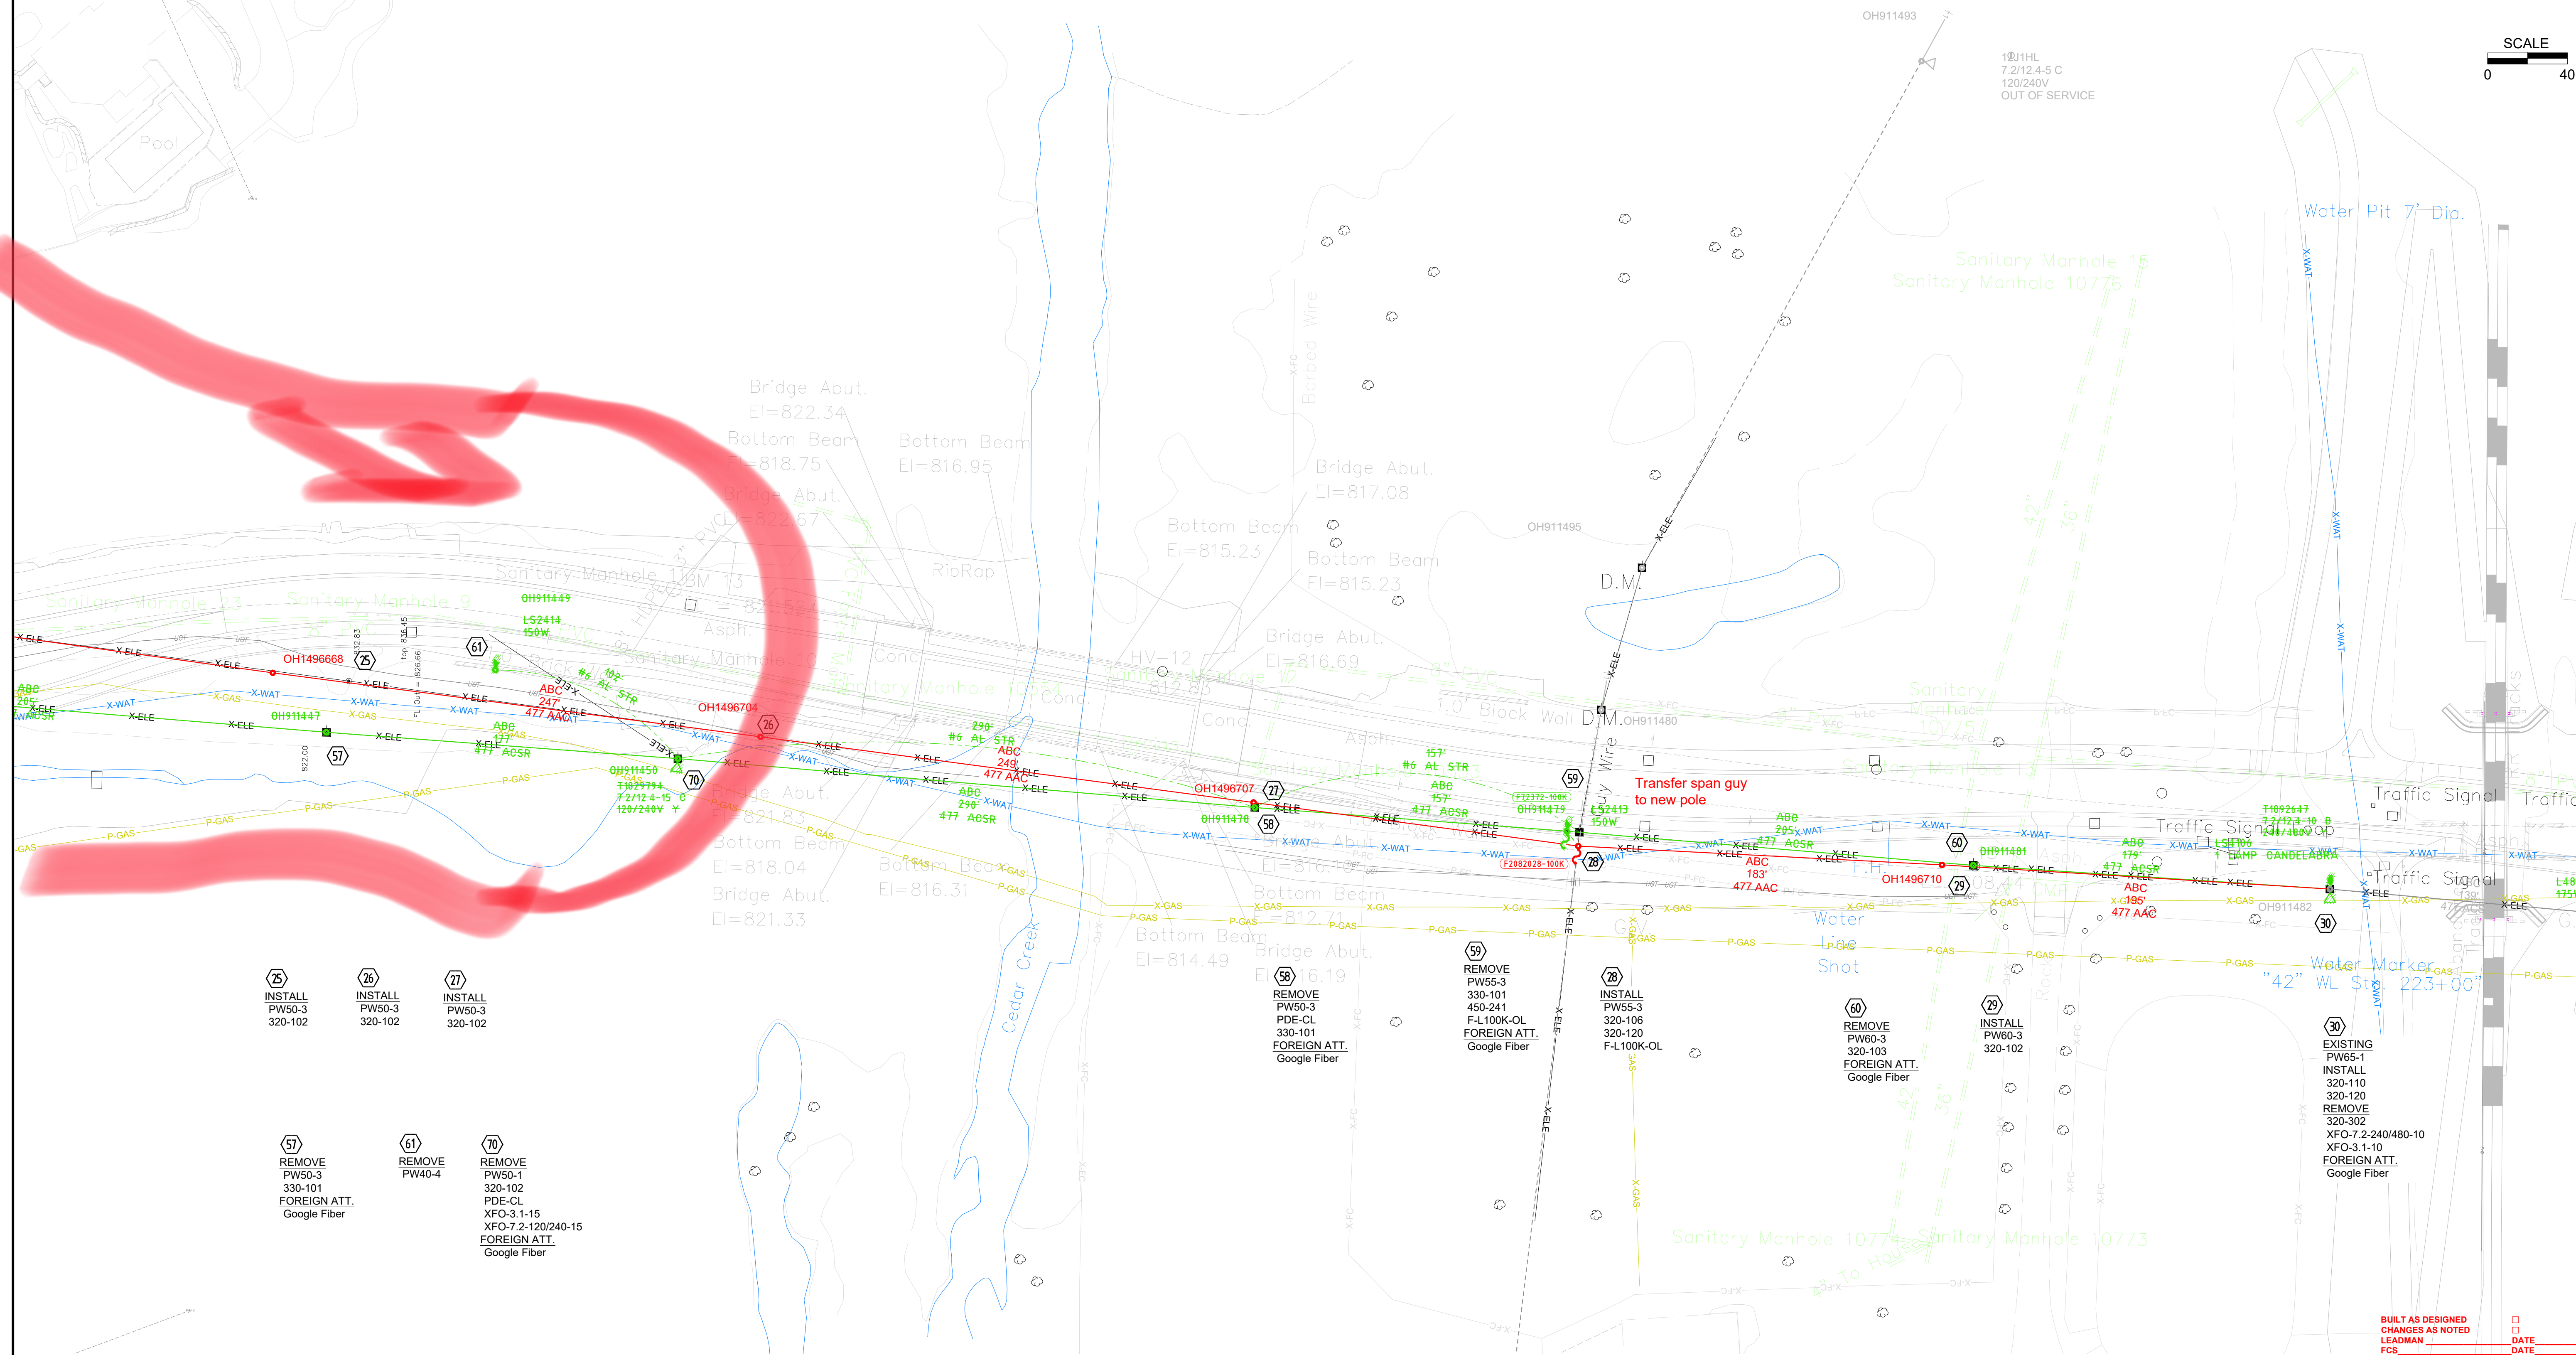

EXISTING ----- INSTALL ----- REMOVE ----- MODIFY -----	 Know what's below. Call before you dig.	CONTACTS PROJECT DESIGNER: JENNY CASEY PHONE #: 913-579-8215 CUSTOMER: PHONE #:		TITLE: CITY OF LS ADDRESS: CHIPMAN RD CITY: LEES SUMMIT COUNTY: JA STATE: MO		PRJ# 50023037 WR# 909550 SEC. DIST: ---- CIRCUIT: 27113		 LEE'S SUMMIT SERVICE CENTER DESIGNED BY: JCASEY REVIEWED BY: JLC DATE: 9/30/2021 DWG FILE # 909550-1
				12.47 KV JOB TYPE: 4REJBO1		SHEET 3 OF 4		

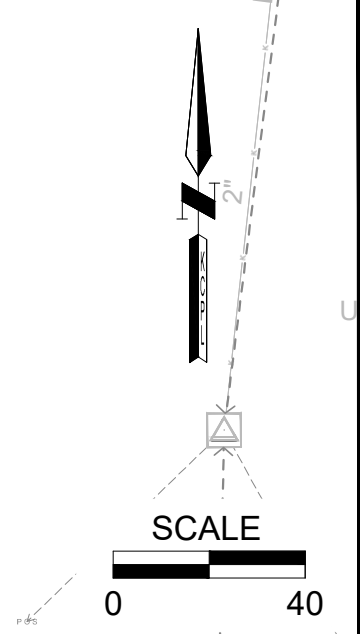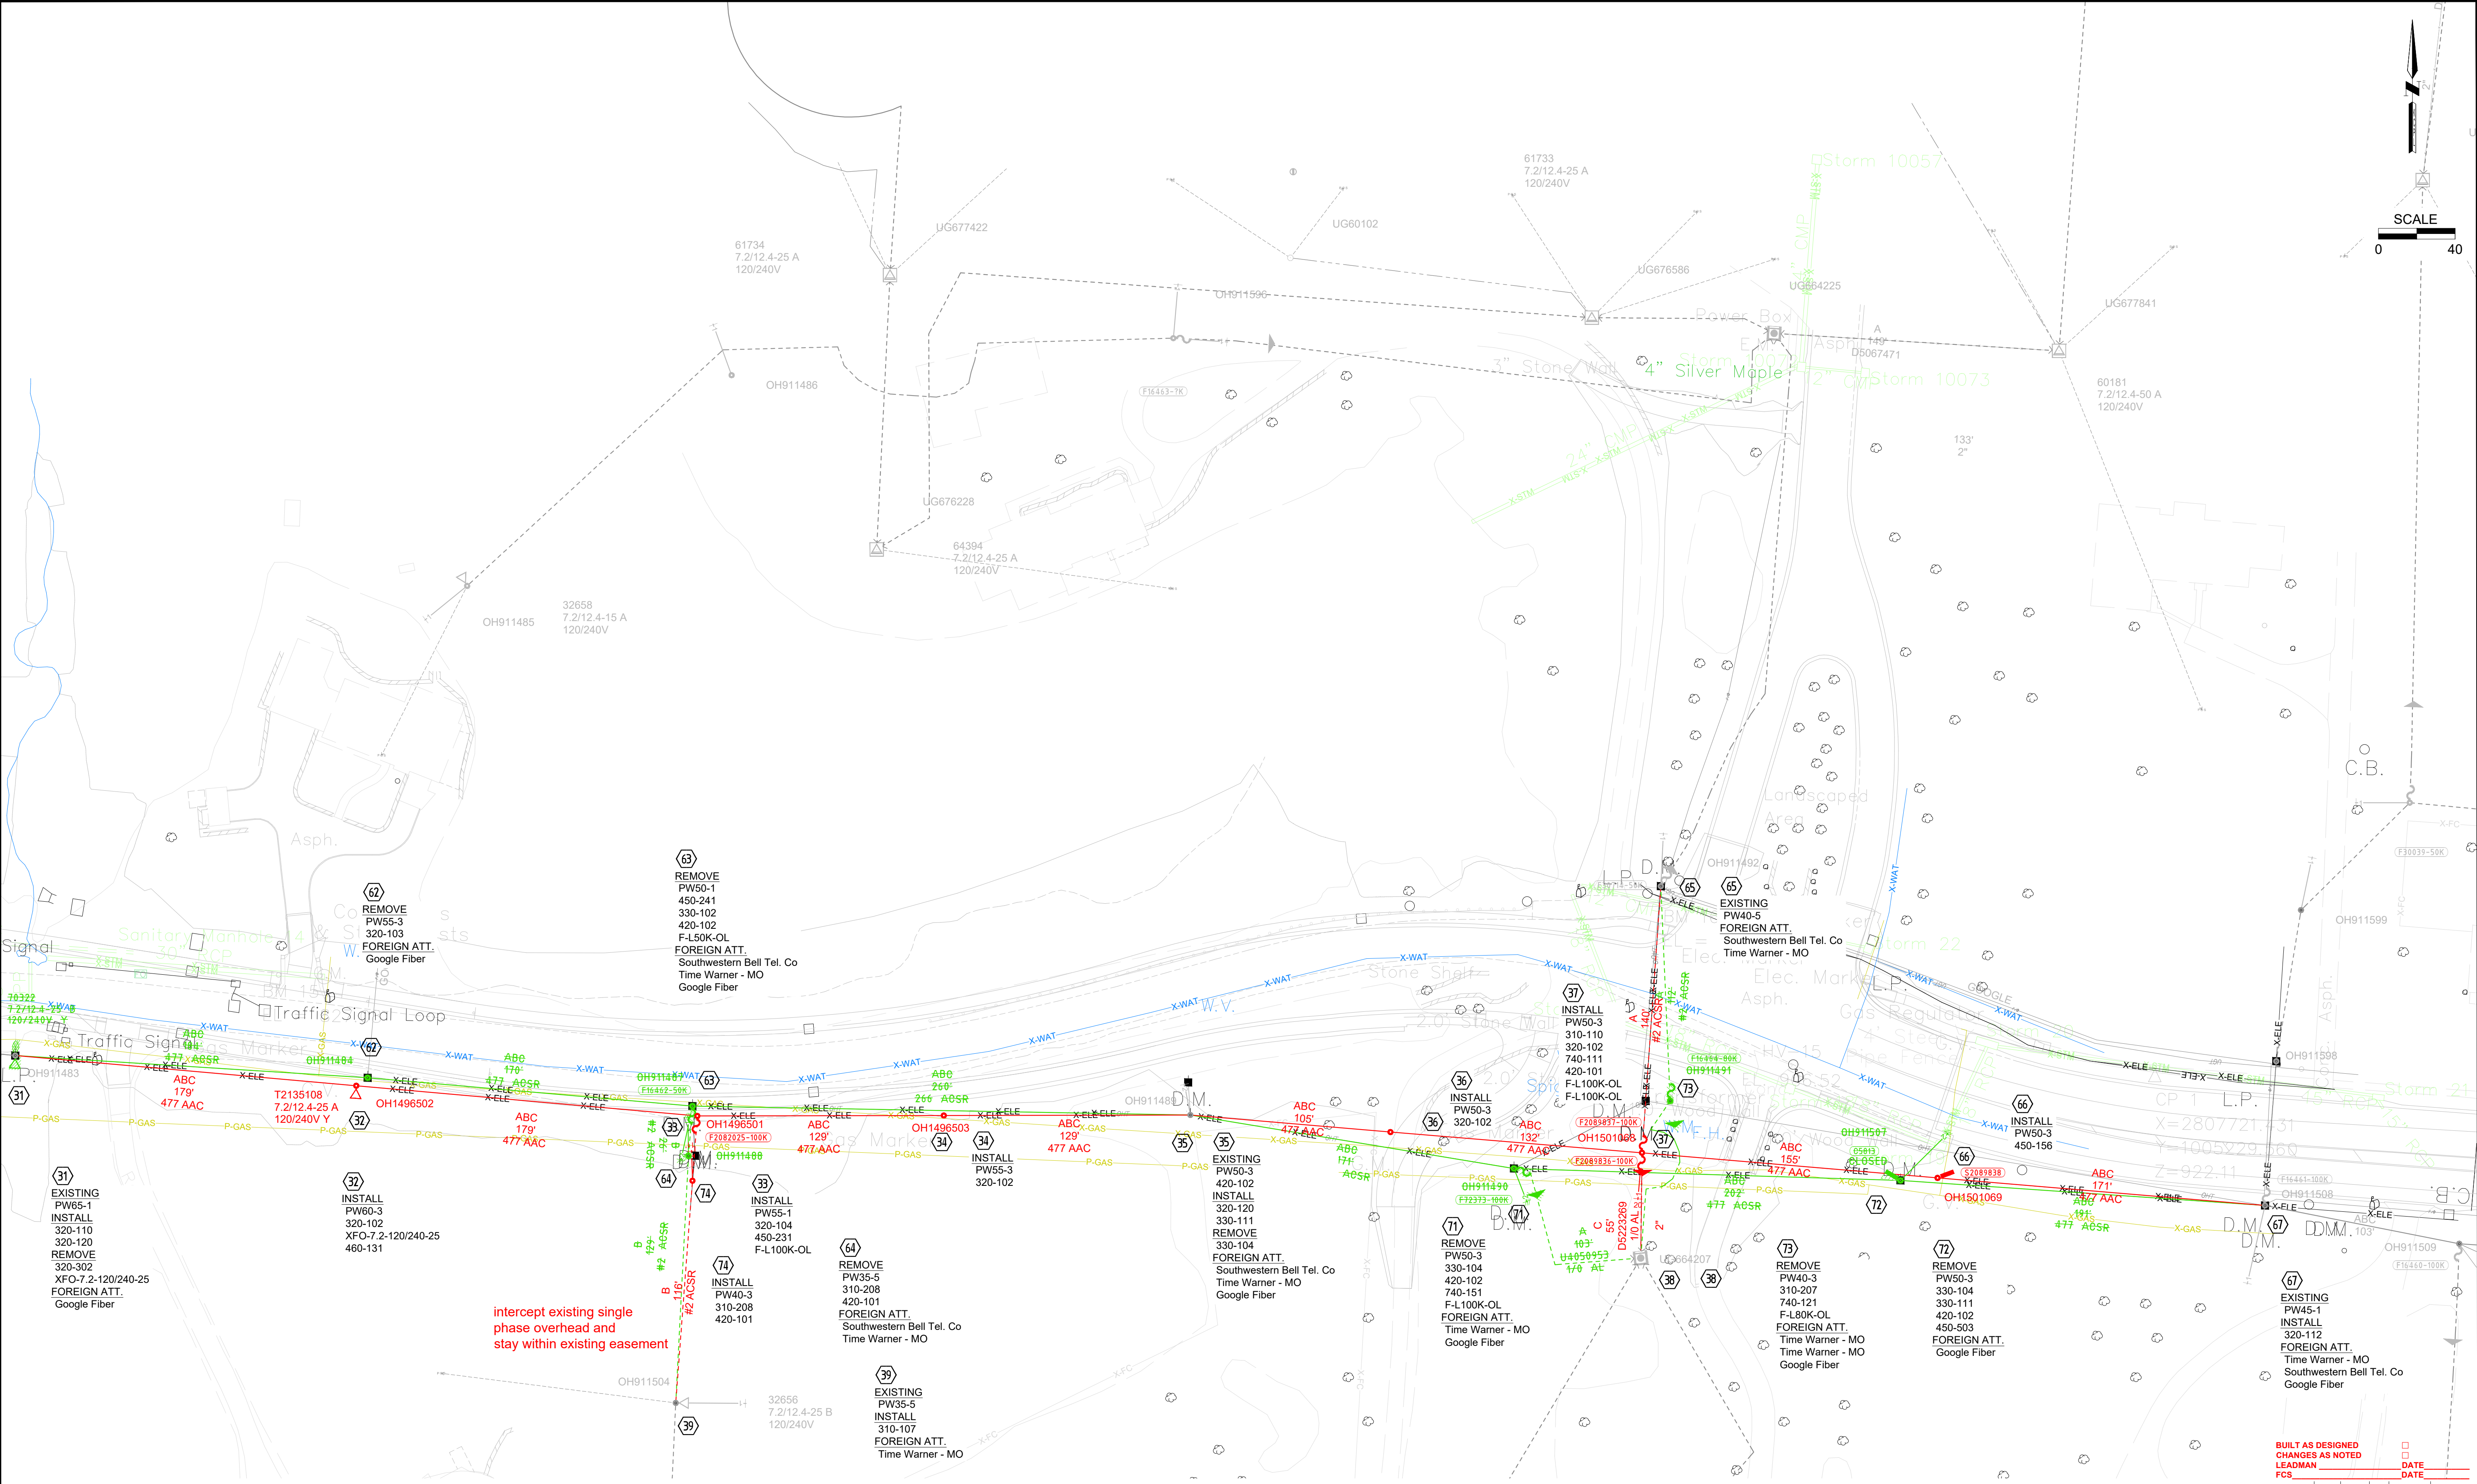

intercept existing single
phase overhead and
stay within existing easement

BUILT AS DESIGNED
CHANGES AS NOTED
LEADMAN
FCS

DATE
DATE

SEC. 34 TWP. 48N RANGE 32W TAX DIST. REV. DATE BY CHECKED/APPROVED

EXISTING INSTALL REMOVE MODIFY	CONTACTS PROJECT DESIGNER: JENNY CASEY PHONE #: 913-579-8215 CUSTOMER: PHONE #:		TITLE CITY OF LS ADDRESS CHIPMAN RD CITY LEES SUMMIT COUNTY JA STATE MO		PRJ# 50023037 WR# 909550 SEC. DIST. --- CIRCUIT 27113	DESIGNED BY: JCASEY REVIEWED BY: JLC DATE: 9/30/2021 DWG FILE # 909550-1
	12.47 KV JOB TYPE: 4REJB01		SHEET 4 OF 4			