



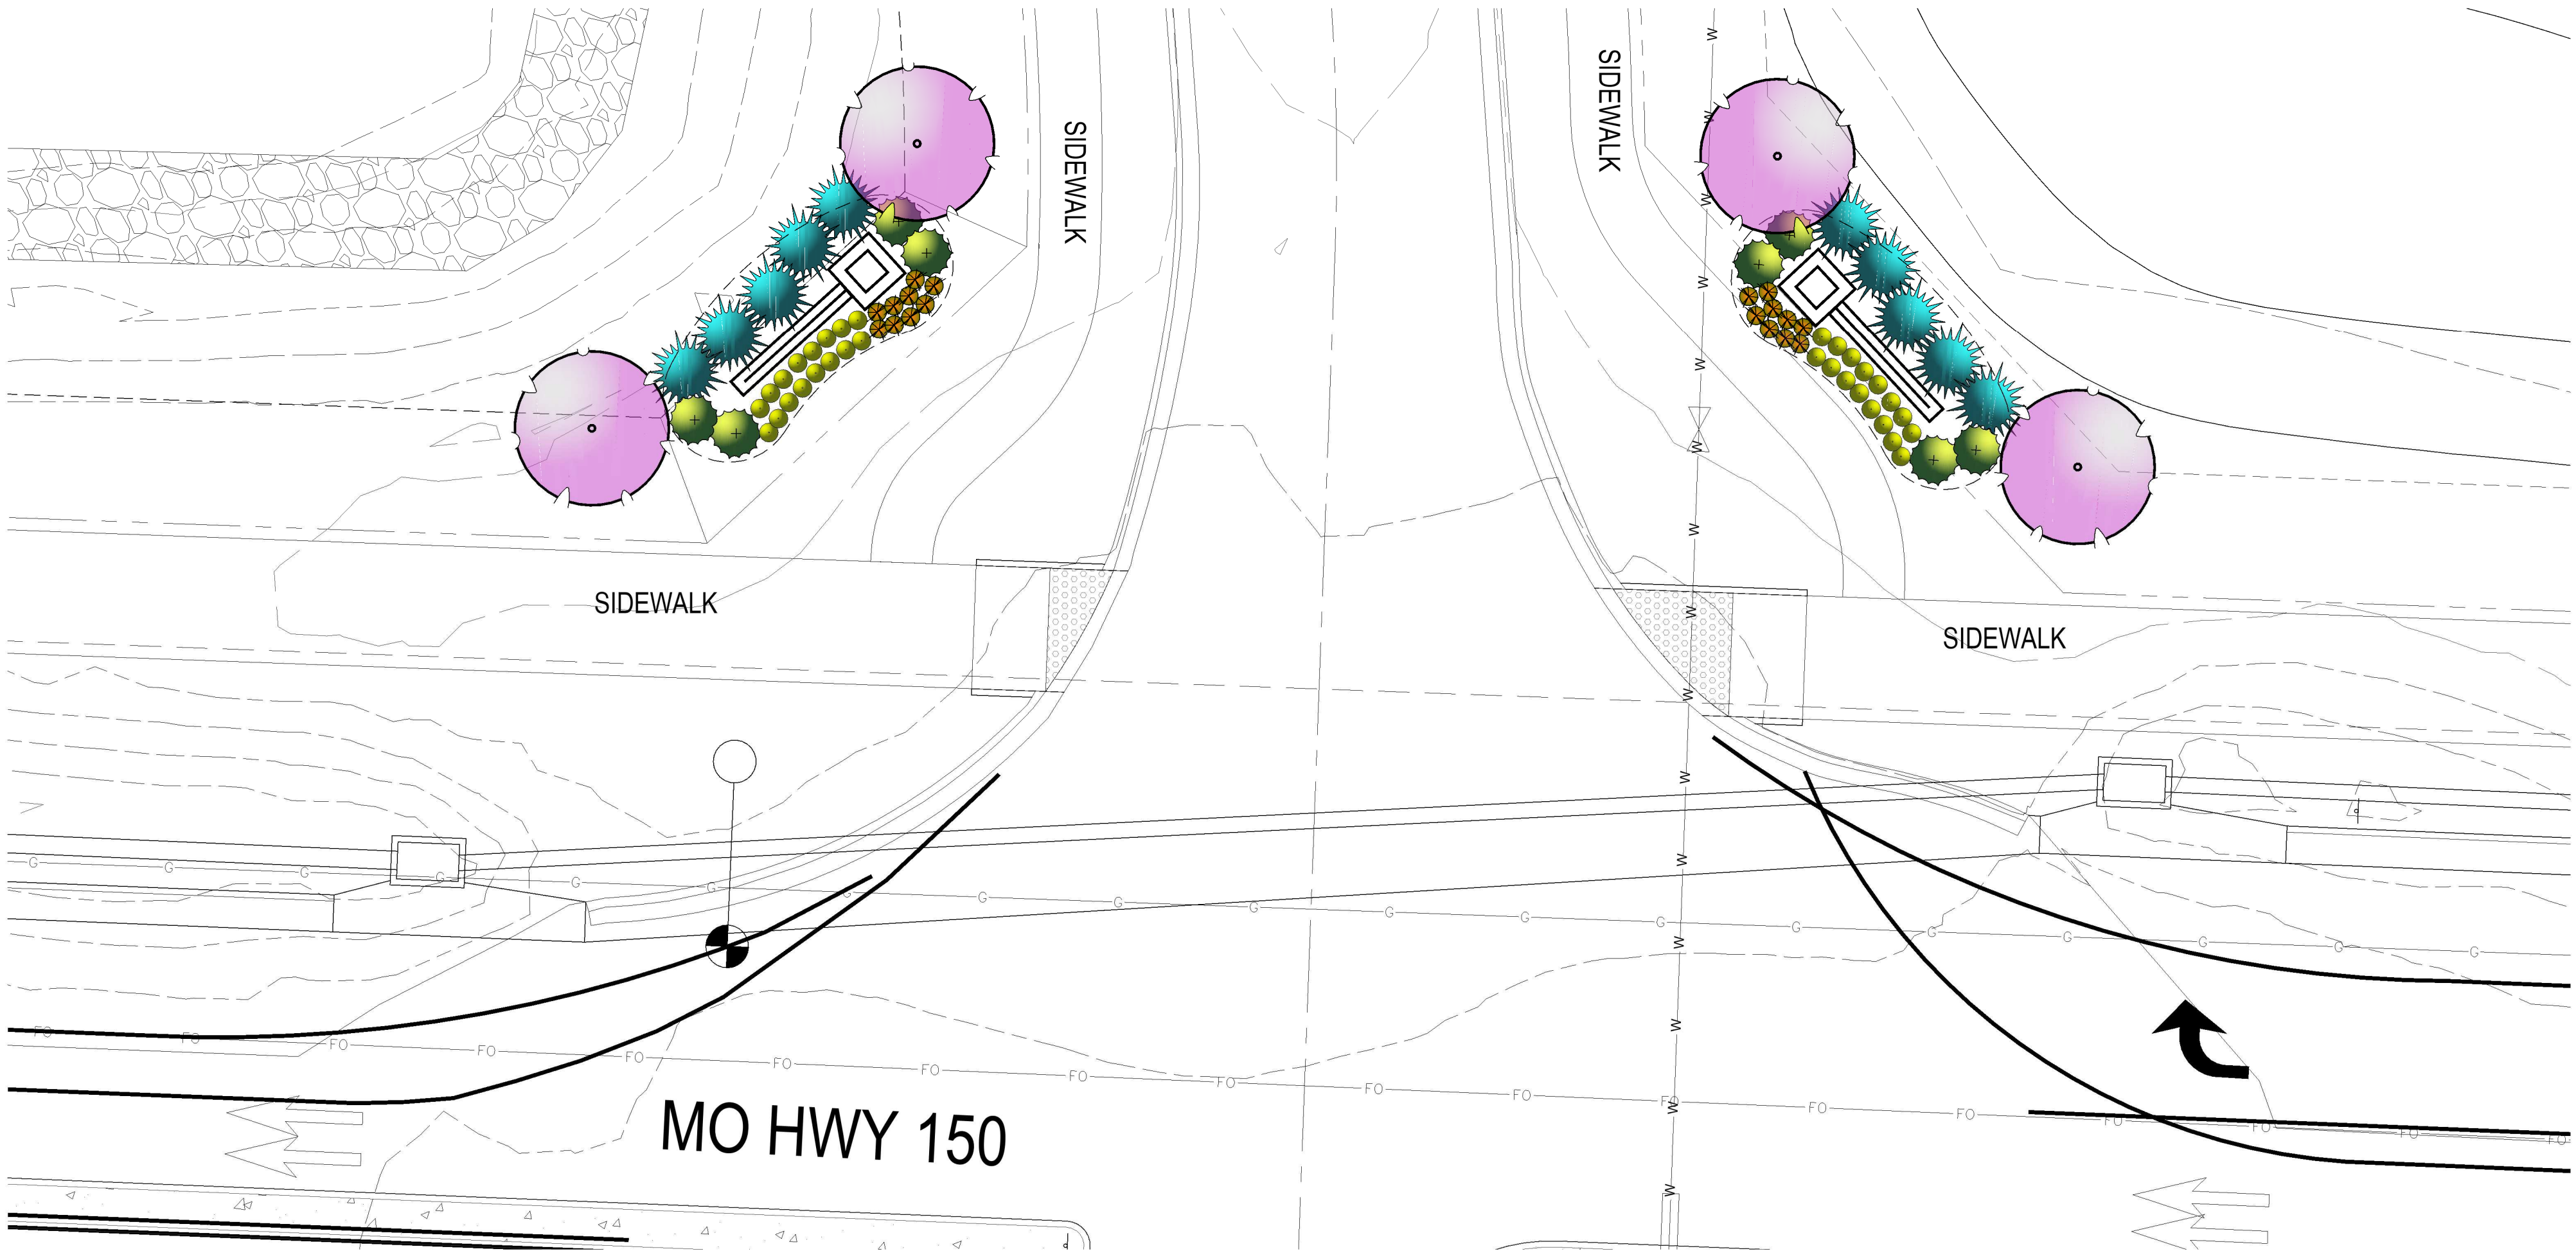

Landscape Schedule

Symbol	Qty.	Botanical Name	Common Name	Min.Root	Min.Size	Caliper	Remarks
	8	Cercis canadensis	Eastern Redbud			1.5"	
	64	Festuca ovina glauca	Dwarf Blue Fescue	1 gal.			Plant @ 18" O.C.
	16	Juniperus chinensis 'Gold Coast'	Gold Coast Juniper	3 gal.			Plant @ 4' O.C.
	20	Juniperus chinensis 'Spartan'	Spartan Juniper		5' ht.		Symmetrical pyramidal form.
	36	Allium 'Millenium'	Onion - Ornamental	1 gal.			Plant @ 18" O.C.

1 LANDSCAPE/LAYOUT PLAN (WEST MONUMENT)
SCALE: 1"=10'-0"

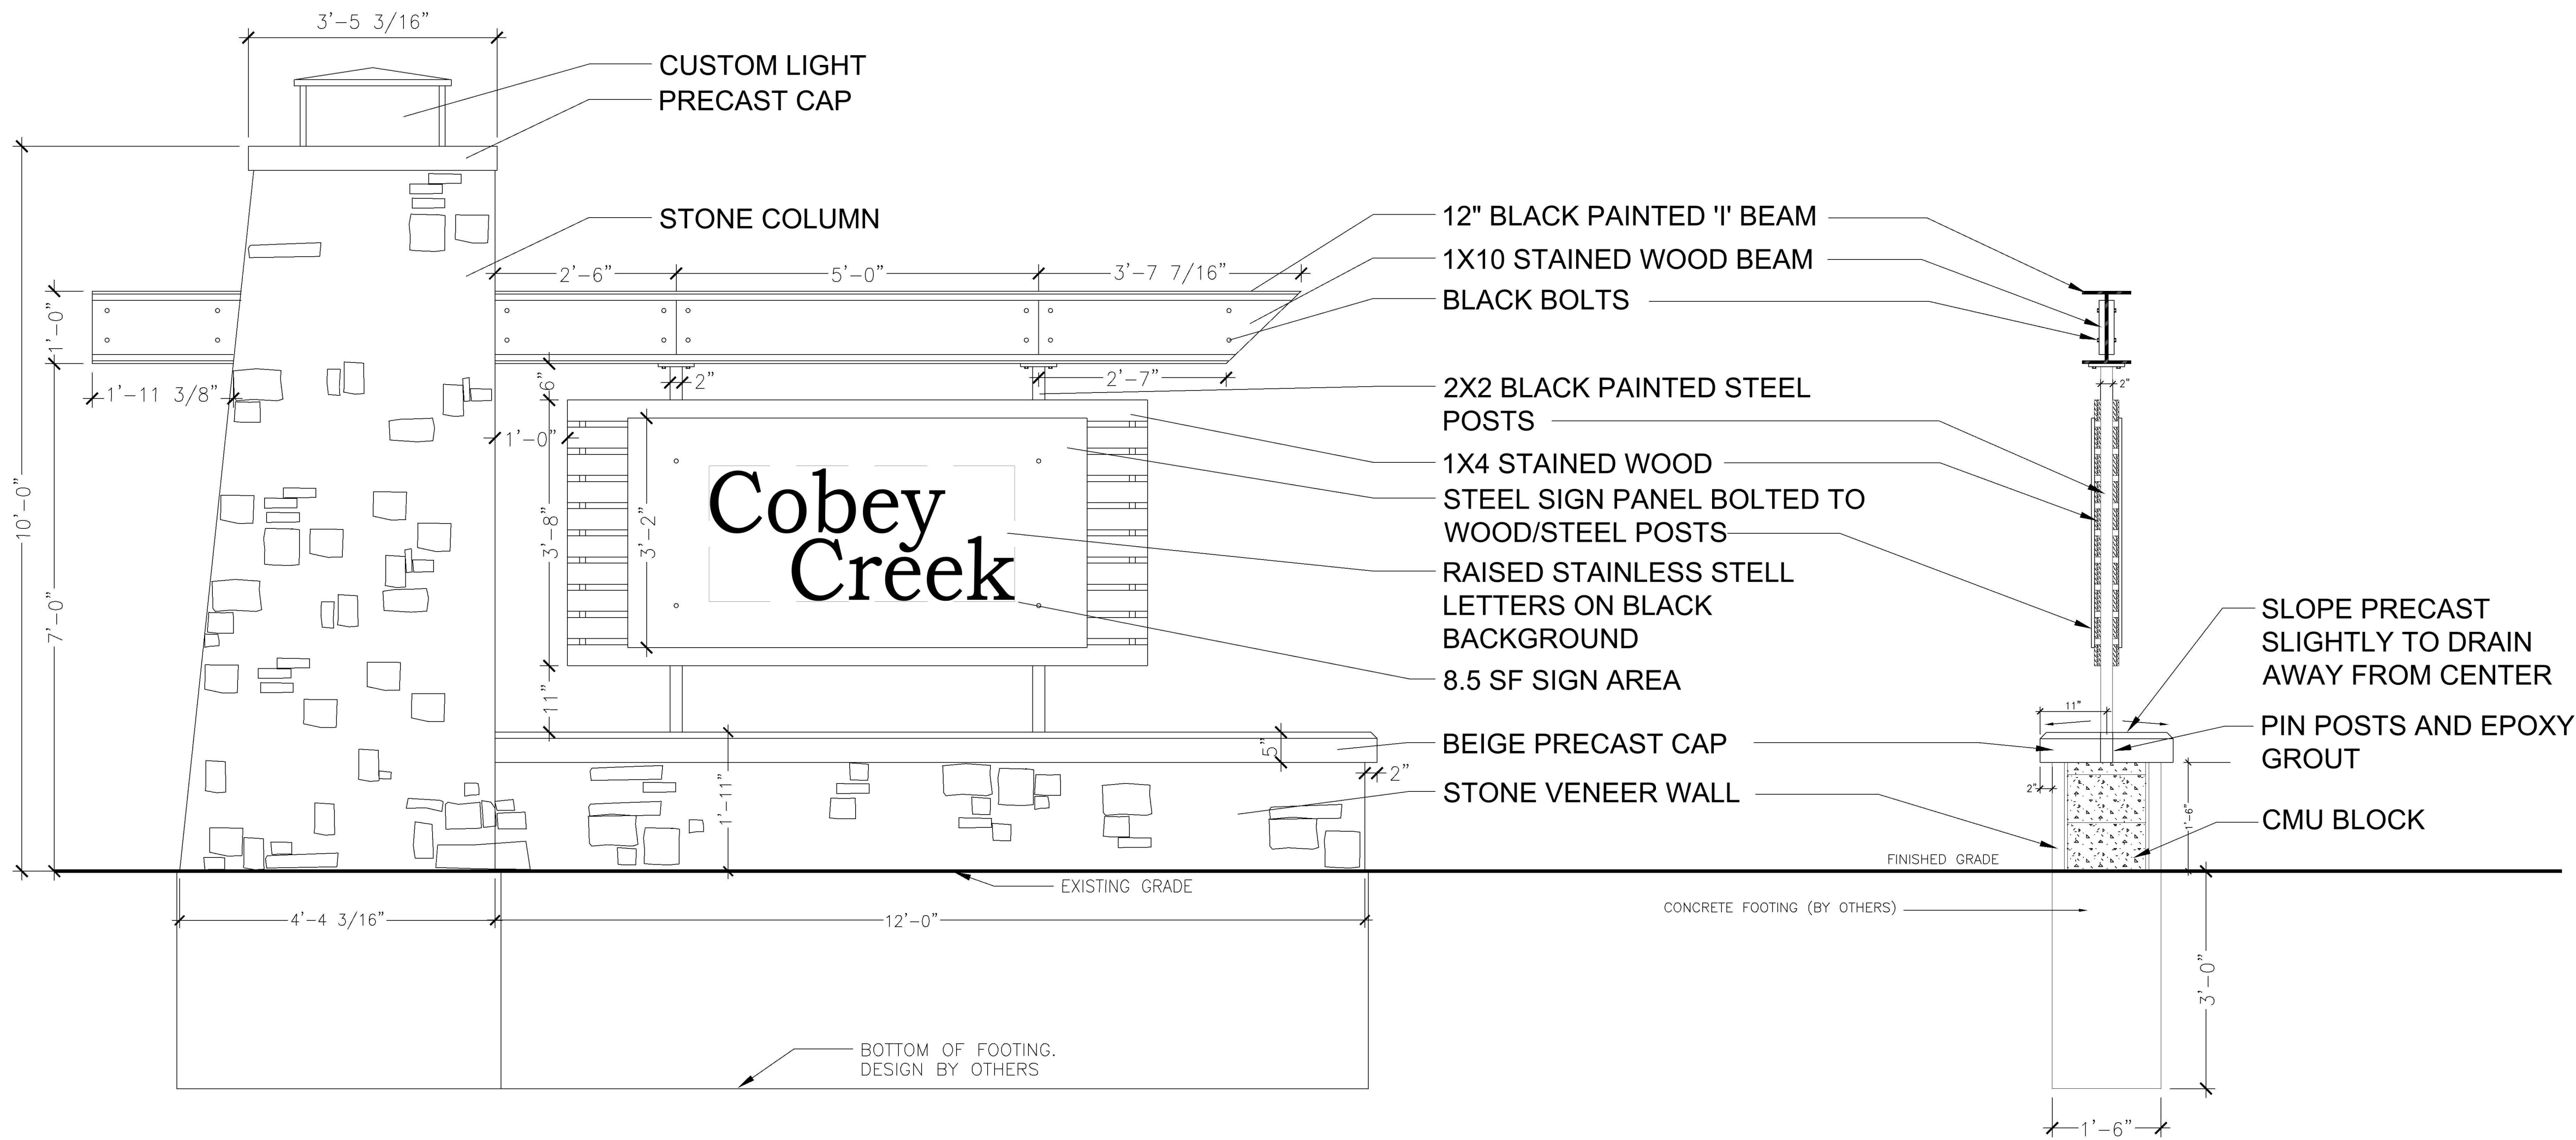


2 MONUMENT ELEVATION VIEW AND SECTION VIEW
SCALE: NOT TO SCALE

MEIER
LANDSCAPE
ARCHITECTURE
15245 Metcalf Ave.
Overland Park, KS 66223
913.787.2817



CLIENT
Summit Homes
120 SE 30th Street
Lee's Summit, MO 64082

PROJECT
Cobey Creek
Entry Monument
150 Hwy
Lee's Summit MO

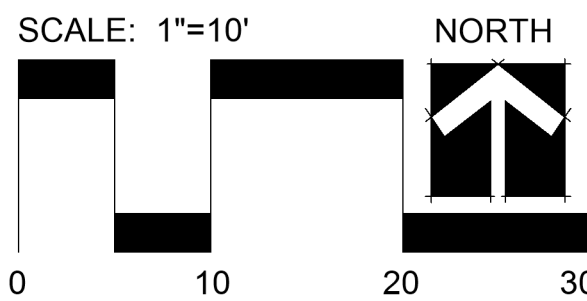

Date: 7.6.2022
Project #: 885
Monument Plan

L2