


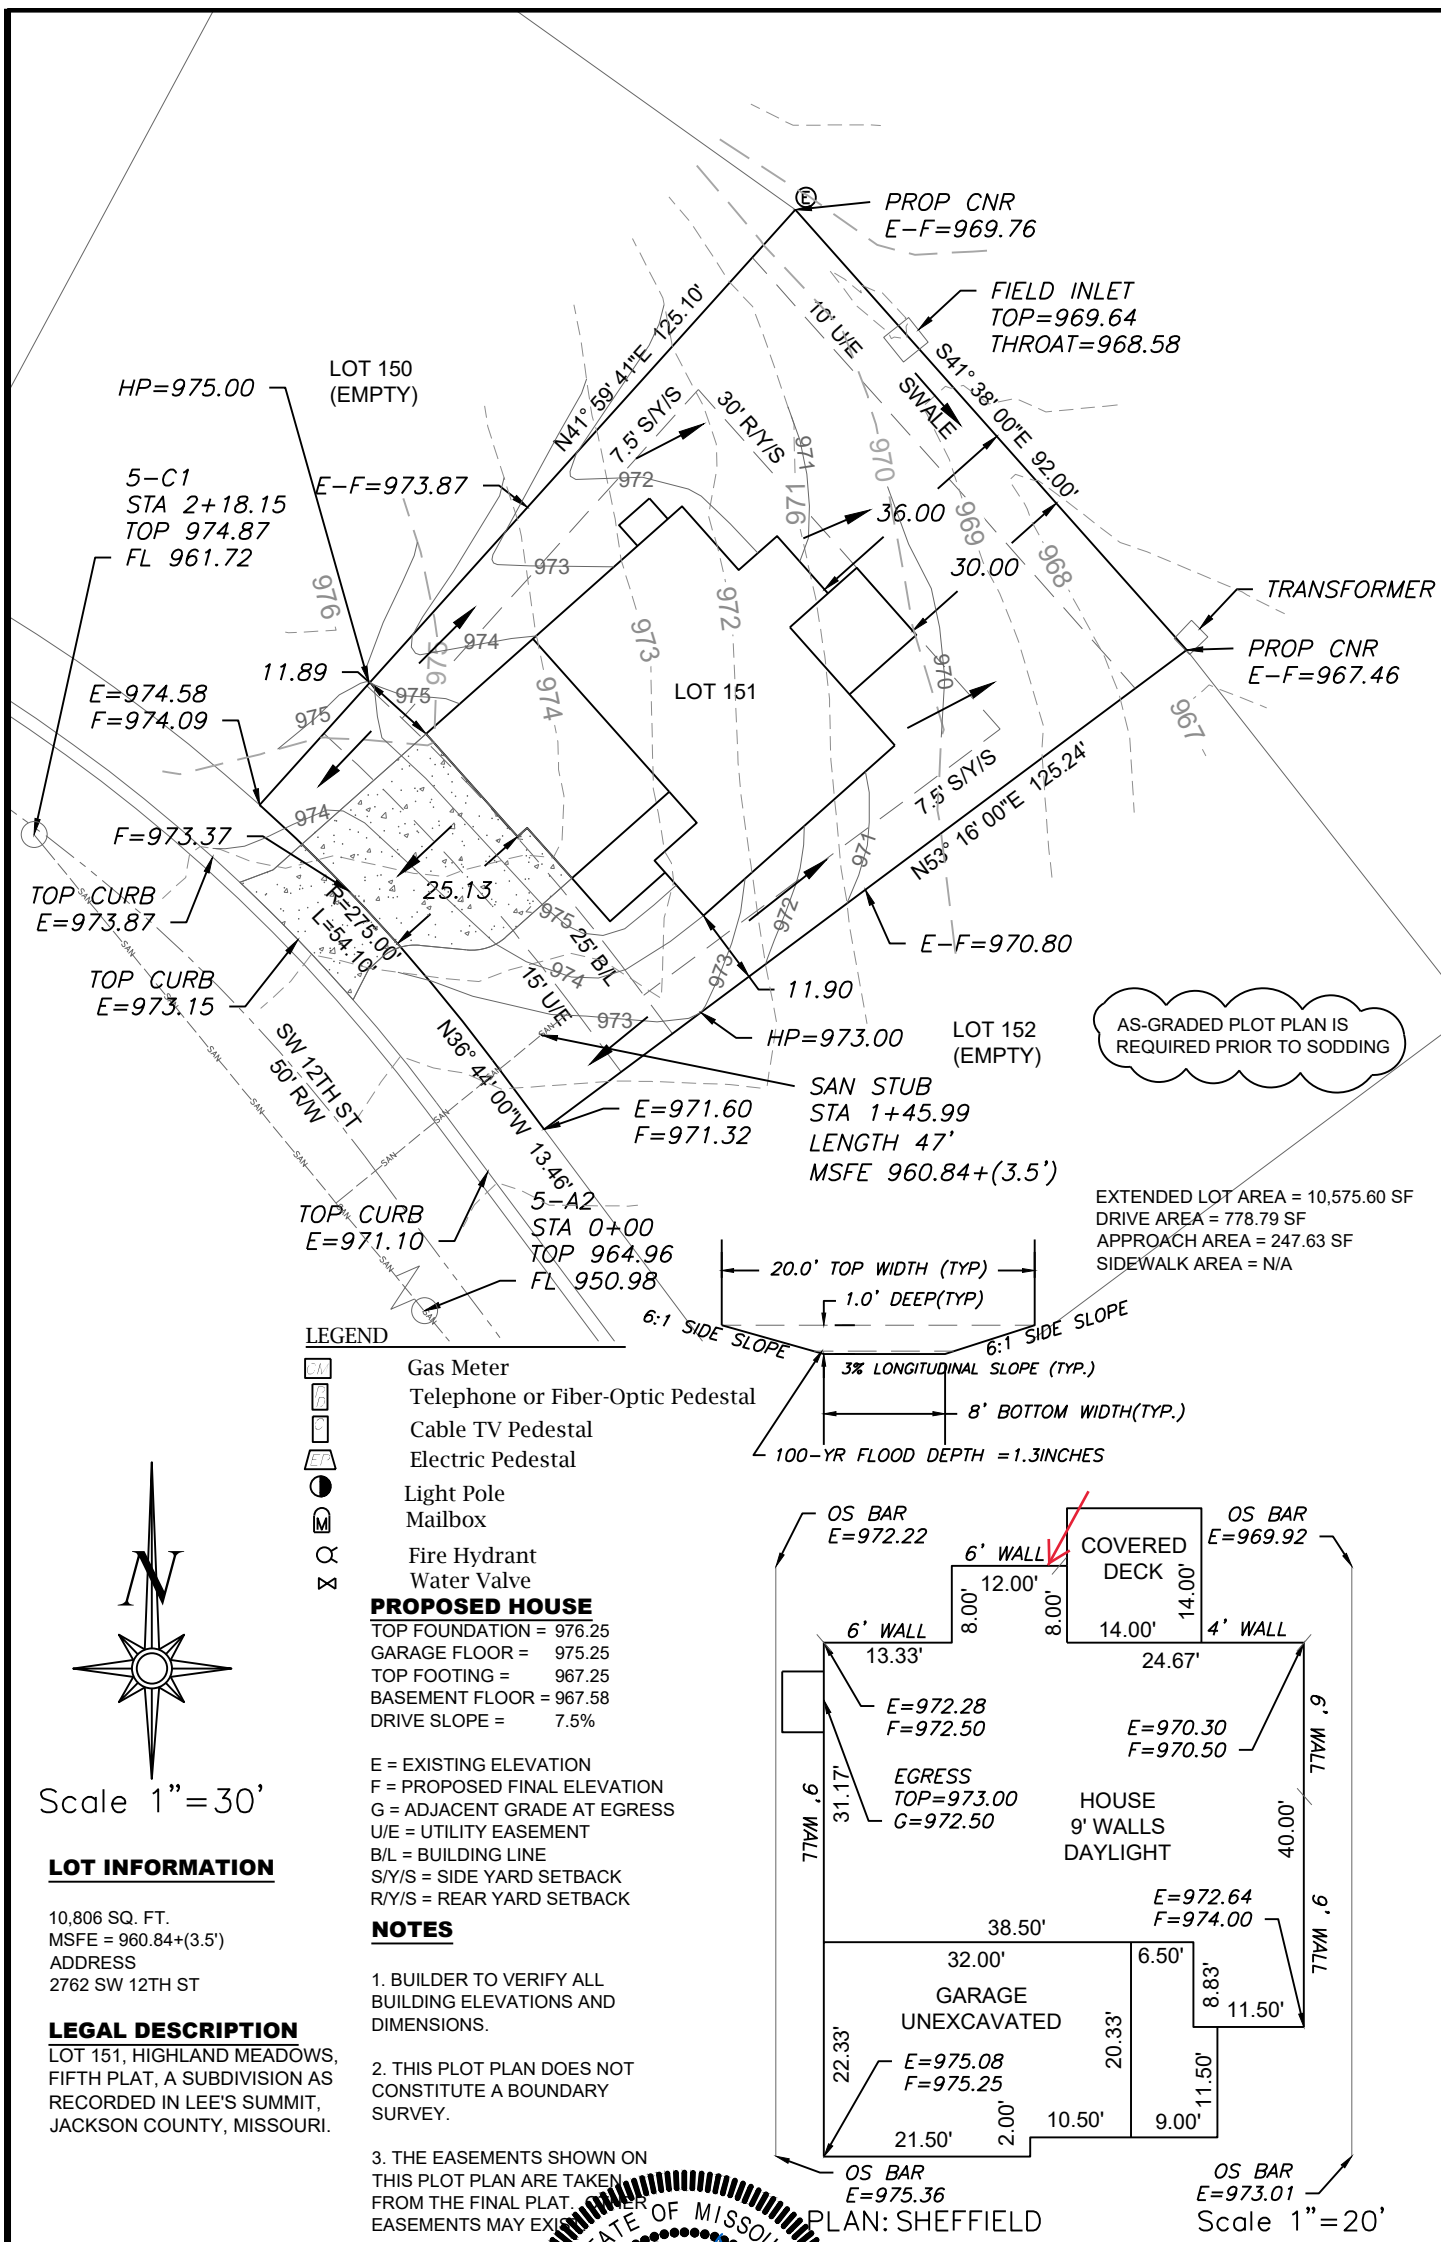

ENGINEERING SOLUTIONS

ENGINEERING & SURVEYING

50 SE 30TH STREET
LEE'S SUMMIT, MO 64082
P:(816) 623-9888 F:(816)623-9849
WWW.ENGINEERINGSSOLUTIONKCC.COM

THIS DRAWING IS NOT VALID UNLESS THE SIGNATURE, DATE AND SEAL OF THE ENGINEER WHO SUPERVISED THE PREPARATION OF THIS DRAWING HAS BEEN AFFIXED HERETO.

STATE OF MISSOURI

MATTHEW J. SCHLICHT

PROFESSIONAL ENGINEER

FE-2006019708

8/5/2022

PLOT PLAN - LOT 151

HIGHLAND MEADOWS - FIFTH PLAT

LEE'S SUMMIT, JACKSON COUNTY, MISSOURI

SUMMIT HOMES

120 SE 30TH STREET
LEE'S SUMMIT, MO 64082

PROJECT NO.	FILE NAME	DATE	SHEET	OF
1	LOT 151, HIGHLAND MEADOWS	6/23/22	1	1

Rev: