


Wall Area - North Elevation:  
29' 9" x 270' = 8,032.5 sq ft

Sign Area - Sign A: 348.6  
Sign Area - Sign G: 225.3

NOTE:  
Flagpole and B, C, D, E, F by others  
No permits requested / Not for review



Details regarding Proposed Signage shown on this elevation are found on Pages 5 and 6.

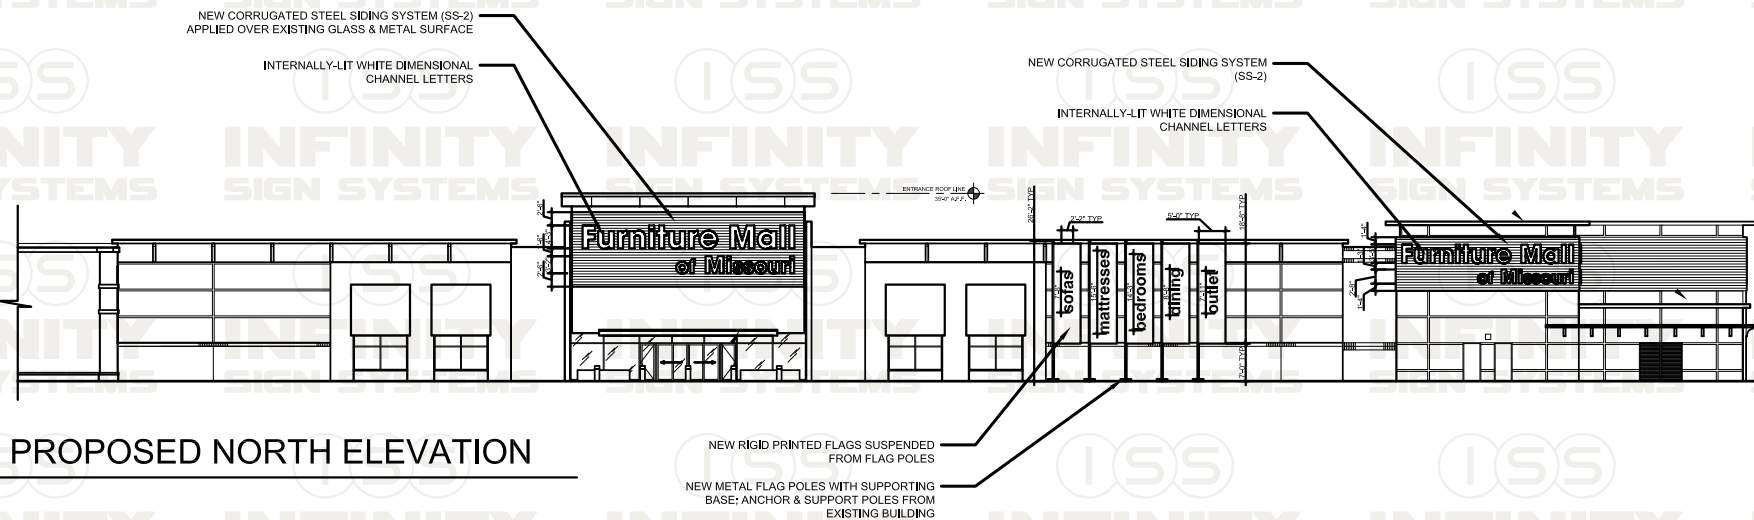

PROPOSED NORTH ELEVATION

Client

**Furniture Mall of Missouri**

Furniture Mall of MO

Design #

ISS.103927

Address

900 NW Blue Parkway,  
Lee's Summit, MO  
64086

Sheet #

Sheet 1 of 7

Account Rep.

M. SCHMIDT

Designer

Brooke Braun

Date

08-02-22

Drawing Title

SIGN PLAN

Revisions

- REV1 - 08-04-22 - Added awning end view and siteplan
- REV2 - 08-17-22 - changed "OH YEAH" to "HOWDY CAFÉ" and awning depth
- REV3 -
- REV4 -

Paint Colors

Vinyl Colors

Customer Approval

X



**INFINITY SIGN SYSTEMS**

4900 Lister Ave  
Kansas City, MO 64130  
Phone: 816.252.3337  
Fax: 816.252.3351

This drawing is the property of Infinity Sign Systems, Inc and all rights to its use for reproduction are reserved by Infinity Sign Systems.




Wall Area - South Elevation:

26' 4" x 270' = 7,109.1 sq ft

Sign Area - Sign L: 225.3



Details regarding Proposed Signage shown on this elevation are found on Pages 5 and 6.

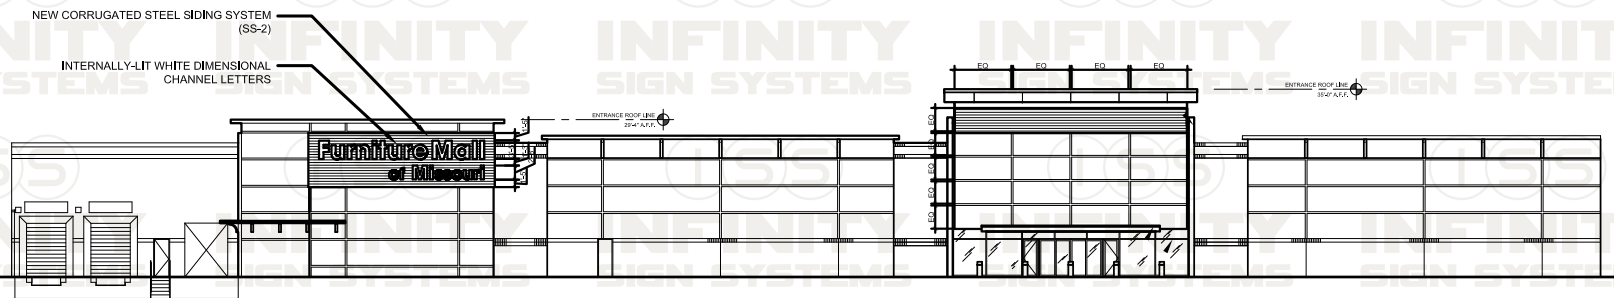

PROPOSED SOUTH ELEVATION

Client

**Furniture Mall of Missouri**

Furniture Mall of MO

Design #

ISS.103927

Address

900 NW Blue Parkway,  
Lee's Summit, MO  
64086

Sheet #

Sheet 2 of 7

Account Rep.

M. SCHMIDT

Designer

Brooke Braun

Date

08-02-22

Drawing Title

SIGN PLAN

Revisions

REV1 - 08-04-22 - Added awning end view and siteplan

REV2 - 08-17-22 - changed "OH YEAH" to "HOWDY CAFÉ" and awning depth

REV3 -

REV4 -

Paint Colors

Vinyl Colors

Customer Approval

X



**INFINITY SIGN SYSTEMS**

4900 Lister Ave  
Kansas City, MO 64130  
Phone: 816.252.3337  
Fax: 816.252.3351


This drawing is the property of Infinity Sign Systems, Inc and all rights to its use for reproduction are reserved by Infinity Sign Systems.





Sign Area - East Elevation:  
 35' x 80' = 2,800 sq ft  
 Sign Area - Sign M: 225.3 sq ft  
 Sign Area - Sign O:

Details regarding Proposed Signage shown on this elevation are found on Pages 5 and 6.

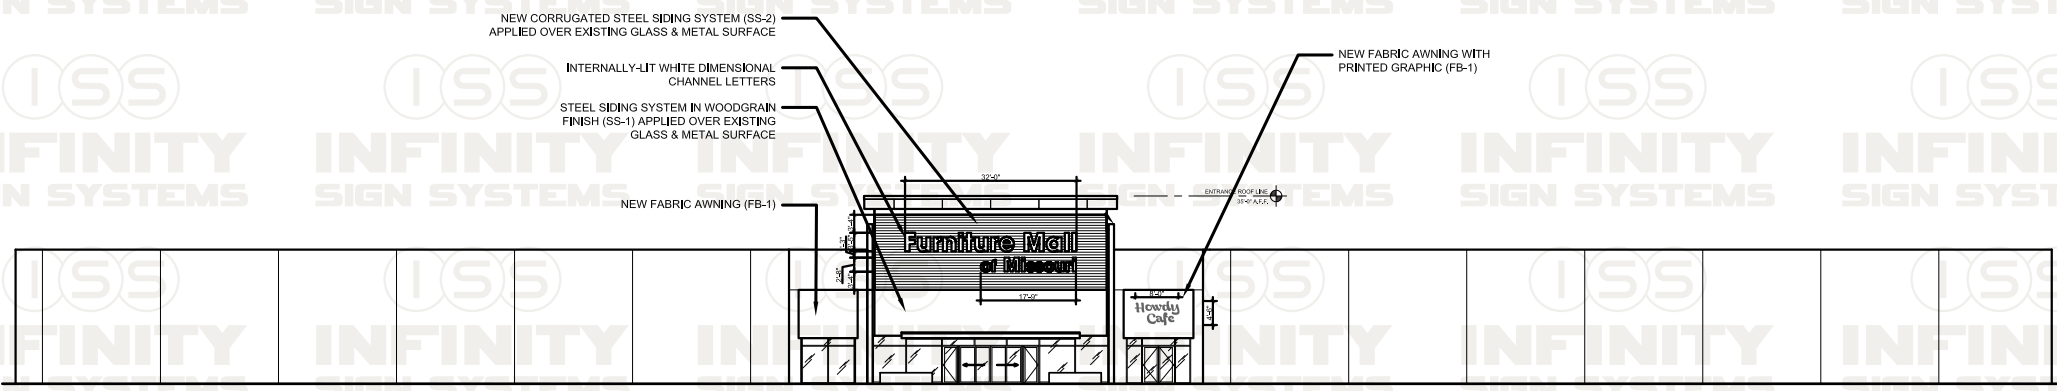

PROPOSED EAST ELEVATION

<b>Client</b> <b>Furniture Mall of Missouri</b> <small>Furniture Mall of MO</small>	<b>Address</b> 900 NW Blue Parkway, Lee's Summit, MO 64086	<b>Account Rep.</b> M. SCHMIDT <b>Designer</b> <i>Brooke Braun</i> <b>Date</b> 08-02-22	<b>Revisions</b> REV1 - 08-04-22 - Added awning end view and siteplan REV2 - 08-17-22 - changed "OH YEAH" to "HOWDY CAFÉ" and awning depth REV3 - REV4 -	<b>Paint Colors</b>	<b>Vinyl Colors</b>	<b>Customer Approval</b> X
<b>Design #</b> ISS.103927	<b>Sheet #</b> Sheet 3 of 7	<b>Drawing Title</b> SIGN PLAN				

**ISS INFINITY SIGN SYSTEMS**  
 4900 Lister Ave  
 Kansas City, MO 64130  
 Phone: 816.252.3337  
 Fax: 816.252.3351

This drawing is the property of Infinity Sign Systems, Inc and all rights to its use for reproduction are reserved by Infinity Sign Systems.






See Pg 1 for North Elevation Sizes

Wall Area - West Elevation:  
 29' 9" x 380' = 11,305 sq ft

Sign Area - Sign P: 225.3

NOTE:  
 Flagpole and Q, R, S, T, U by others  
 No permits requested / Not for review

Details regarding Proposed Signage shown on this elevation are found on Pages 5 and 6.

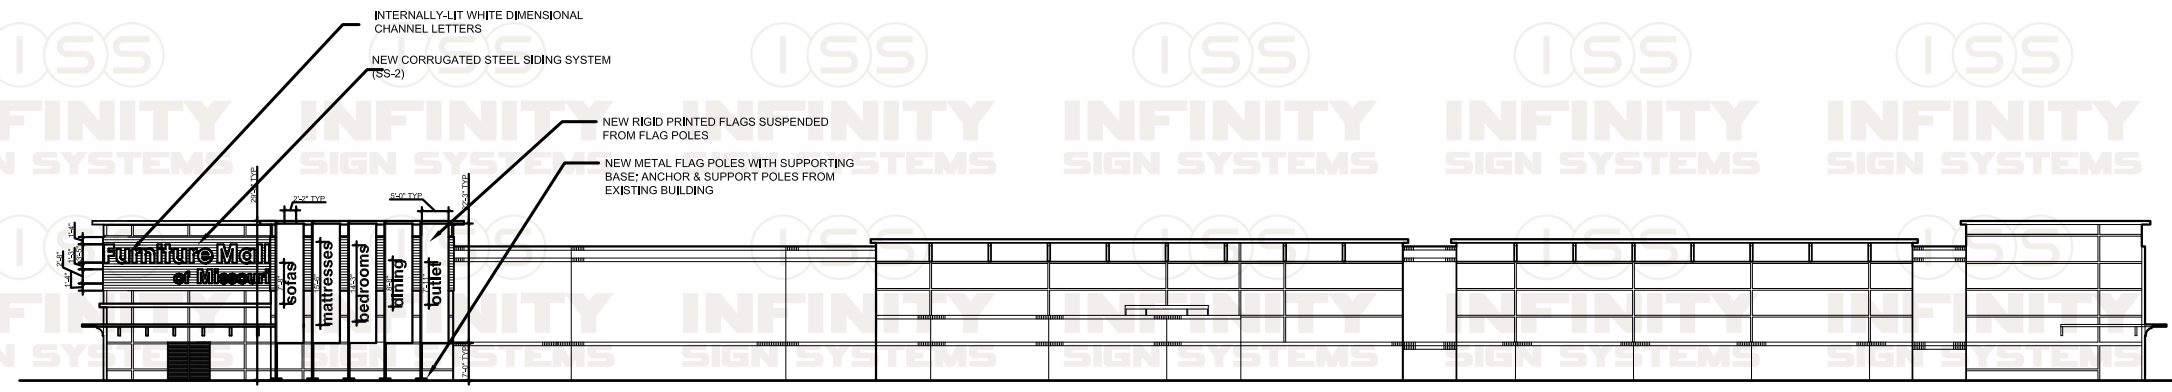


PROPOSED WEST ELEVATION

<b>Client</b> Furniture Mall of Missouri <small>Furniture Mall of MO</small>	<b>Address</b> 900 NW Blue Parkway, Lee's Summit, MO 64086	<b>Account Rep.</b> M. SCHMIDT <b>Designer</b> Brooke Braun <b>Date</b> 08-02-22	<b>Revisions</b> REV1 - 08-04-22 - Added awning end view and siteplan REV2 - 08-17-22 - changed "OH YEAH" to "HOWDY CAFÉ" and awning depth REV3 - REV4 -	<b>Paint Colors</b>	<b>Vinyl Colors</b>	<b>Customer Approval</b> X
<b>Design #</b> ISS.103927	<b>Sheet #</b> Sheet 4 of 7	<b>Drawing Title</b> SIGN PLAN				

**ISS INFINITY SIGN SYSTEMS**

4900 Lister Ave  
 Kansas City, MO 64130  
 Phone: 816.252.3337  
 Fax: 816.252.3351

This drawing is the property of Infinity Sign Systems, Inc and all rights to its use for reproduction are reserved by Infinity Sign Systems.

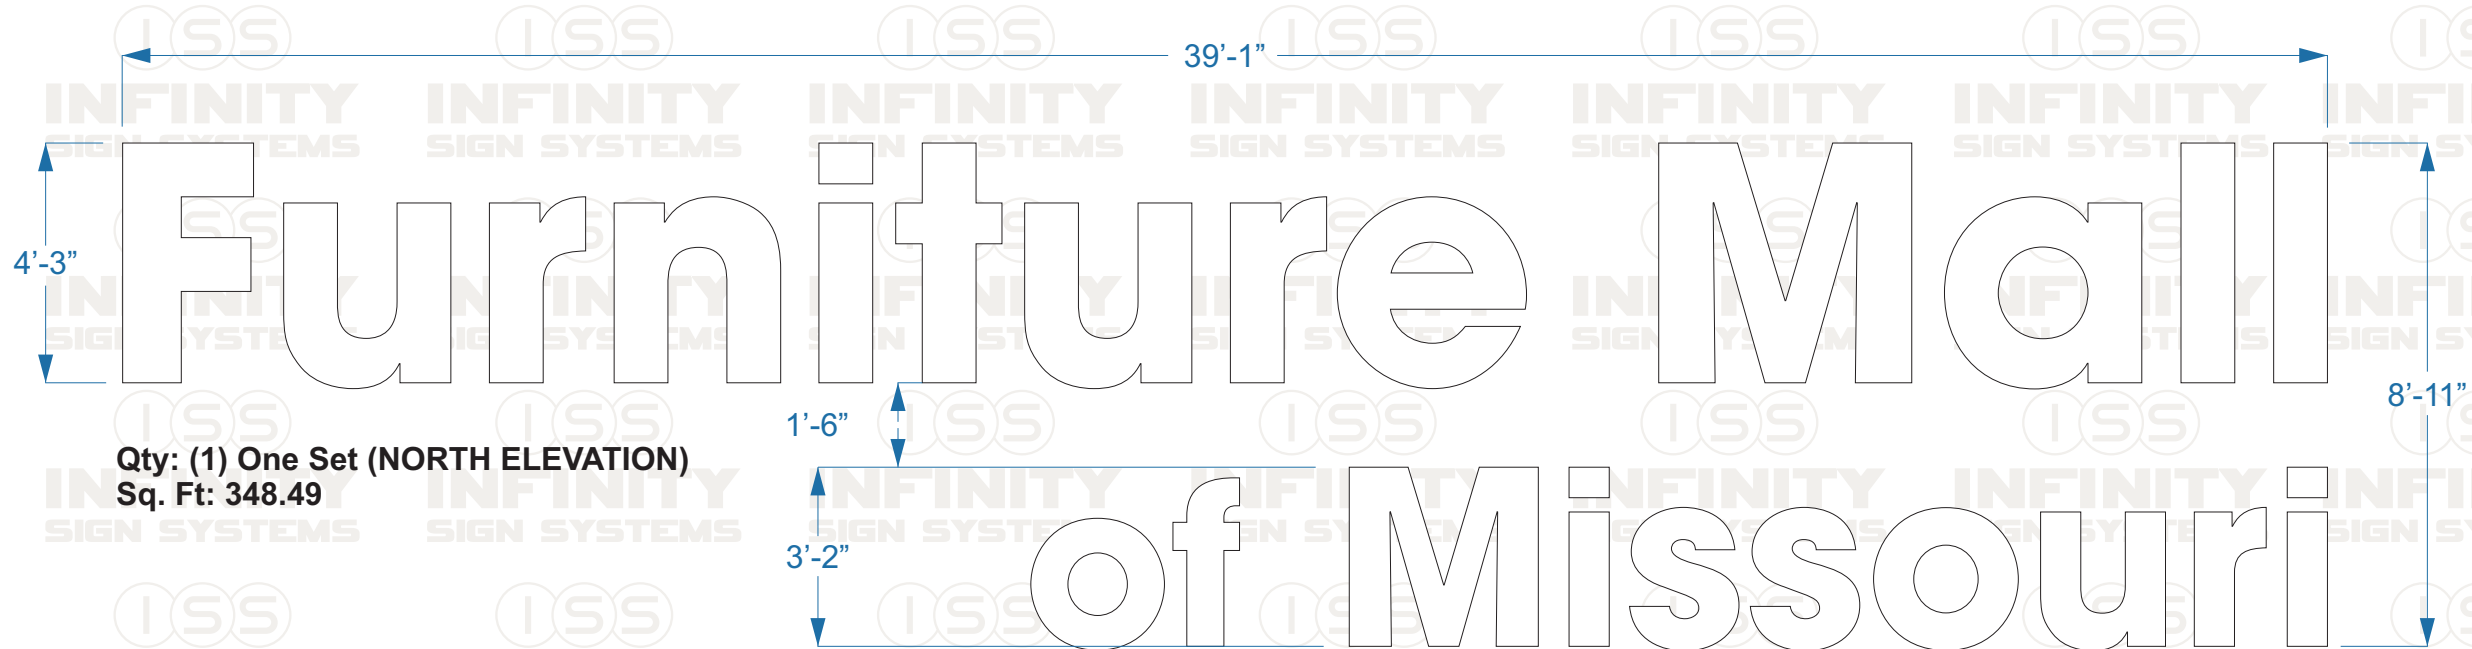


Qty: (1) One Set (NORTH ELEVATION)  
Sq. Ft: 348.49

Sign Area: 8' 11" x 39' 1" = 348.6 sq ft

**ALL CHANNEL LETTERS:**

- \* Remote set, NO Raceways
- \* WHITE Acrylic Faces
- \* BLACK TrimCap
- \* BLACK Returns
- \* Internally-Mounted WHITE LEDs

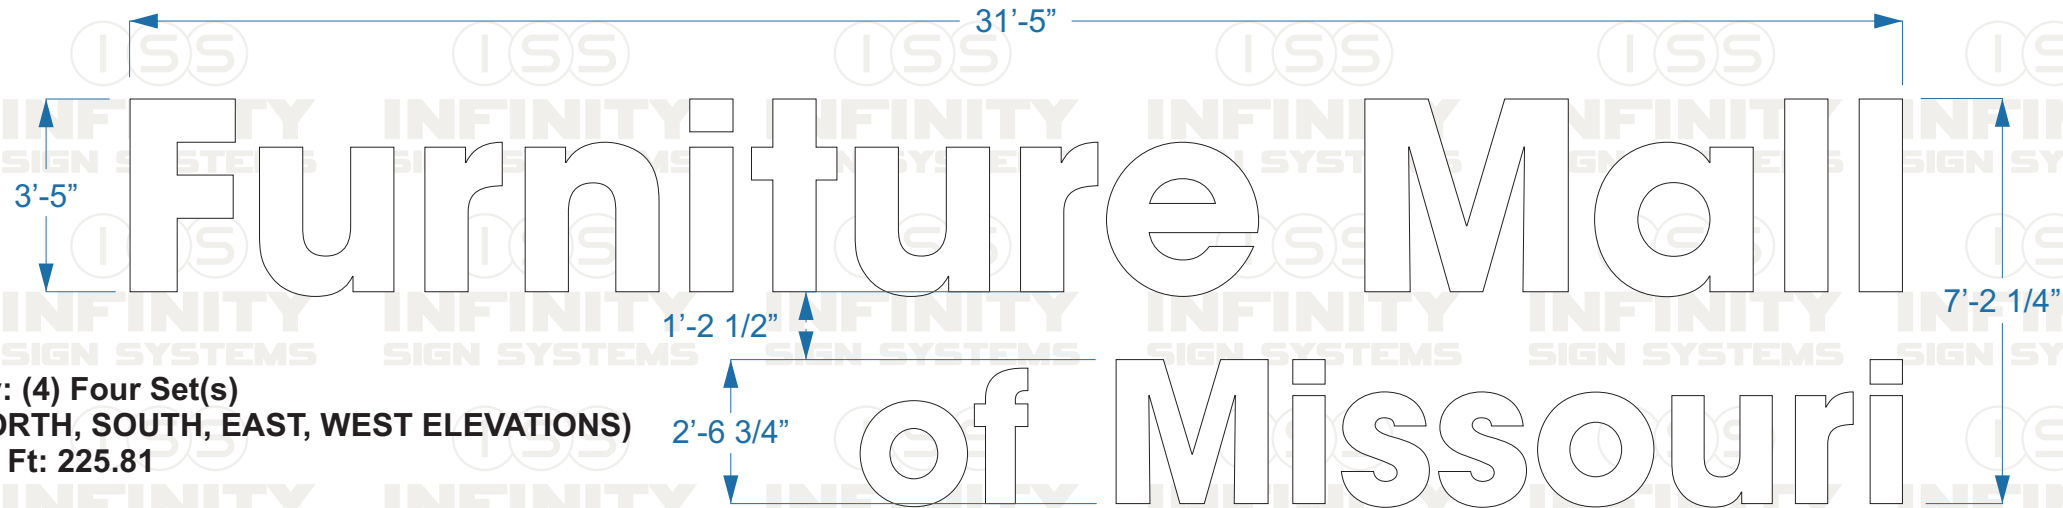

Qty: (4) Four Set(s)  
(NORTH, SOUTH, EAST, WEST ELEVATIONS)  
Sq. Ft: 225.81

Sign Area; 7' 2" x 31' 5" = 225.3 sq ft

**G, L, M, P**

<b>Client</b> Furniture Mall of Missouri Furniture Mall of MO		<b>Address</b> 900 NW Blue Parkway, Lee's Summit, MO 64086		<b>Account Rep.</b> M. SCHMIDT		<b>Revisions</b> REV1 - 08-04-22 - Added awning end view and siteplan REV2 - 08-17-22 - changed "OH YEAH" to "HOWDY CAFÉ" and awning depth REV3 - REV4 -		 4900 Lister Ave Kansas City, MO 64130 Phone: 816.252.3337 Fax: 816.252.3351	
<b>Designer</b> Brooke Braun		<b>Date</b> 08-02-22		<b>Paint Colors</b>		<b>Vinyl Colors</b>			
<b>Design #</b> ISS.103927		<b>Sheet #</b> Sheet 5 of 7		<b>Drawing Title</b> CHANNEL LETTERS					


This drawing is the property of Infinity Sign Systems, Inc and all rights to its use for reproduction are reserved by Infinity Sign Systems.

(NORTH ELEVATION)  
Qty: (4) Four

**H,I,J,K**

**PAINTED SUNBRELLA AWNINGS**

\* BLACK SUNBRELLA MATERIAL stretched over unpainted frame(s)

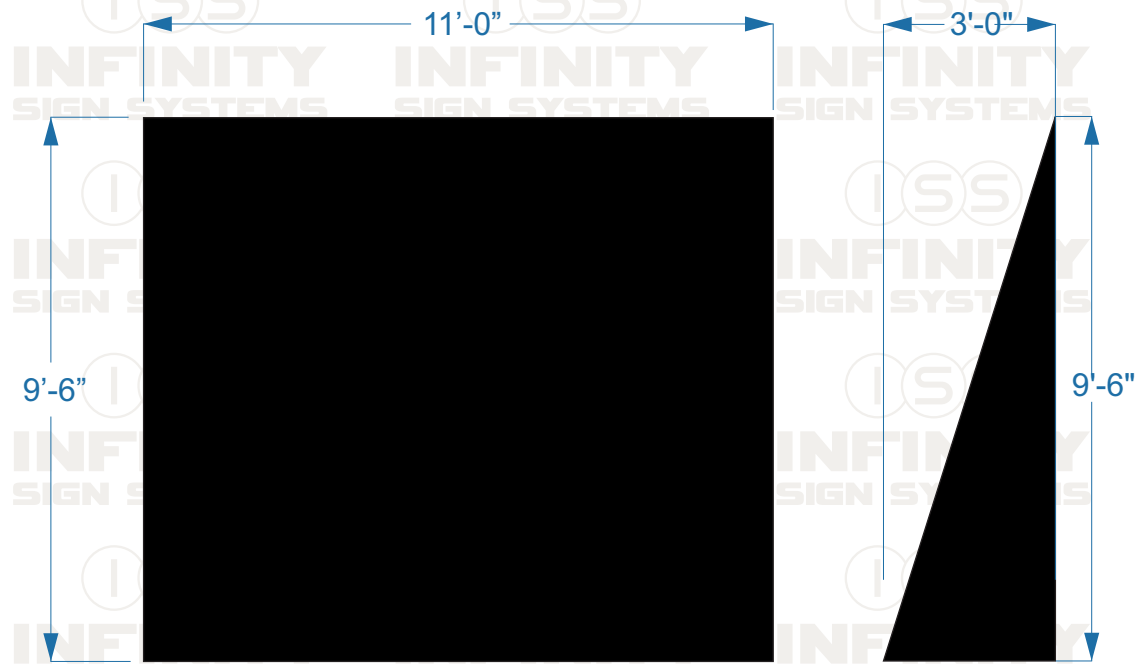


**PAINTED SUNBRELLA AWNING (EAST ELEVATION):**

\* BLACK SUNBRELLA MATERIAL stretched over unpainted frame.

\* Plotter-cut WHITE Vinyl Graphic.

(EAST ELEVATION)  
Qty: (1) One

**N**

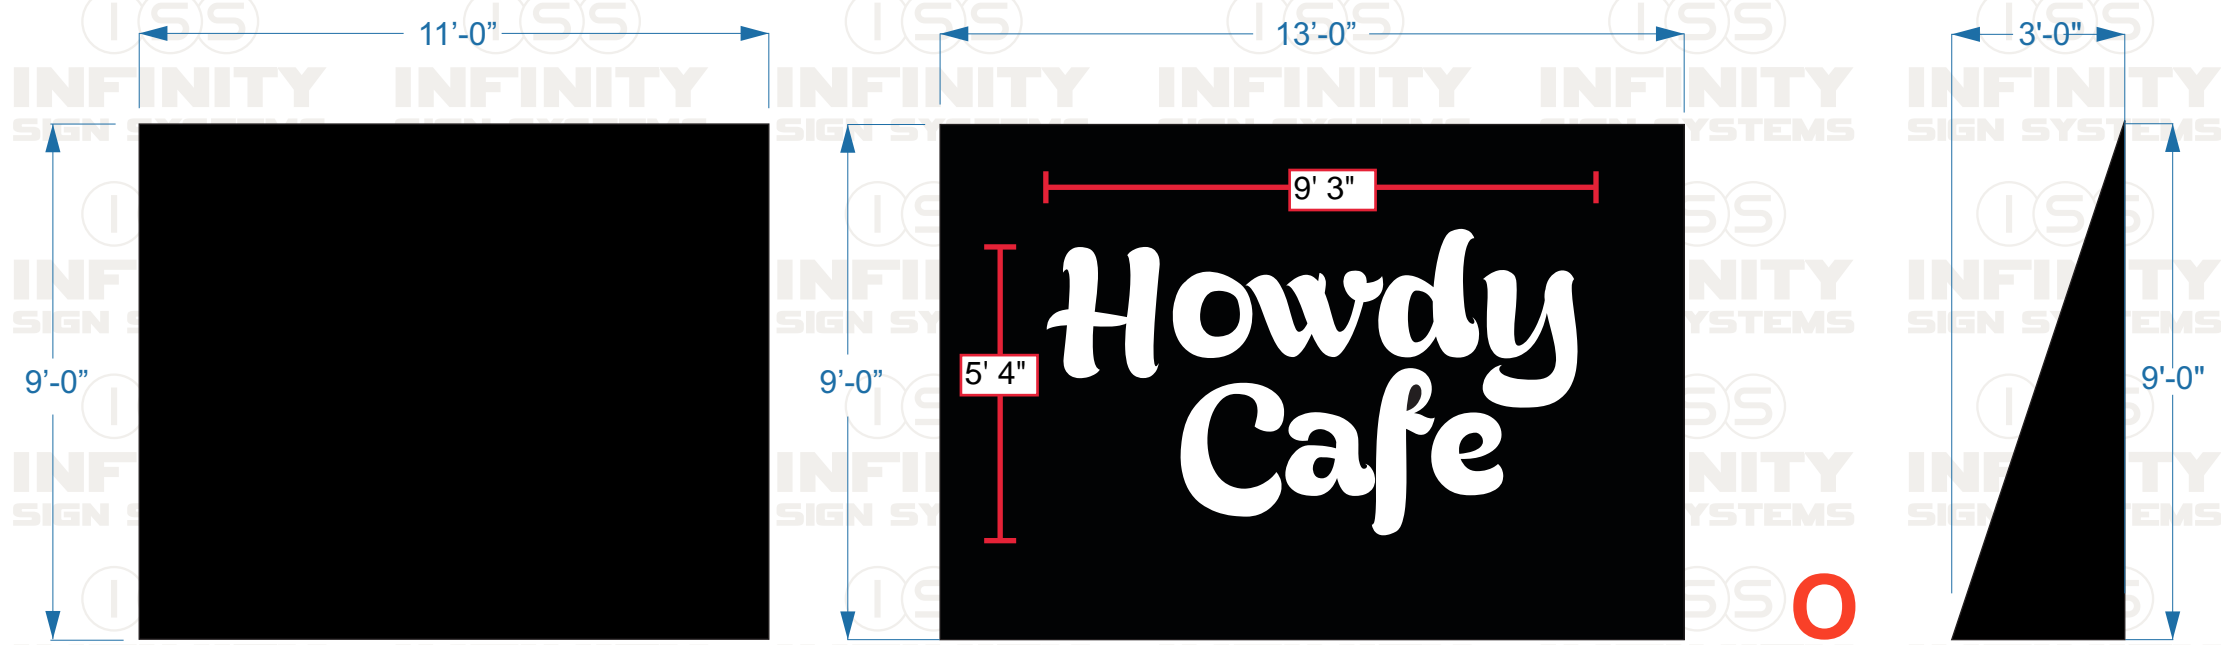


Sign Area: 5' 4" x 9' 3" = 49.3 sq ft


**O**

<b>Client</b> Furniture Mall of Missouri <small>Furniture Mall of MO</small>		<b>Address</b> 900 NW Blue Parkway, Lee's Summit, MO 64086		<b>Account Rep.</b> M. SCHMIDT		<b>Revisions</b> REV1 - 08-04-22 - Added awning end view and siteplan REV2 - 08-17-22 - changed "OH YEAH" to "HOWDY CAFÉ" and awning depth REV3 - REV4 -		 4900 Lister Ave Kansas City, MO 64130 Phone: 816.252.3337 Fax: 816.252.3351	
<b>Design #</b> ISS.103927		<b>Sheet #</b> Sheet 6 of 7		<b>Designer</b> Brooke Braun		<b>Paint Colors</b>			
<b>Date</b> 08-02-22		<b>Drawing Title</b> AWNINGS		<b>Vinyl Colors</b>		<b>Customer Approval</b>		This drawing is the property of Infinity Sign Systems, Inc and all rights to its use for reproduction are reserved by Infinity Sign Systems.	



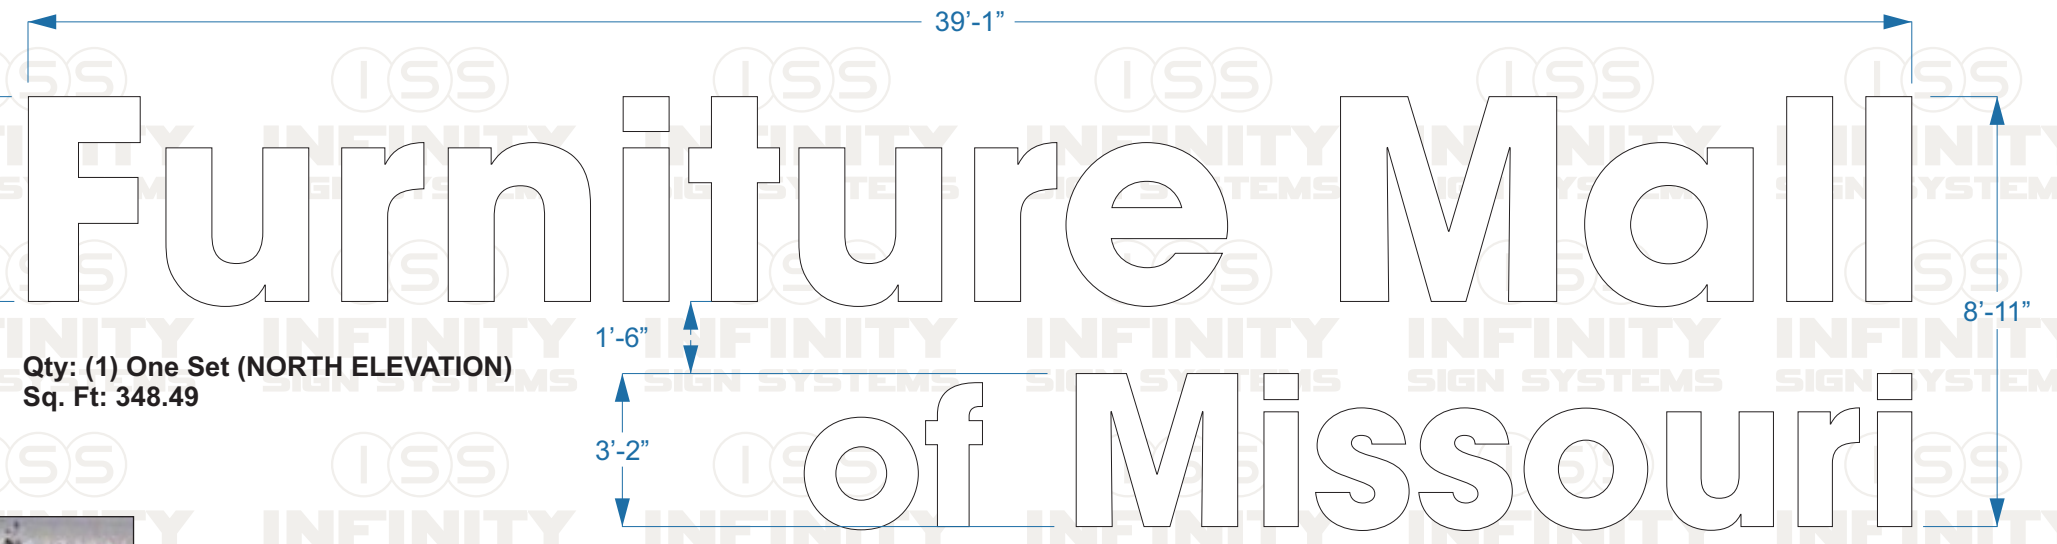

Qty: (1) One Set (NORTH ELEVATION)  
Sq. Ft: 348.49

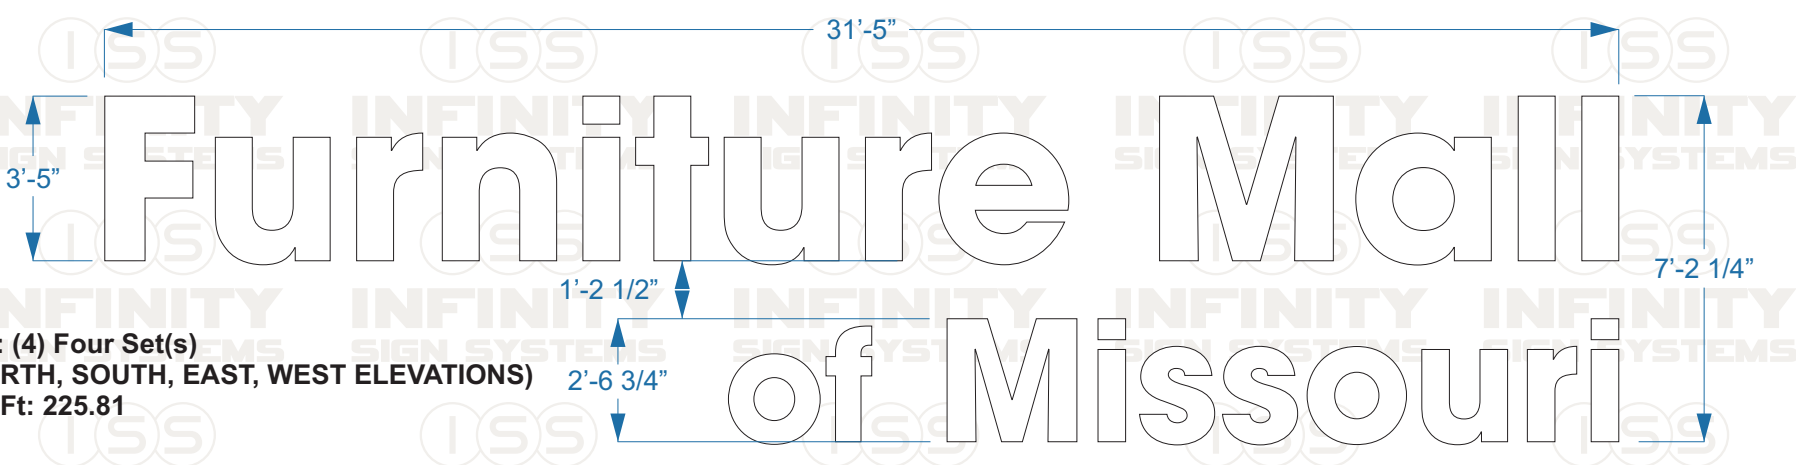

Qty: (4) Four Set(s)  
(NORTH, SOUTH, EAST, WEST ELEVATIONS)  
Sq. Ft: 225.81

**G,L,M,P**

<b>Client</b>	<b>Address</b>	<b>Account Rep.</b>	M. SCHMIDT
<b>Furniture Mall of Missouri</b>	900 NW Blue Parkway, Lee's Summit, MO 64086	<b>Designer</b>	Brooke Braun
<b>Design #</b>	<b>Sheet #</b>	<b>Date</b>	08-02-22
ISS.103927	Sheet 7 of 7	<b>Drawing Title</b>	AWNINGS

<b>Revisions</b>		
REV1 - 08-04-22 - Added awning end view and siteplan		
REV2 - 08-17-22 - changed "OH YEAH" to "HOWDY CAFÉ" and awning depth		
REV3 -		
REV4 -		
<b>Paint Colors</b>	<b>Vinyl Colors</b>	<b>Customer Approval</b>
		X

**ISS INFINITY SIGN SYSTEMS**

4900 Lister Ave  
Kansas City, MO 64130  
Phone: 816.252.3337  
Fax: 816.252.3351

This drawing is the property of Infinity Sign Systems, Inc and all rights to its use for reproduction are reserved by Infinity Sign Systems.