


AS GRADED PLOT PLAN

Ordered by: ROB WASHAM HOMES
Description: Lot 35, WHISPERING WOODS 2nd Plat in Lee's Summit, MO
Address: 1701 SW 27th Street

35

RELEASE FOR
CONSTRUCTION
DATE 08-22-2022
BY ENGINEER

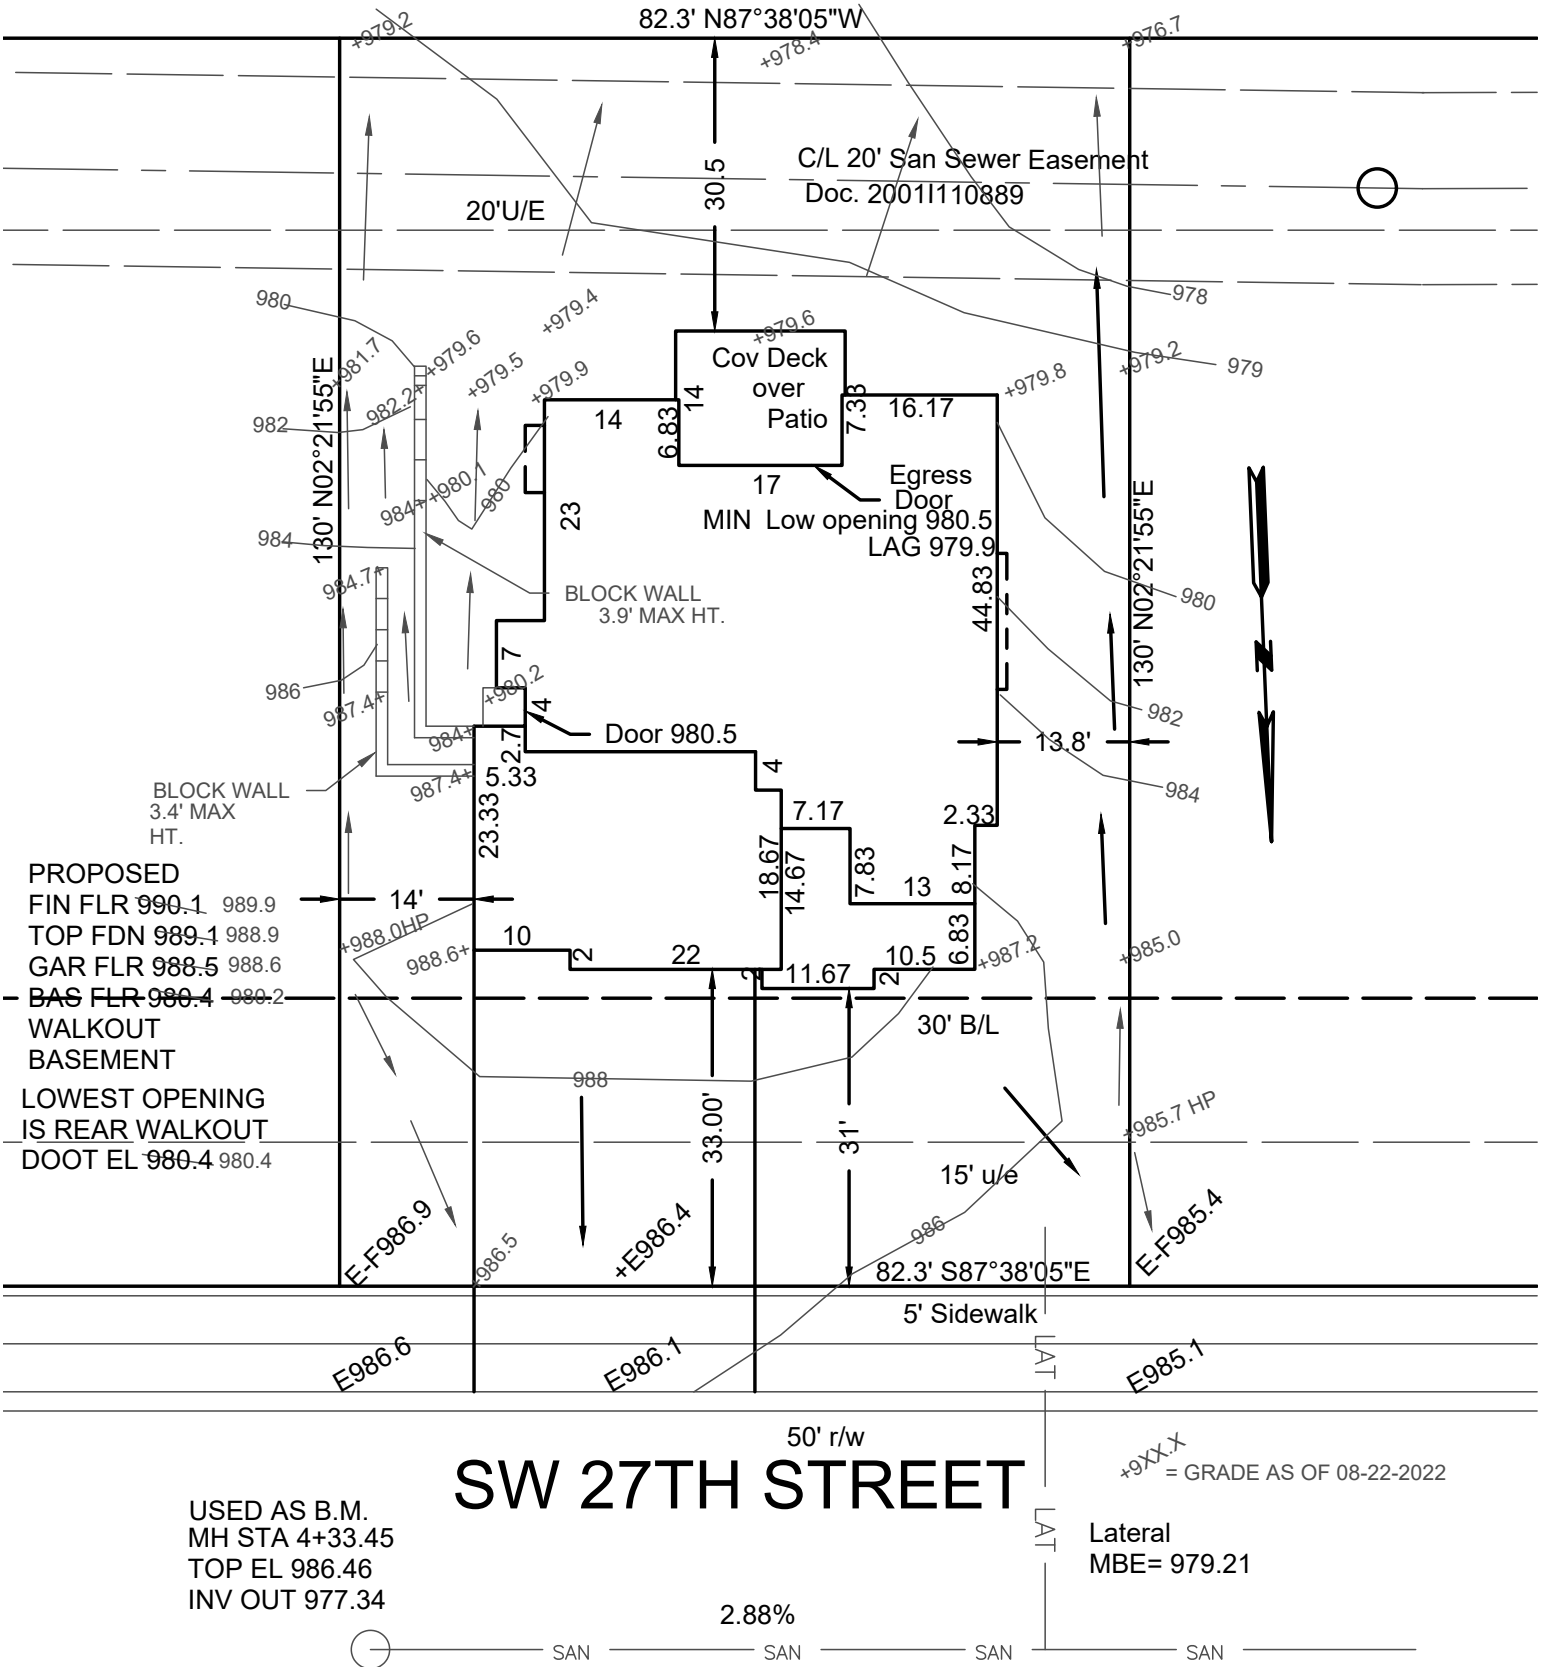

USED AS B.M.
MH STA 4+33.45
TOP EL 986.46
INV OUT 977.34

SW 27TH STREET

+9XX.X = GRADE AS OF 08-22-2022

Lateral
MBE= 979.21

→ = DRAINAGE PATTERN

CONSTRUCTION ENGINEERING SERVICES, INC.

16810-C East 40 Highway
Independence, MO 64055
(816)478-2323
lee@engineeringkc.com

SCALE: 1"=20'
DATE: 09-14-2021 & 08-22-2022
JOB NO: 17938 18478

LEE BODENHEIMER, L.S.
Land Surveyor

