



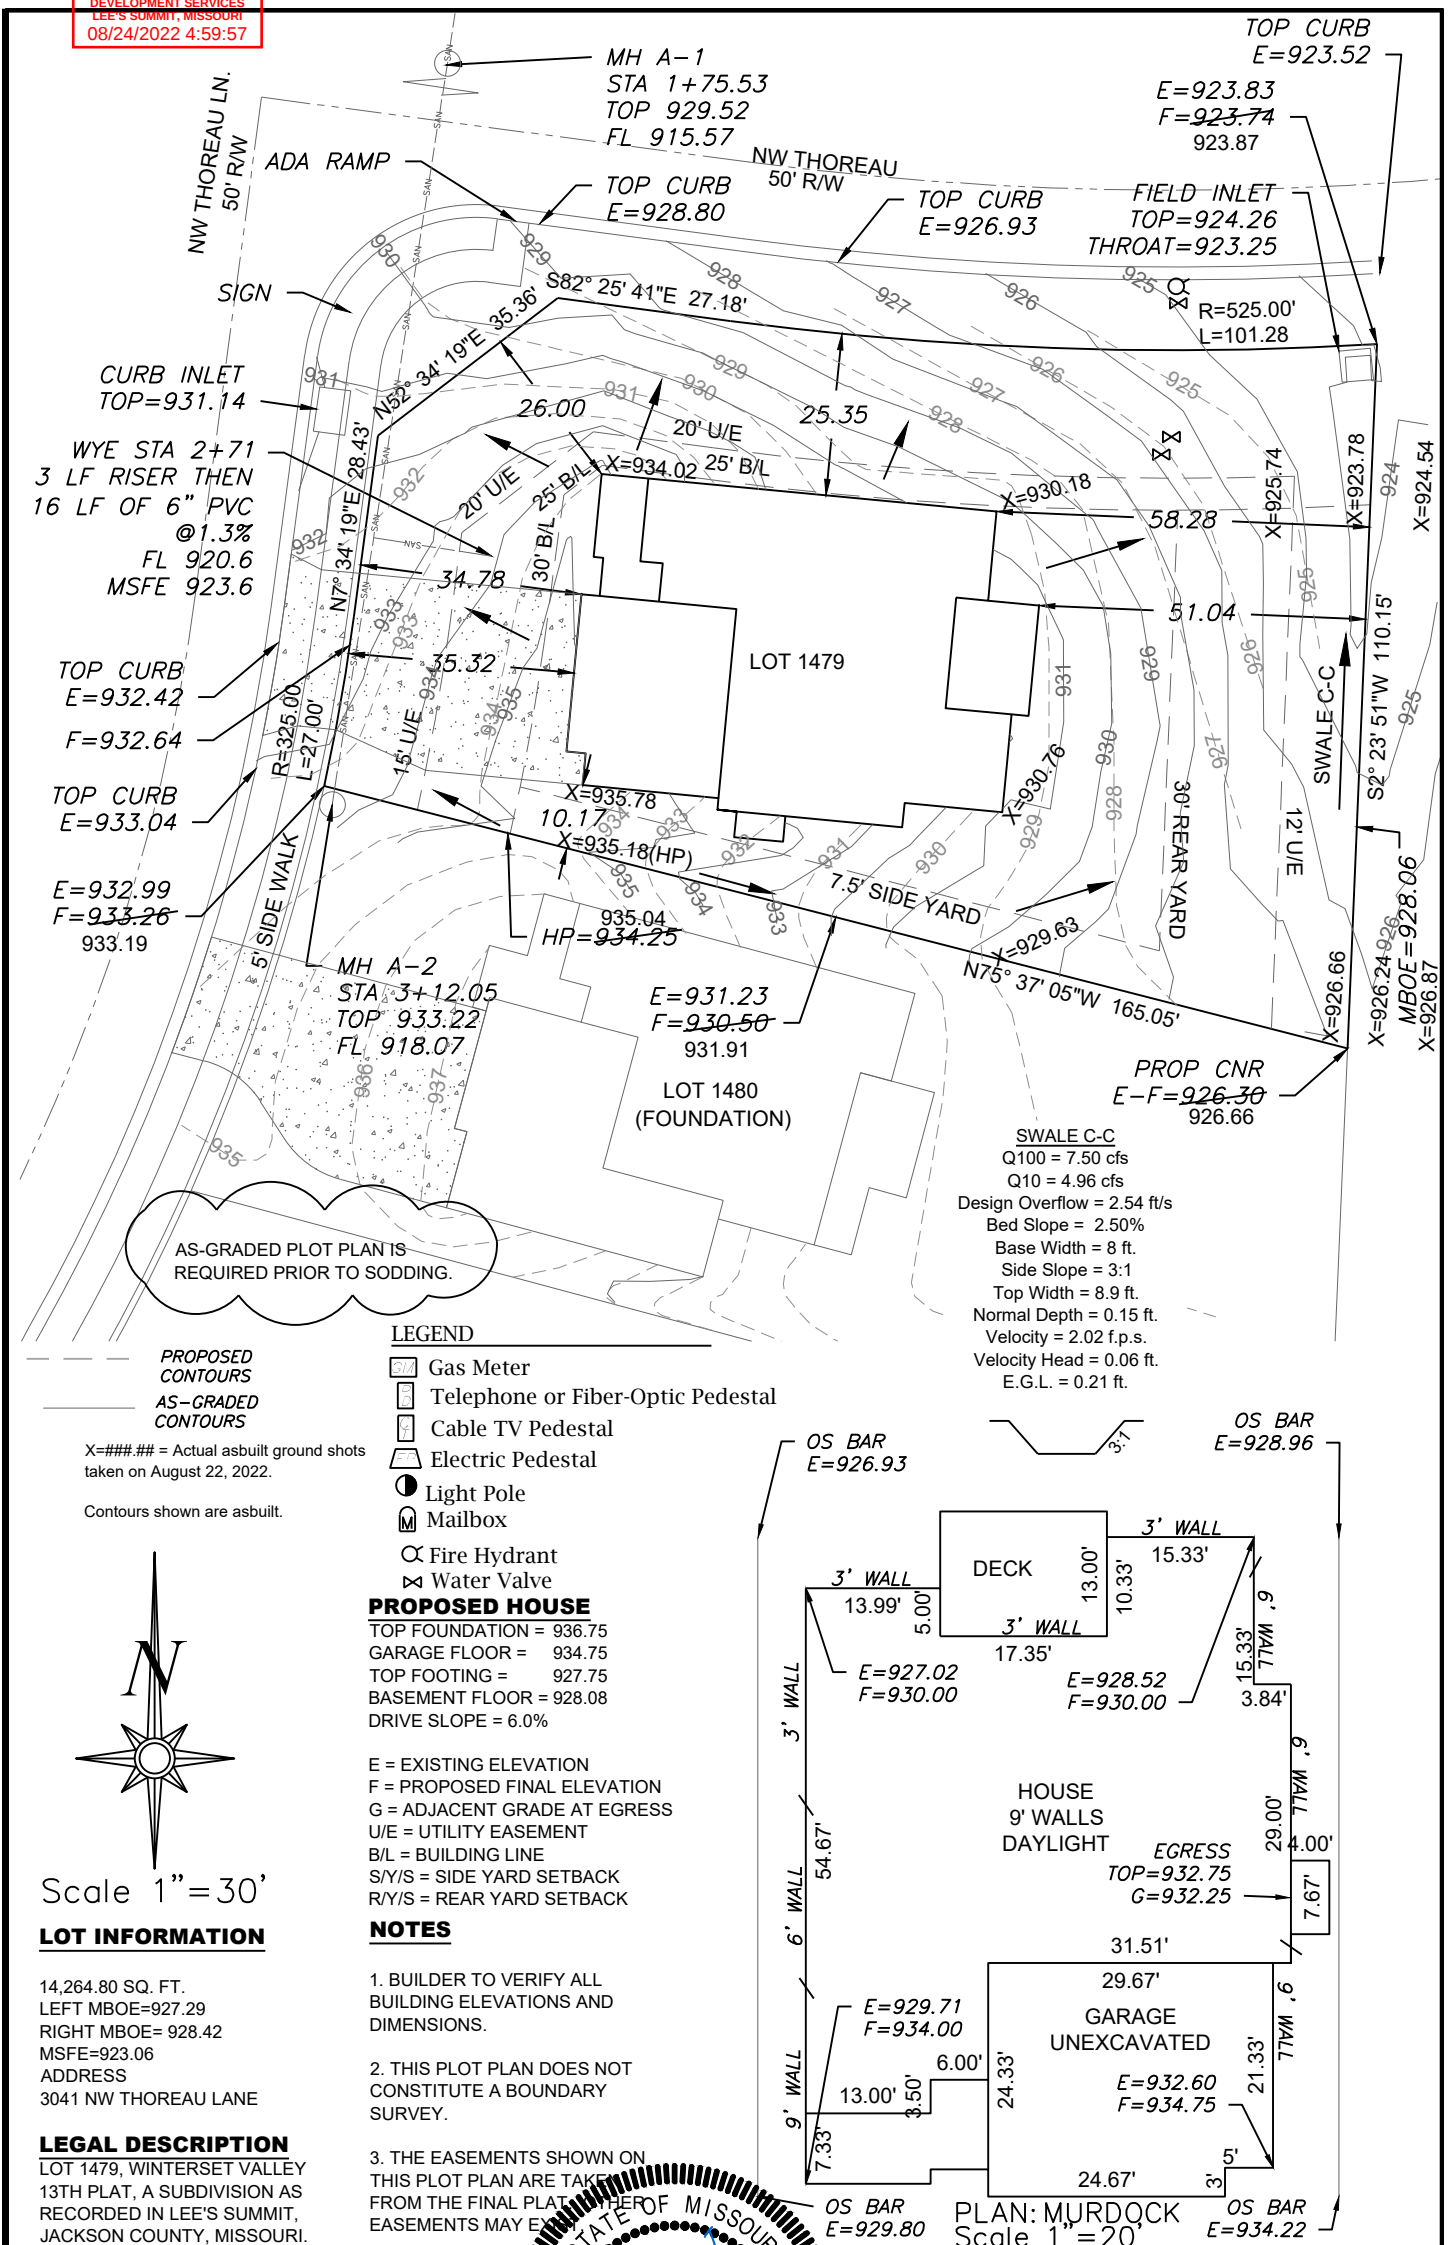

ENGINEERING SOLUTIONS
ENGINEERING & SURVEYING
50 SE 30TH STREET
LEE'S SUMMIT, MO 64082
P(816) 623-9888 F(816)623-9849
WWW.ENGINEERINGSOLUTIONKCC.COM

THIS DRAWING IS NOT VALID UNLESS THE SIGNATURE, DATE AND SEAL OF THE ENGINEER WHO SUPERVISED THE PREPARATION OF THIS DRAWING HAS BEEN AFFIXED HERETO.

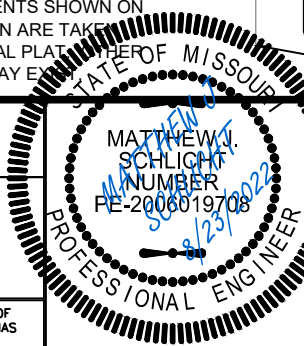

WINTERSET VALLEY 13TH PLAT
LEE'S SUMMIT, JACKSON COUNTY, MISSOURI

GALE HOMES II INC.
400 SW LONGVIEW BLVD., SUITE 109
LEE'S SUMMIT, MO 64081

PROJECT NO. 1
FILE NAME LOT 1479, WINTERSET VALLEY
DATE 7/1/2021
SHEET 1
OF 1