
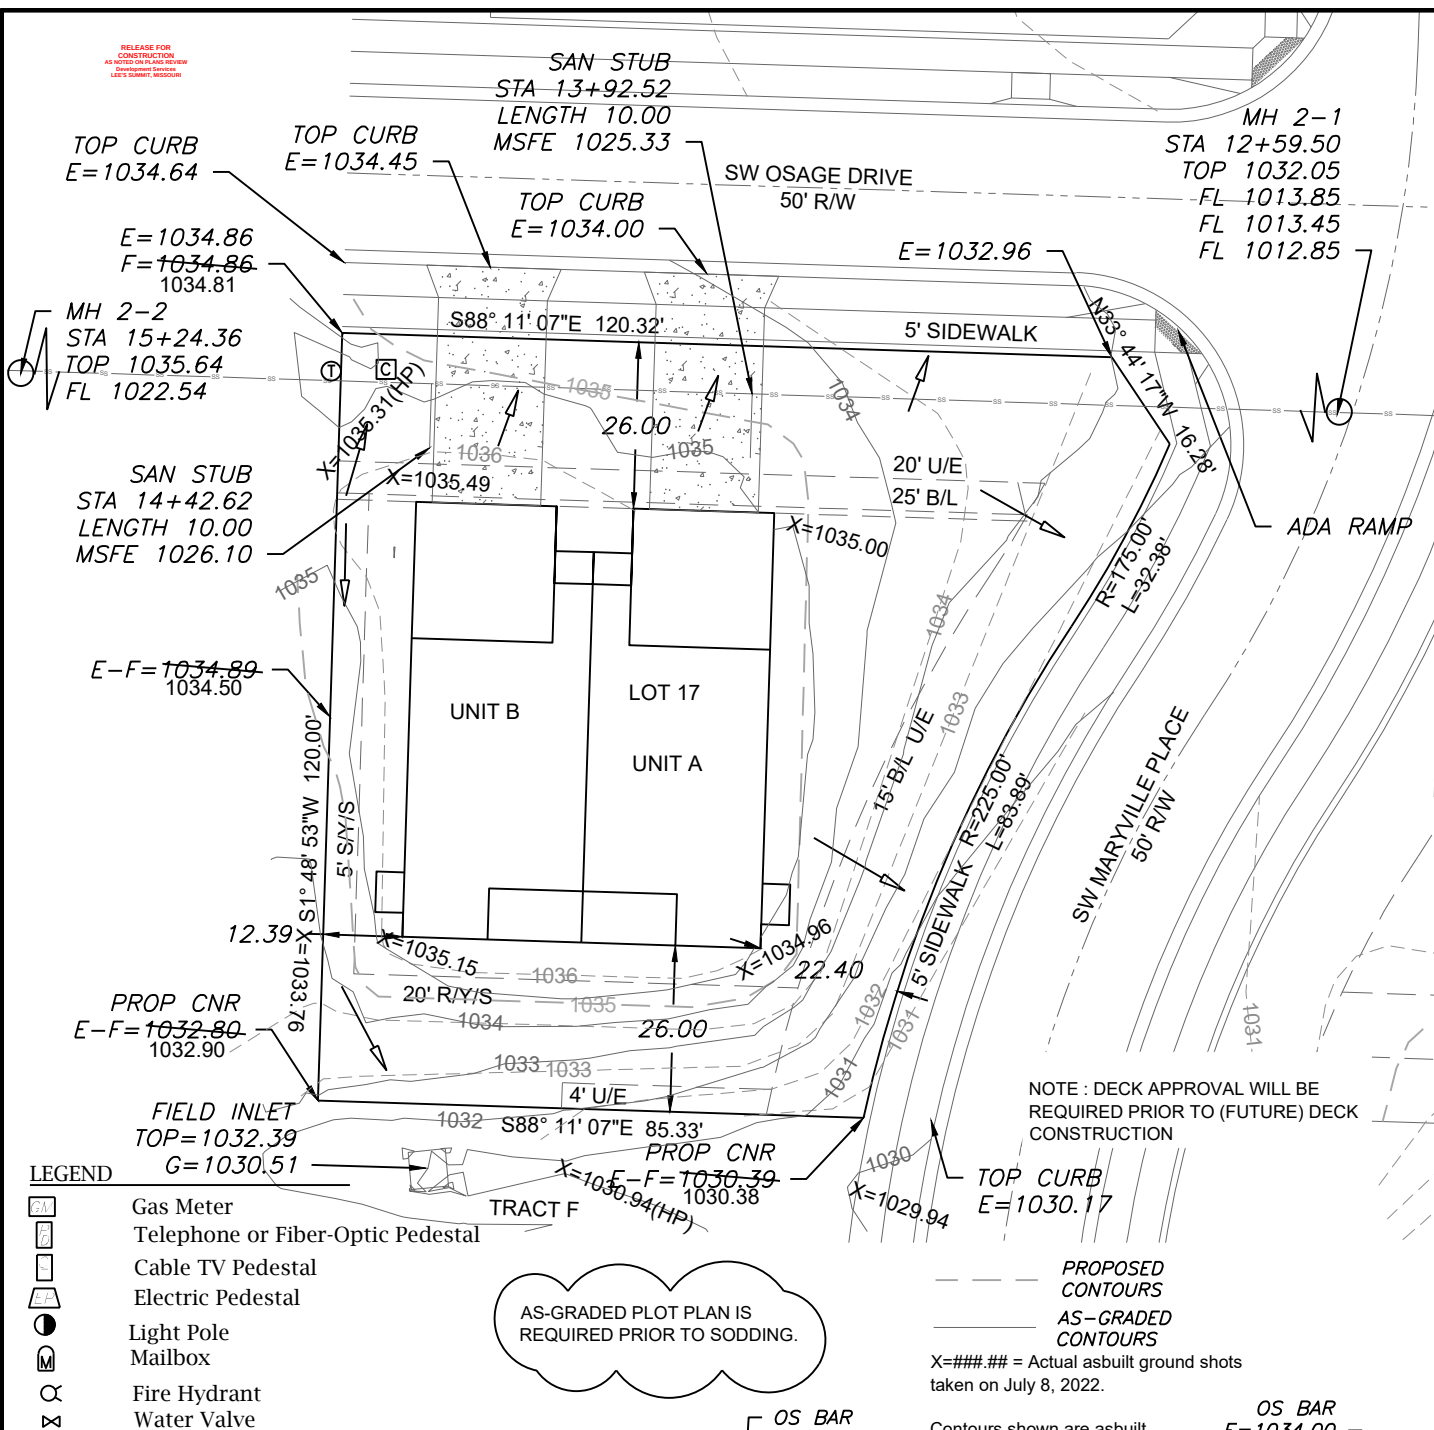


LOT INFORMATION


12,812 SQ. FT.
REAR LEFT MBOE=1031.82
REAR RIGHT MBOE= 1033.61
MSFE=1026.10
MSFE=1025.33
ADDRESS
2103 SW OSAGE DR.
2105 SW OSAGE DR.

LEGAL DESCRIPTION

LOT 17, OSAGE FIRST PLAT, A SUBDIVISION AS RECORDED IN LEE'S SUMMIT, JACKSON COUNTY, MISSOURI.

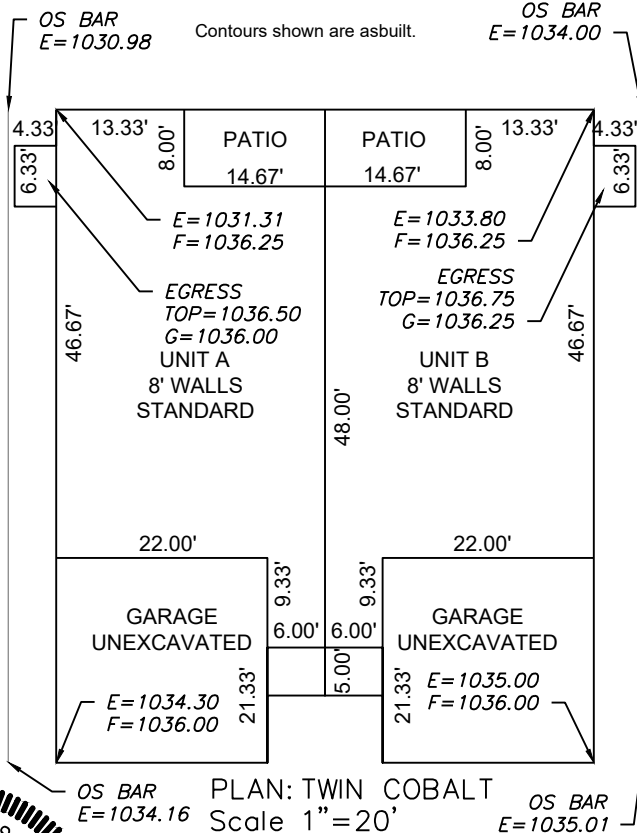

ENGINEERING SOLUTIONS
ENGINEERING & SURVEYING
50 SE 30TH STREET
LEE'S SUMMIT, MO 64082
P:(816) 623-9888 F:(816)623-9849
WWW.ENGINEERINGSOLUTIONKCC.COM

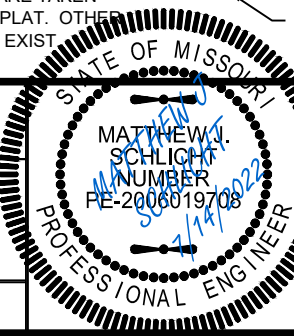

AS-GRADED PLOT PLAN - LOT 17				
OSAGE FIRST PLAT				
LEE'S SUMMIT, JACKSON COUNTY, MISSOURI				
CLOVER & HIVE				
120 SE 30TH STREET				
LEE'S SUMMIT, MO 64082				
PROJECT NO.	FILE NAME	DATE	SHEET	OF
1	LOT 16, 17, 18, 19, OSAGE	6/17/21	1	1
Rev:				

THIS DRAWING IS NOT VALID UNLESS THE SIGNATURE, DATE AND SEAL OF THE ENGINEER WHO SUPERVISED THE PREPARATION OF THIS DRAWING HAS BEEN AFFIXED HERETO.