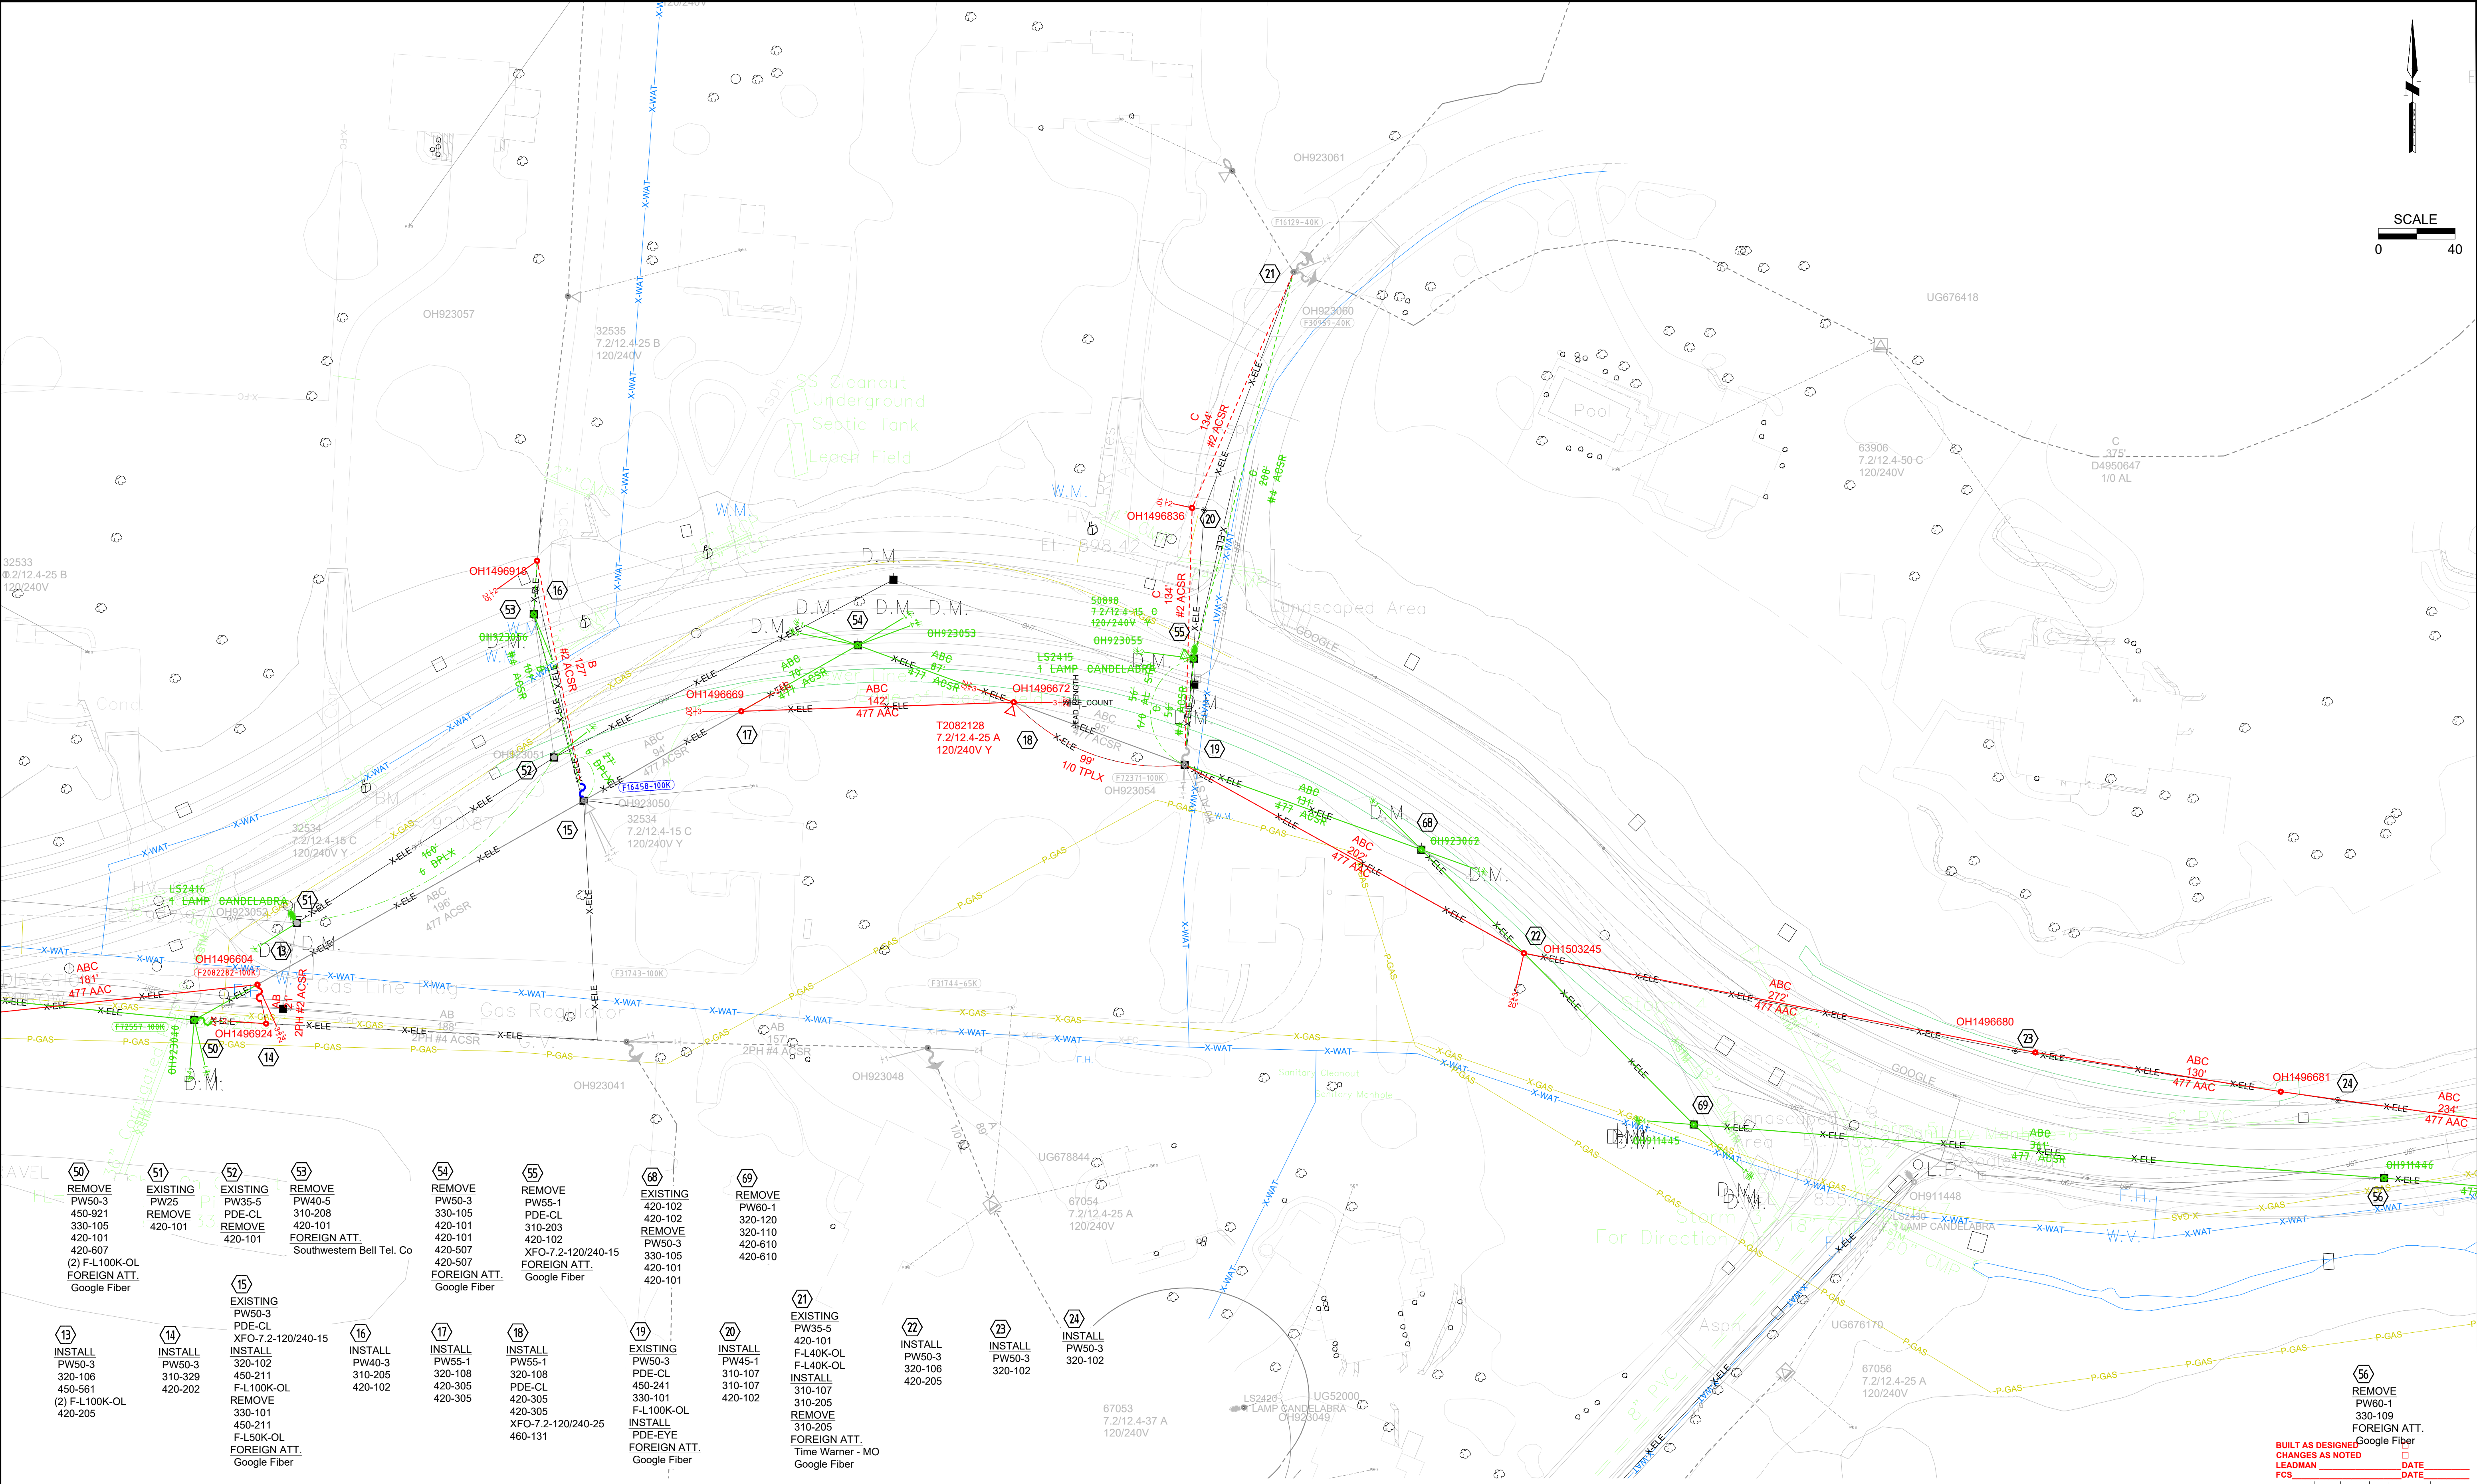


- 50

REMOVE
PW50-3
450-921
330-105
420-101
420-607
(2) F-L100K-OL
FOREIGN ATT.
Google Fiber

51

EXISTING
PW25
REMOVE
420-101

52

EXISTING
PW35-5
PDE-CL
REMOVE
420-101

53

REMOVE
PW40-5
310-208
420-101
FOREIGN ATT.
Southwestern Bell Tel. Co

54

REMOVE
PW50-3
330-105
420-101
420-101
FOREIGN ATT.
Google Fiber

55

REMOVE
PW55-1
PDE-CL
310-203
420-102
XFO-7.2-120/240-15
FOREIGN ATT.
Google Fiber

15

EXISTING
PW50-3
PDE-CL
XFO-7.2-120/240-15

16

INSTALL
PW40-3
310-205
420-102

17

INSTALL
PW55-1
320-108
420-305
XFO-7.2-120/240-25
460-131

18

INSTALL
PW50-3
PDE-CL
450-241
330-101
F-L100K-OL
INSTALL
FOREIGN ATT.
Google Fiber

19

EXISTING
PW50-3
PDE-CL
450-241
330-101
F-L100K-OL
INSTALL
FOREIGN ATT.
Google Fiber

20

INSTALL
PW45-1
310-107
310-107
420-102

21

EXISTING
PW35-5
420-101
F-L40K-OL
F-L40K-OL
310-107
310-205
REMOVE
310-205
FOREIGN ATT.
Time Warner - MO
Google Fiber

22

INSTALL
PW50-3
320-106
420-205

23

INSTALL
PW50-3
320-102

24

INSTALL
PW50-3
320-102
- EXISTING

INSTALL

REMOVE

MODIFY

CONTACTS

PROJECT DESIGNER: JENNY CASEY
PHONE #: 913-579-8215

CUSTOMER: PHONE #:

TITLE

CITY OF LS

ADDRESS

CHIPMAN RD

CITY

LEES SUMMIT

COUNTY

JA

STATE

MO

12.47 KV

JOB TYPE:

4REJB01

SHEET

2

OF

4

PRJ#

50023037

WR#

909550

SEC. DIST.

CIRCUIT

27113

DESIGNED BY:

JCASEY

REVIEWED BY:

JLC

DATE:

9/30/2021

DWG FILE #

New Landbase 909550-1

REV.

DATE

BY


CHECKED



APPROVED

LEE'S SUMMIT SERVICE CENTER

DATE

9/30/2021
- BUILT AS DESIGNED
CHANGES AS NOTED
LEADMAN
FCS

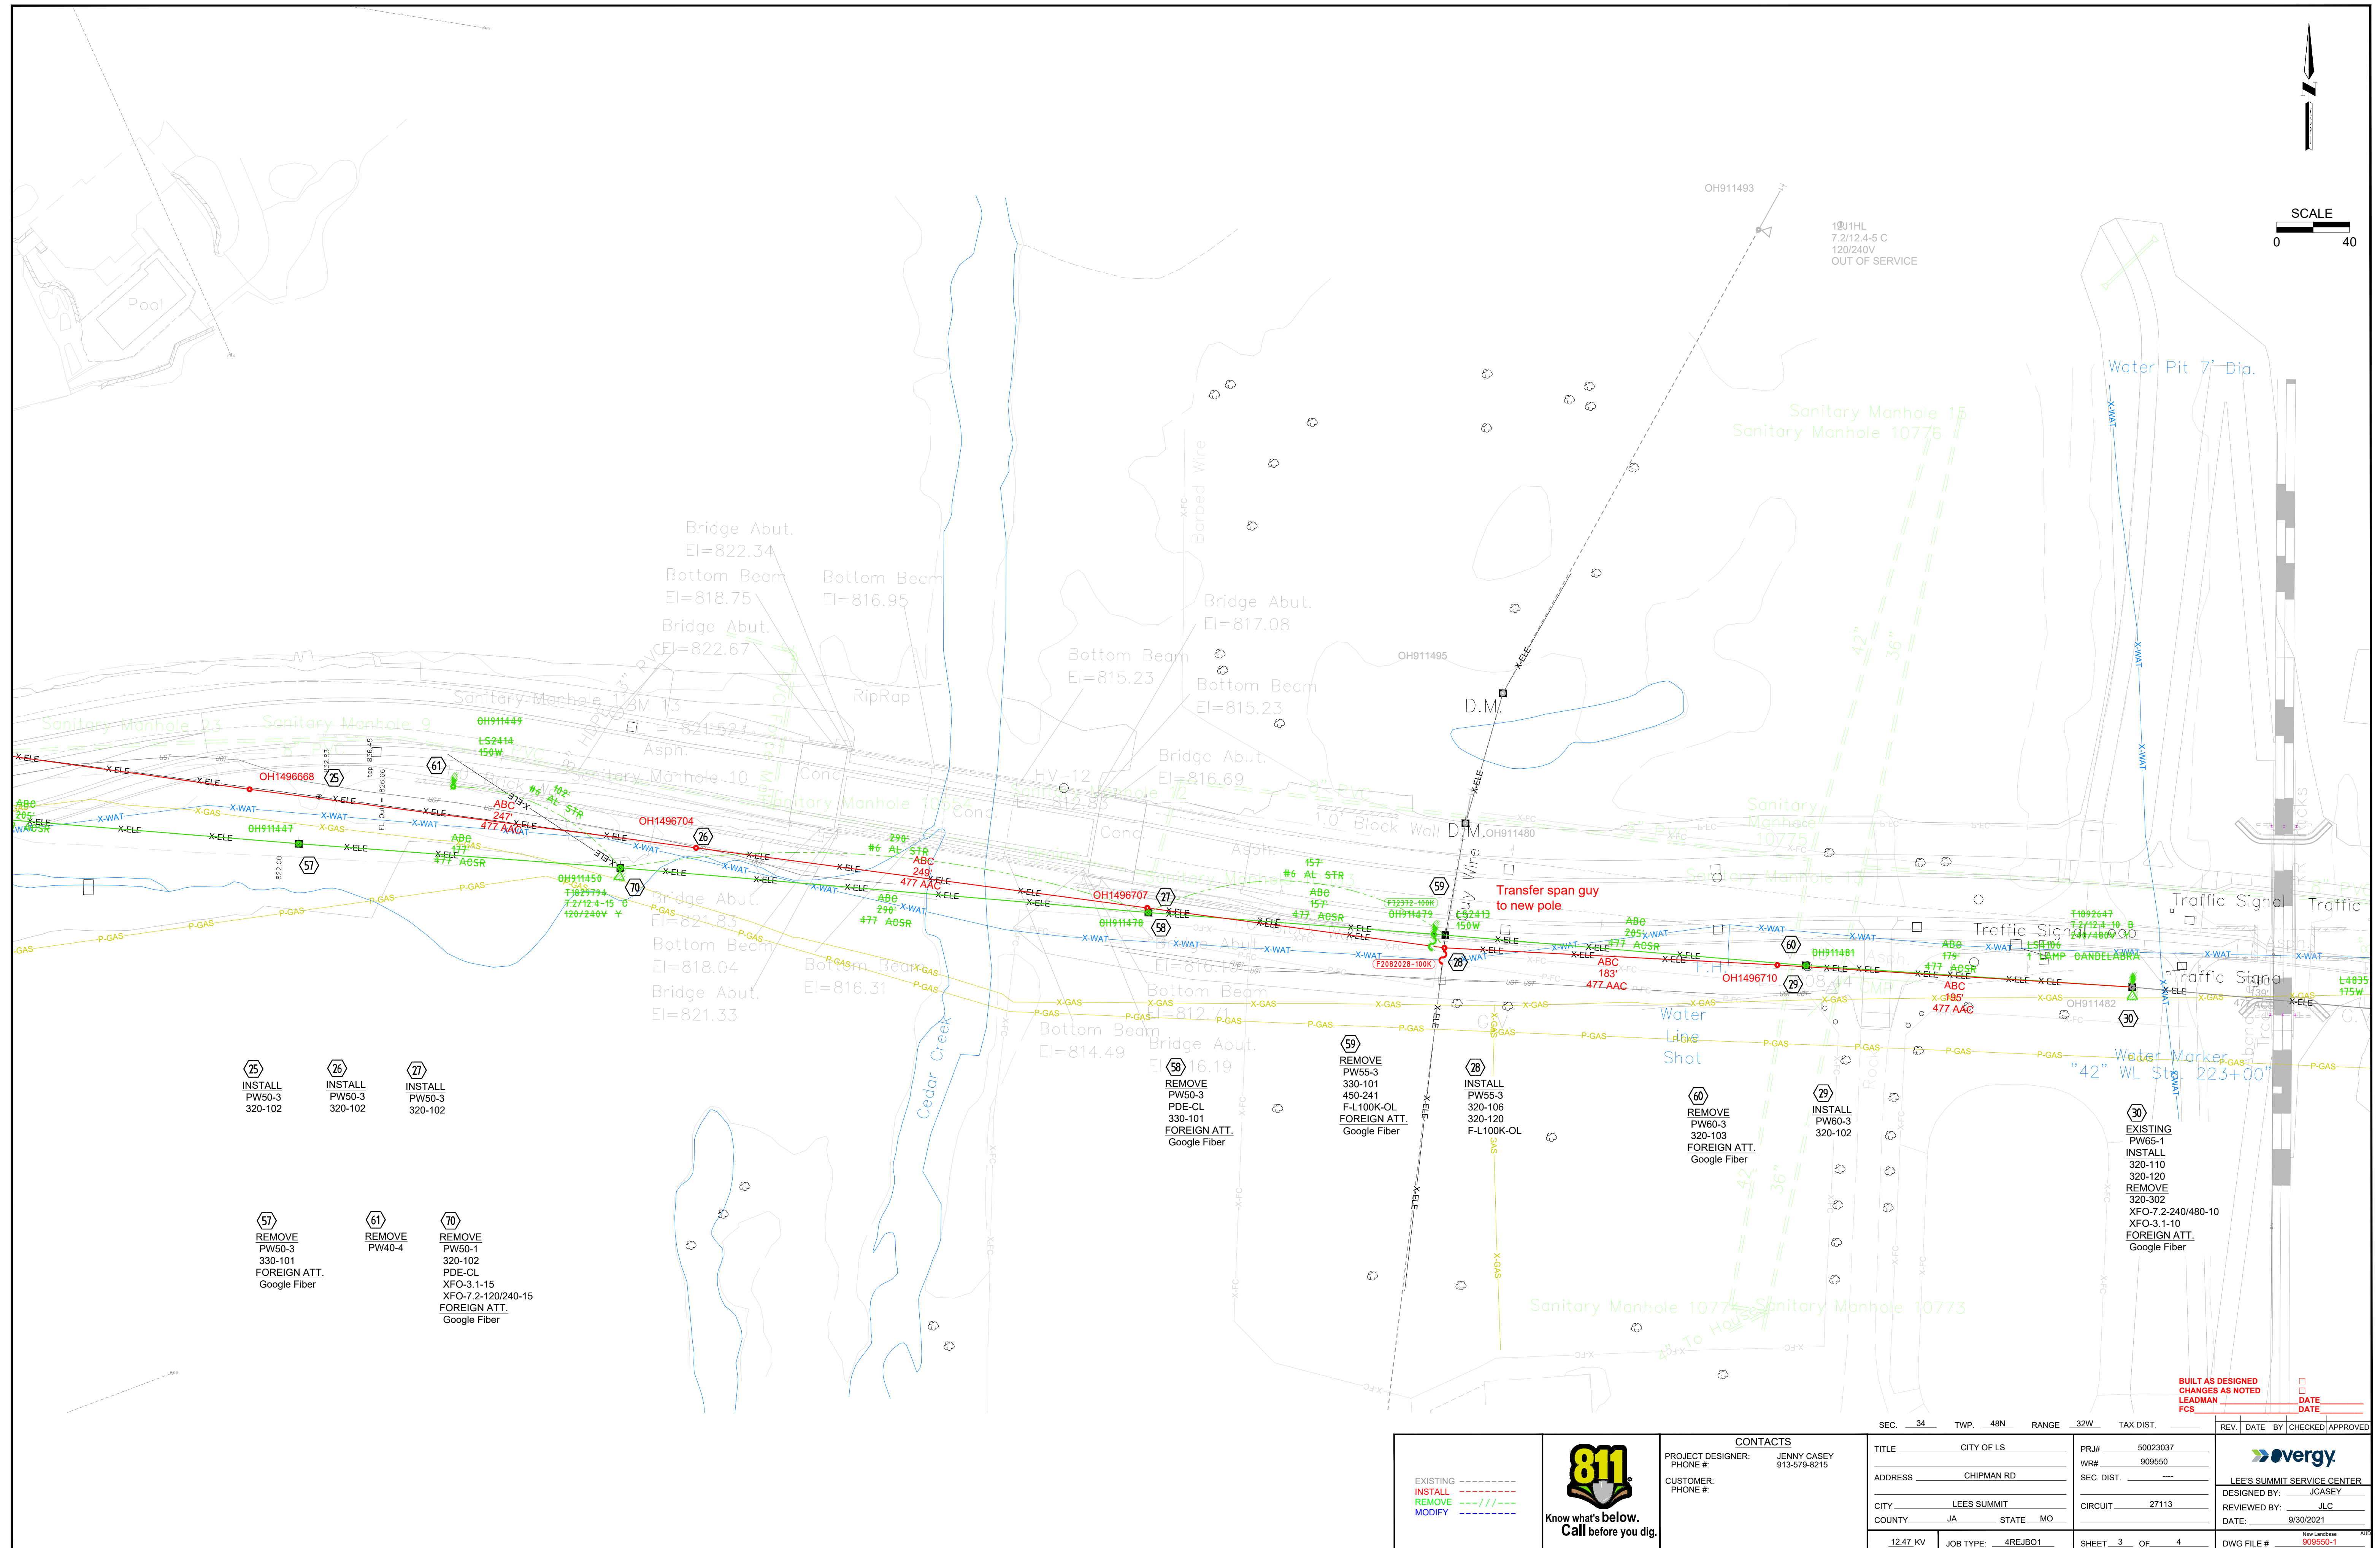

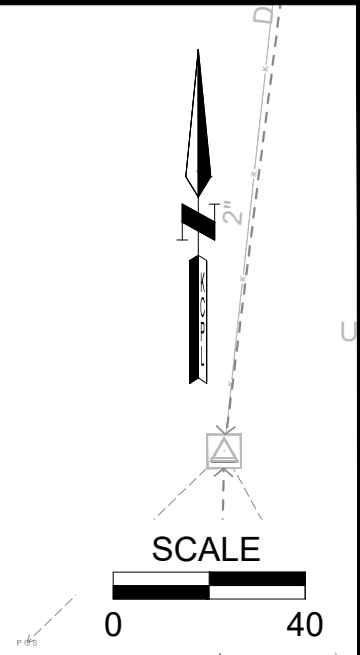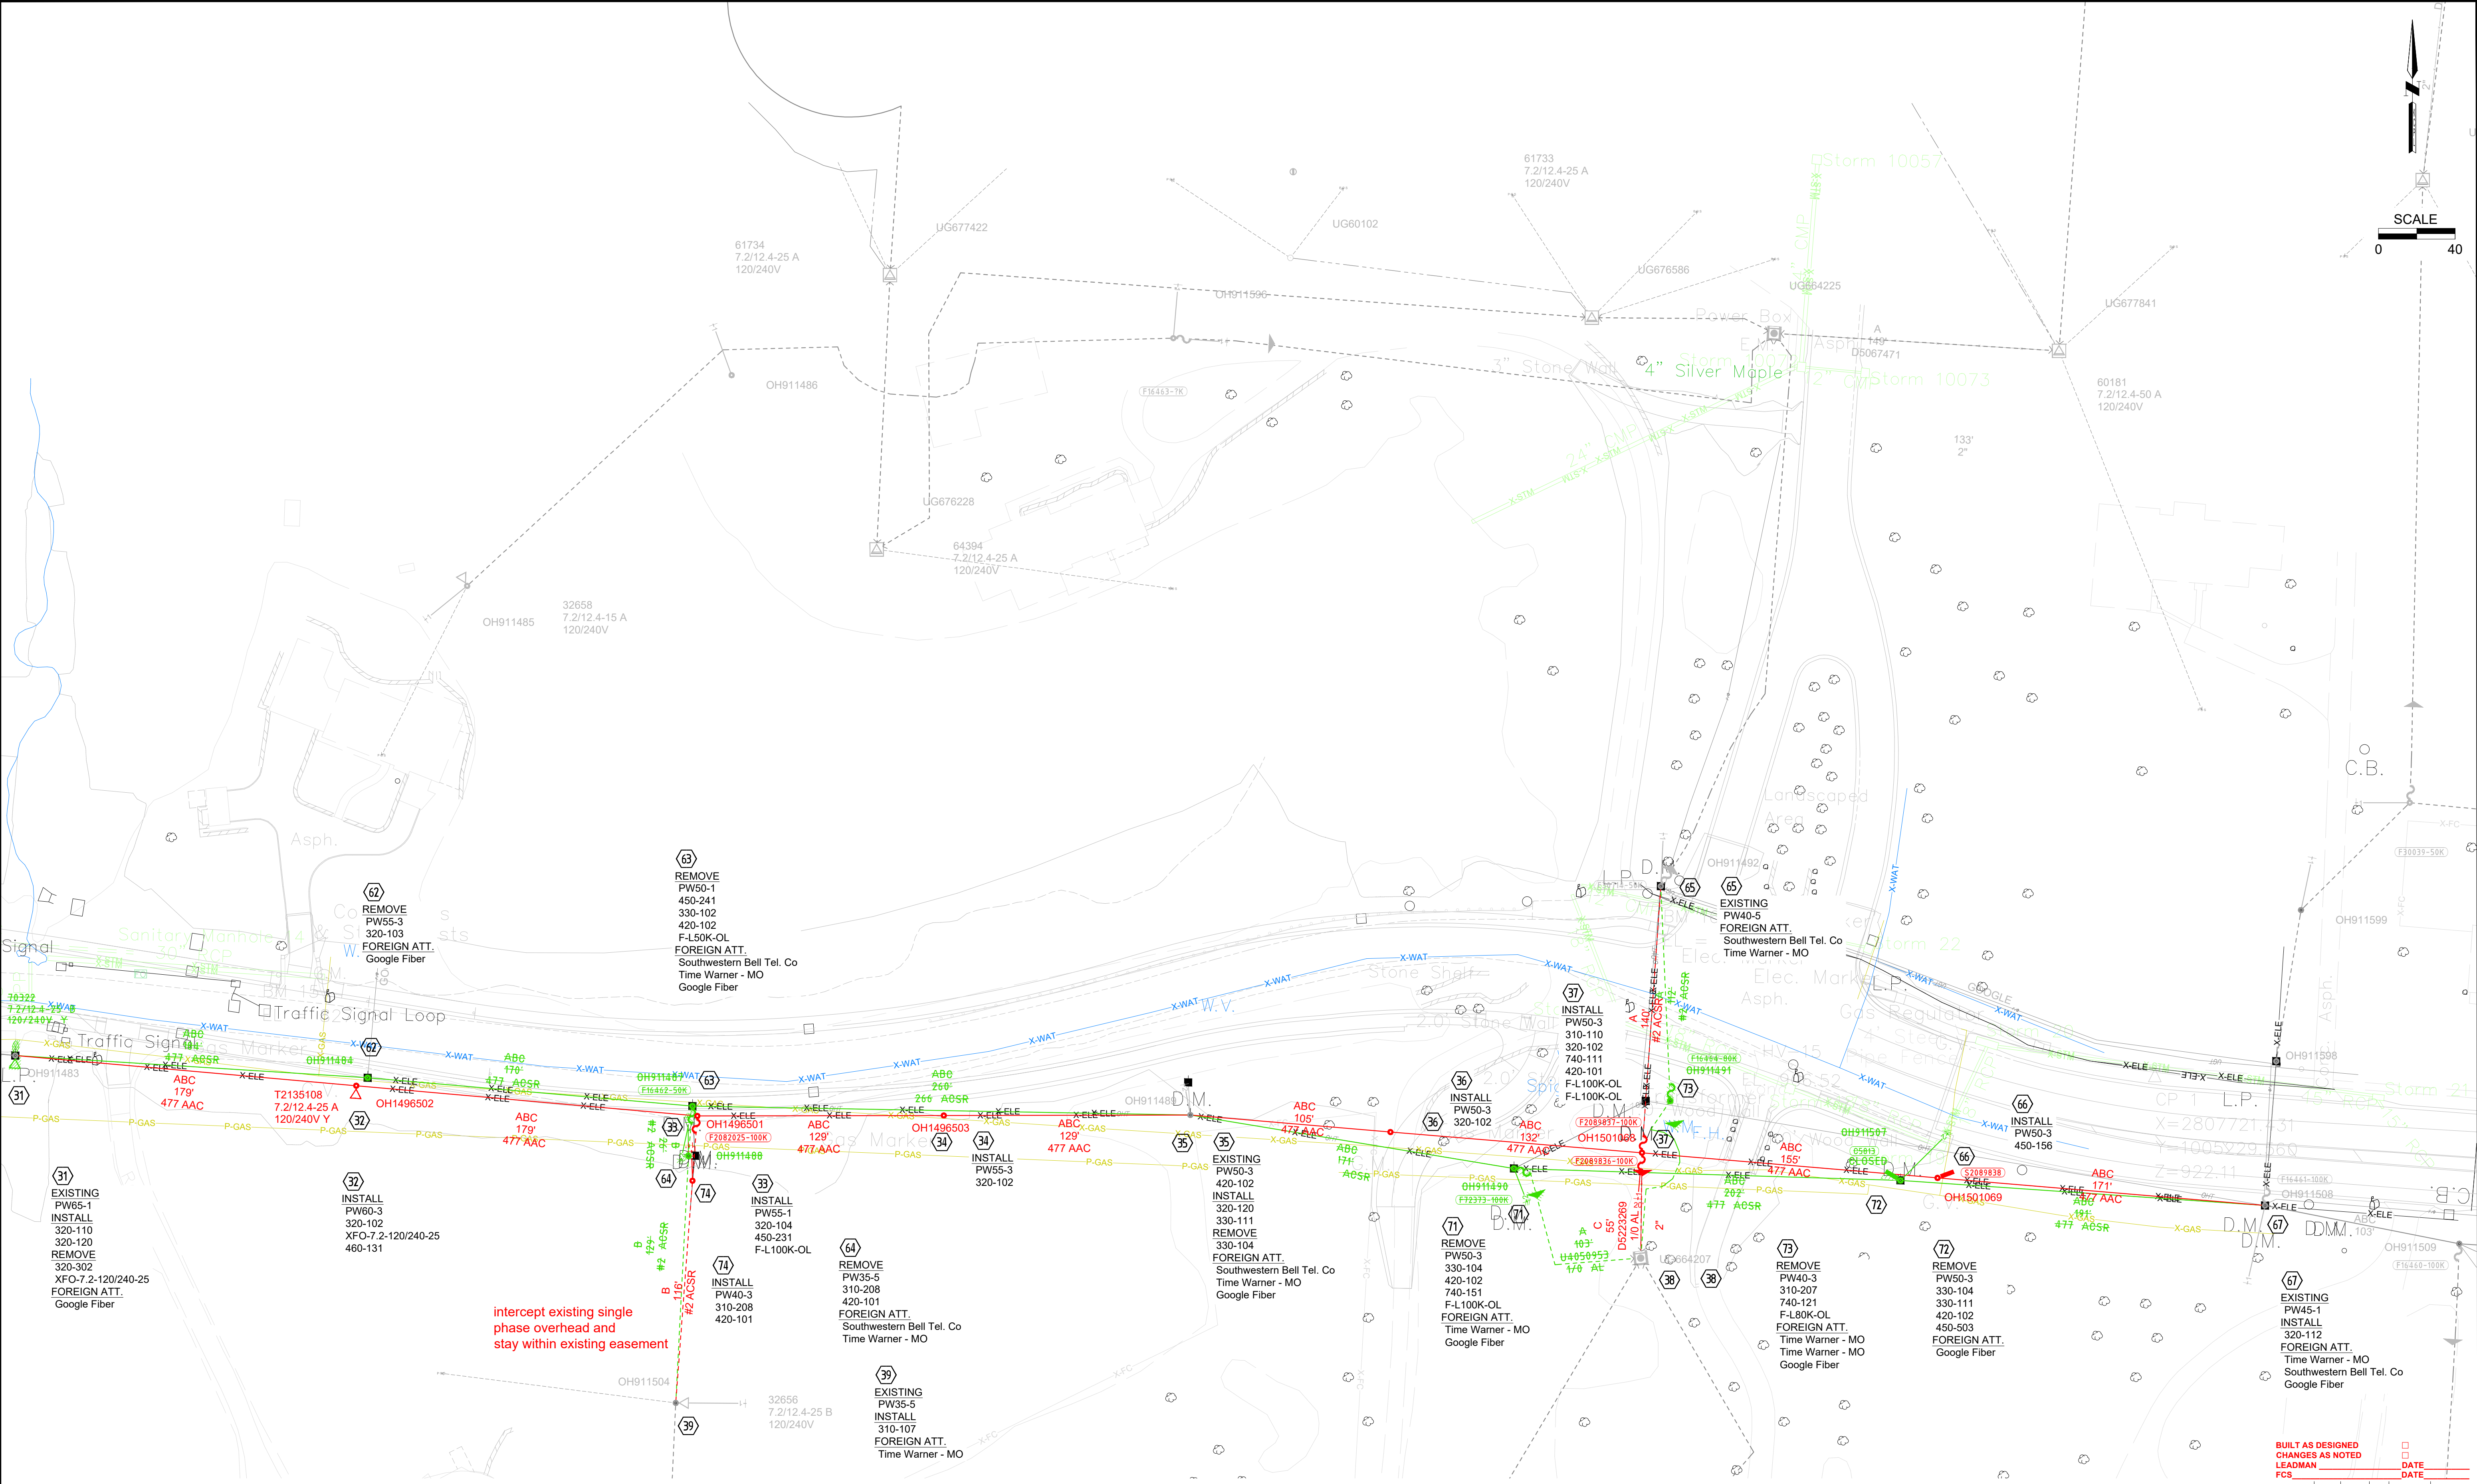

EXISTING

INSTALL

REMOVE

MODIFY

CONTACTS

PROJECT DESIGNER: JENNY CASEY
PHONE #: 913-579-8215

CUSTOMER: PHONE #:

TITLE

CITY OF LS

ADDRESS

CHIPMAN RD

CITY

LEES SUMMIT

COUNTY

JA

STATE

MO

12.47 KV

JOB TYPE:

4REJB01

SHEET

4

OF

4

PRJ#

50023037

W/R#

909550

SEC. DIST.

CIRCUIT

27113

DATE

9/30/2021

DWG FILE #

New Landbase 909550-1

REV.

DATE

BY

CHECKED

APPROVED

DESIGNED BY:

JCASEY

REVIEWED BY:

JLC

DATE

9/30/2021

DWG FILE #

New Landbase 909550-1