


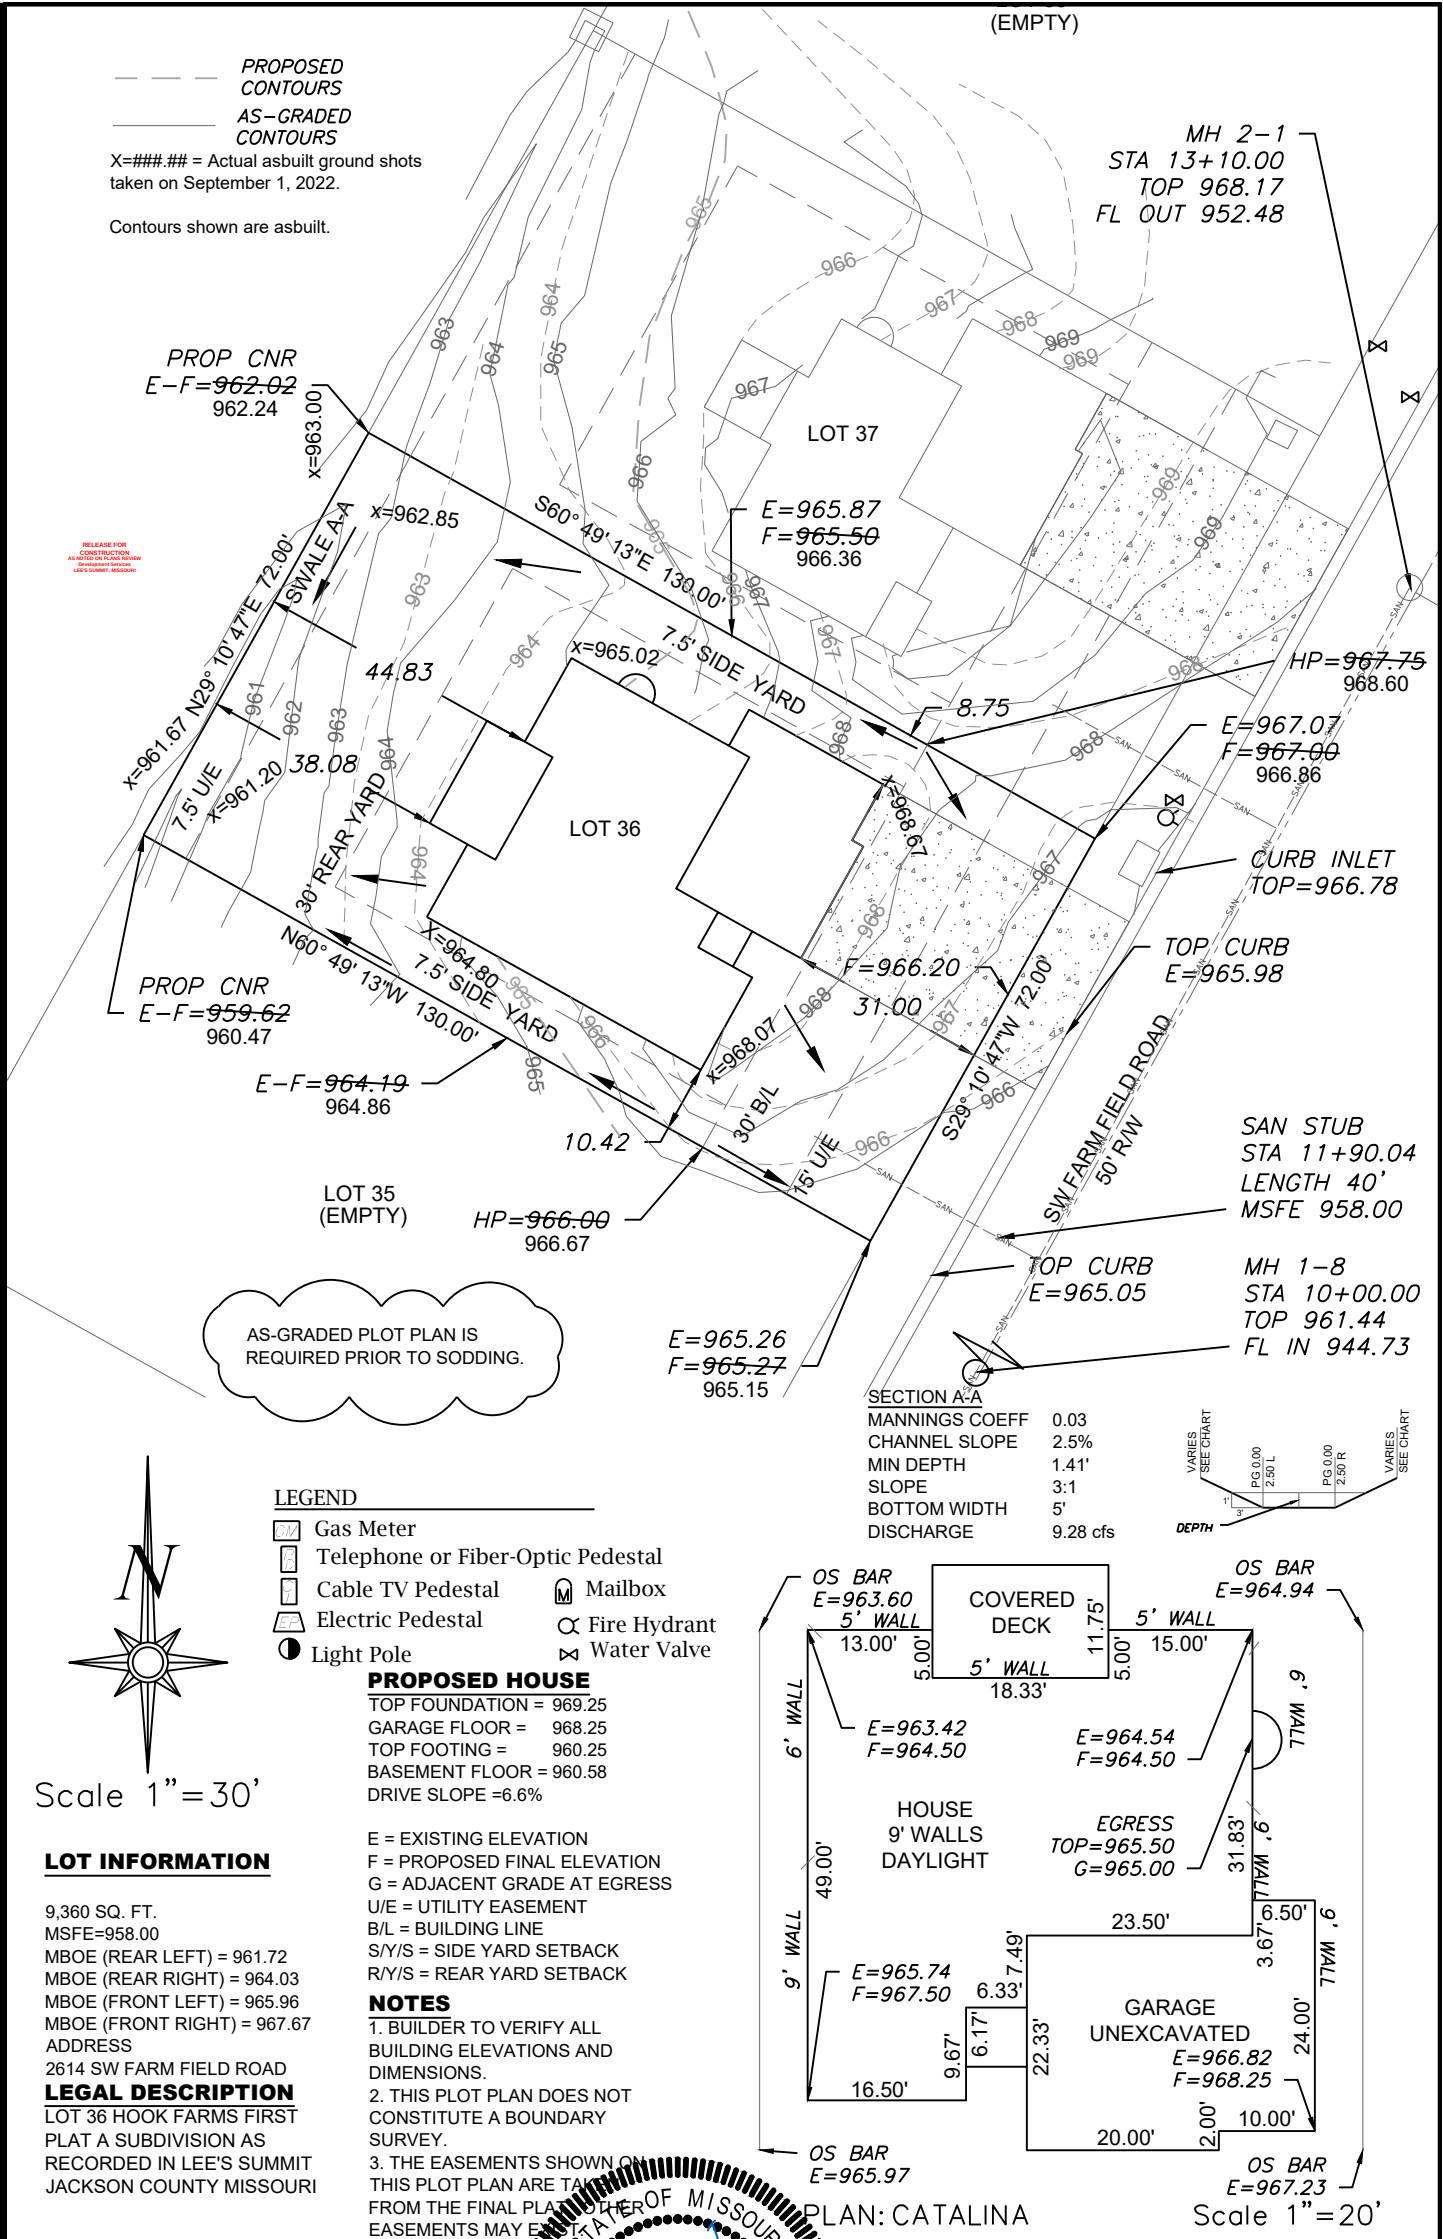

ENGINEERING & SURVEYING SOLUTIONS

50 SE 30TH STREET
LEE'S SUMMIT, MO 64082
P:(816) 623-9888 F:(816) 623-9849
WWW.ENGINEERINGSOLUTIONKCC.COM

THIS DRAWING IS NOT VALID UNLESS THE SIGNATURE, DATE AND SEAL OF THE ENGINEER WHO SUPERVISED THE PREPARATION OF THIS DRAWING HAS BEEN AFFIXED HERETO.

PROFESSIONAL ENGINEER
MATTHEW J. SCHLICK
NUMBER
PE-2006019708
9/7/2022

AS-GRADED PLOT PLAN - LOT 36

HOOK FARMS FIRST PLAT
LEE'S SUMMIT, JACKSON COUNTY, MISSOURI

IQ HOMES BUILDER
P.O. BOX 6423
LEE'S SUMMIT, MISSOURI, 64064

PROJECT NO.	FILE NAME	DATE	SHEET	OF
1	LOT 36, HOOK FARMS	8/25/2021	1	1