
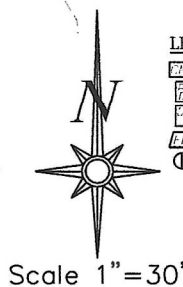


• lawn irrigation locations

BRANSTON KALWAL
06/09/2021

06/09/2021

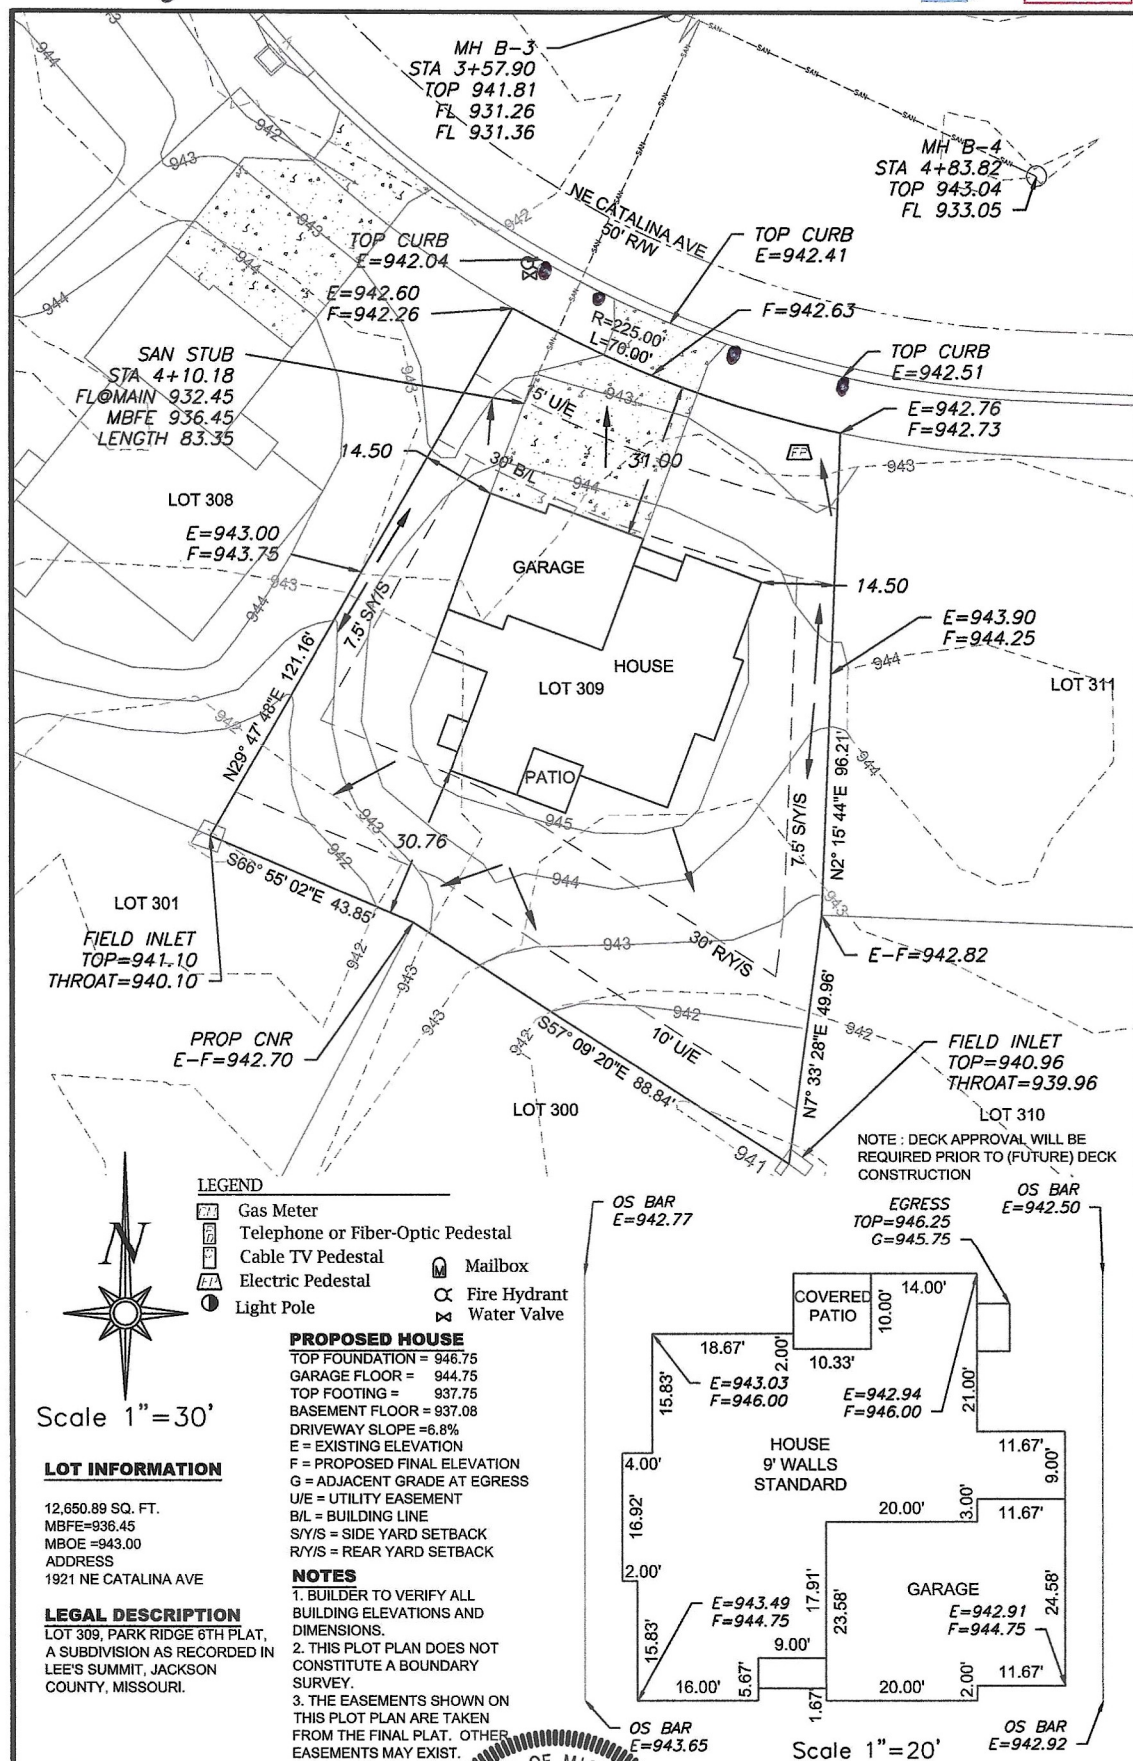

LOT INFORMATION


12,650.89 SQ. FT.
MBFE=936.45
MBOE=943.00
ADDRESS
1921 NE CATALINA AVE

LEGAL DESCRIPTION

LOT 309, PARK RIDGE 6TH PLAT,
A SUBDIVISION AS RECORDED IN
LEE'S SUMMIT, JACKSON
COUNTY, MISSOURI.

ENGINEERING & SURVEYING SOLUTIONS
50 SE 30TH STREET
LEE'S SUMMIT, MO 64082
P: (816) 623-9888 F: (816) 623-9849
WWW.ENGINEERINGANDSURVEYSOLUTIONS.COM

THIS DRAWING IS NOT VALID UNLESS THE SIGNATURE, DATE AND SEAL OF THE ENGINEER WHO SUPERVISED THE PREPARATION OF THIS DRAWING HAS BEEN AFFIXED HERETO.

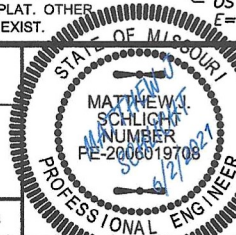

PLOT PLAN - LOT 309

PARK RIDGE SIXTH PLAT
LEE'S SUMMIT, JACKSON COUNTY, MISSOURI

WOOD BROTHERS CONSTRUCTION INC.
PO BOX 553
LEE'S SUMMIT, MO 64083

PROJECT NO. 1 FILE NAME LOT 309, PARK RIDGE DATE 9/18/20 SHEET 1 OF 1