


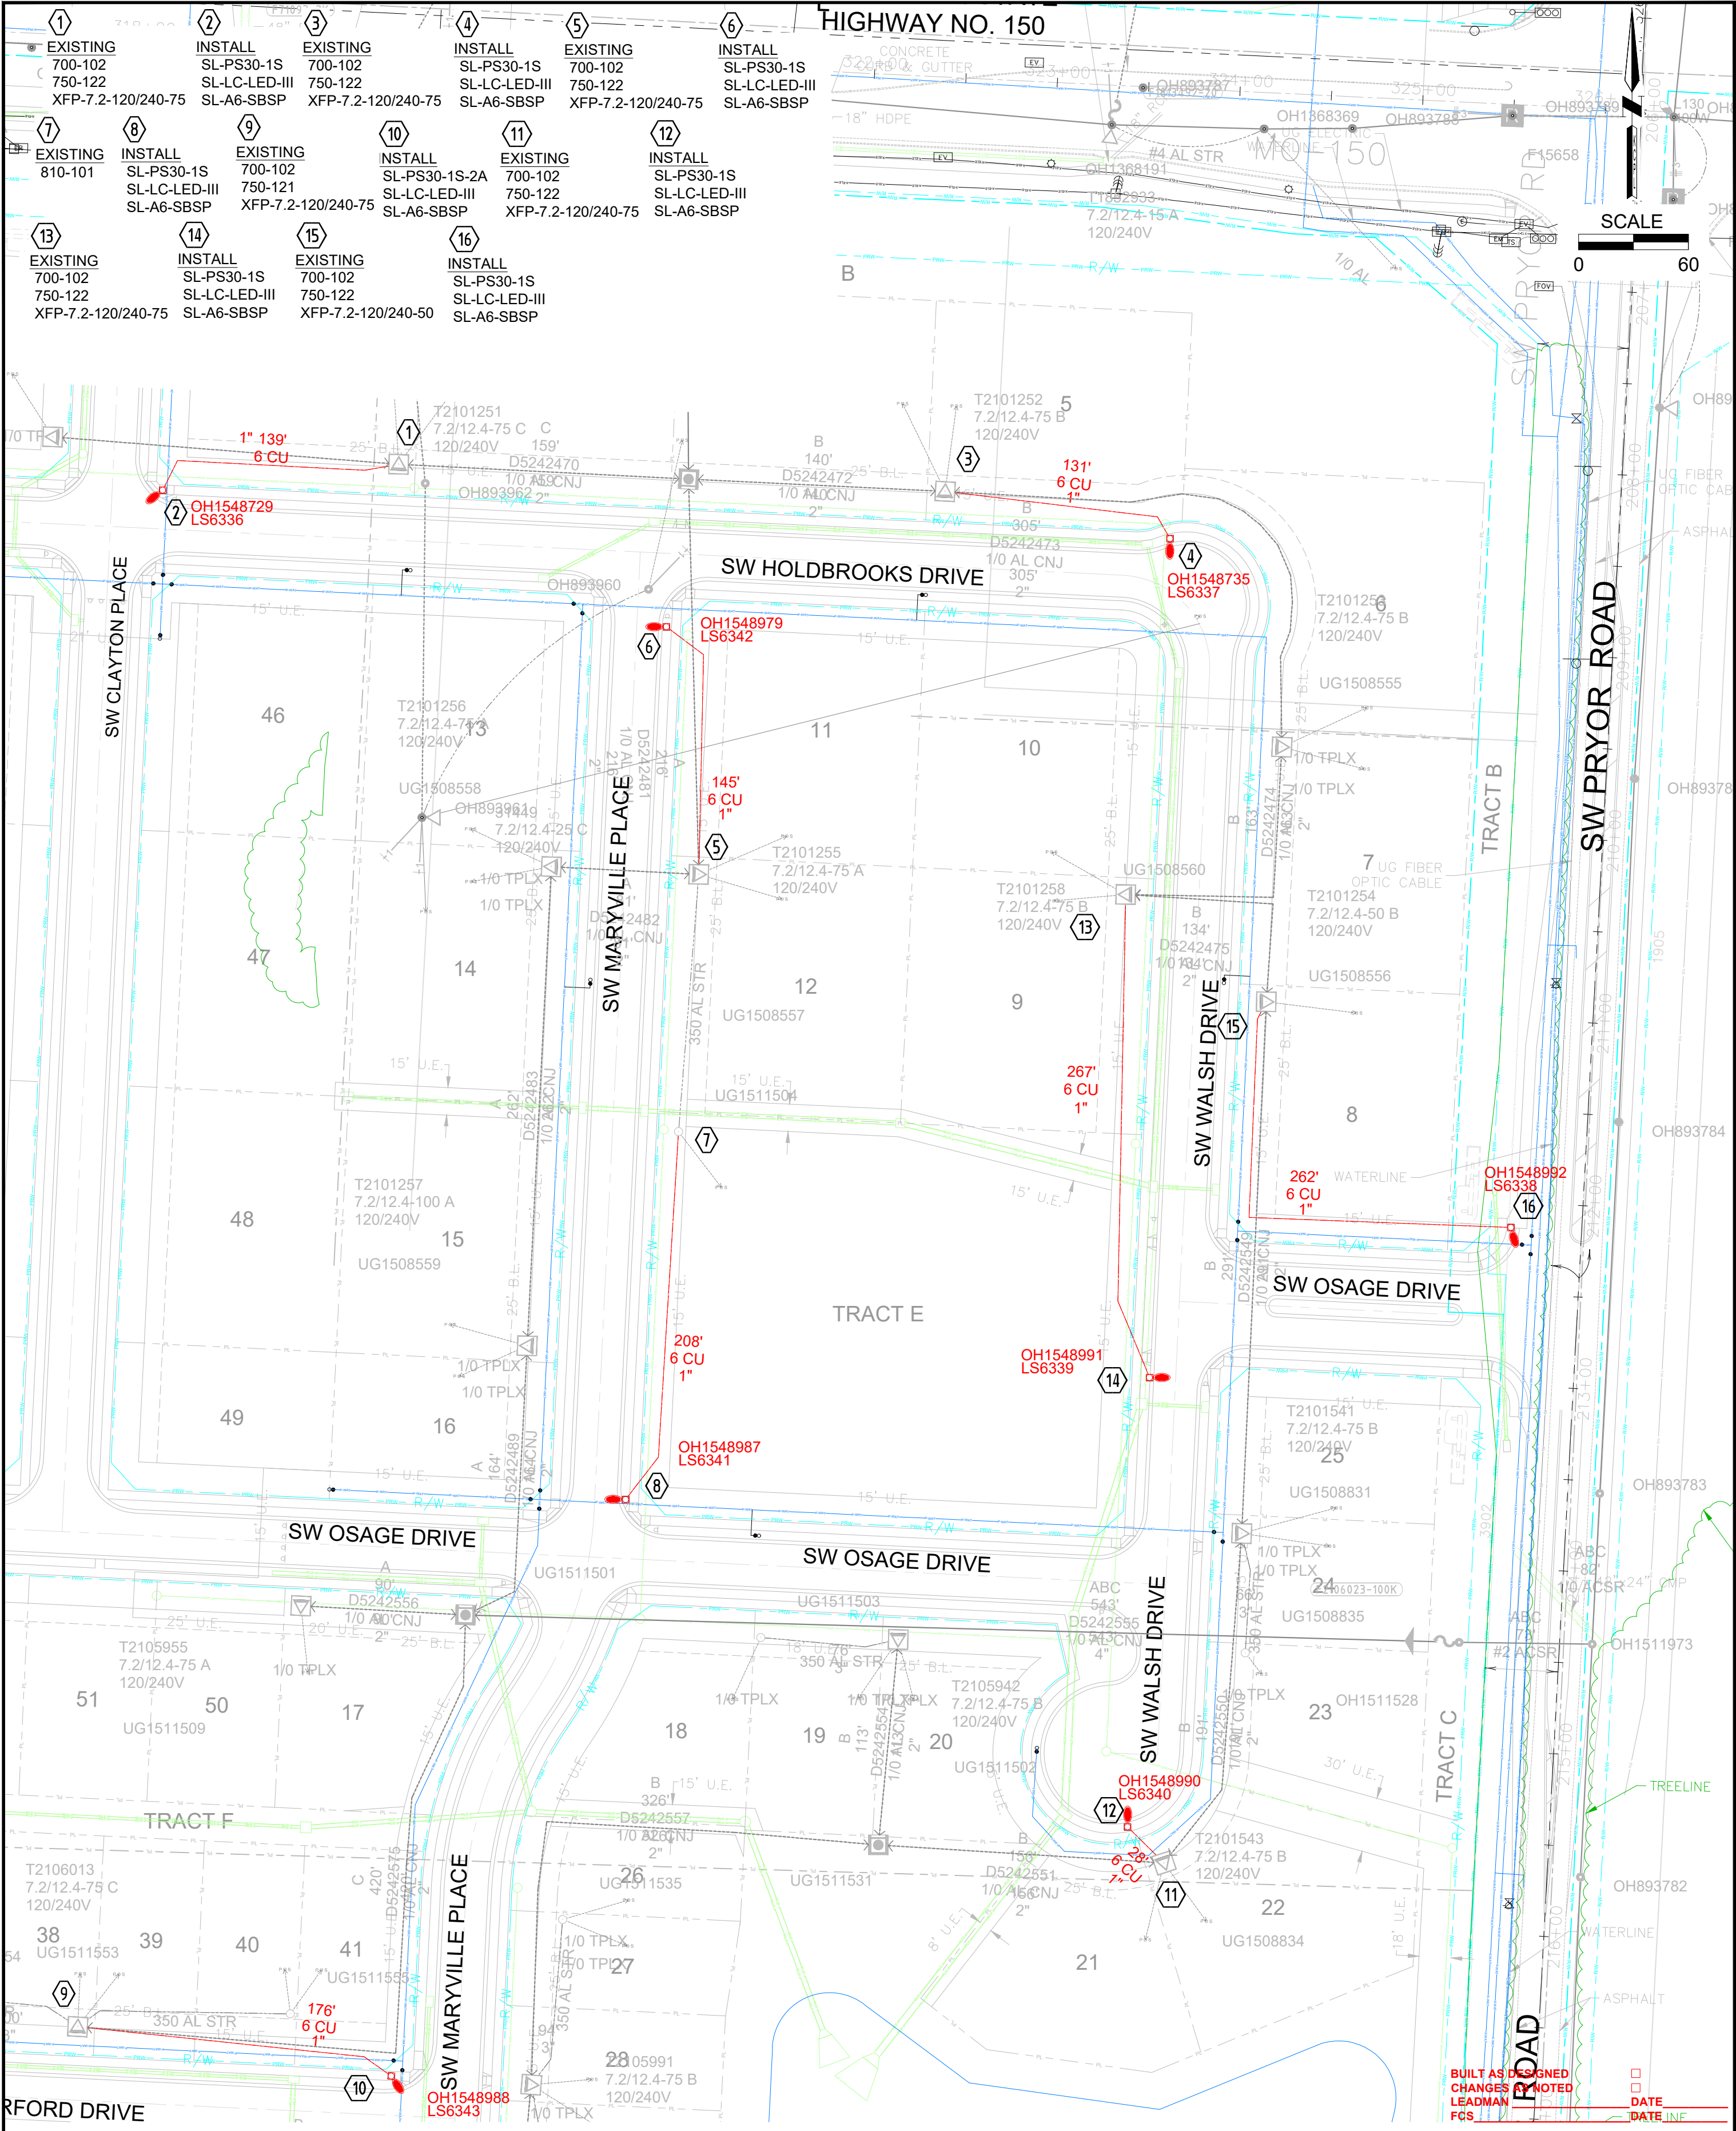

DISCLAIMER AND COPYRIGHT NOTICE

The information contained on this drawing is used to locate, identify and/or inventory existing facilities located on parcels of land in the Energy Inc. service area. It is intended for reference purposes only and is NOT to be construed or used as a "legal description". Map information is believed to be accurate but accuracy is not guaranteed. This information should not be relied upon as a substitute for an actual field survey. This drawing is not to be used as a substitute for using the ONE-CALL system for purposes of digging and excavation. You must call ONE-CALL (811) to notify operators of underground facilities of proposed excavation or digging to request that member companies mark their underground facilities before they dig. In no event will Energy Inc. be liable for any damages, including loss of data, lost profits, business interruption, loss of business information or other pecuniary loss that might arise from the inaccuracy, use or misuse of this map or the information it contains. You are prohibited from reproducing or distributing this drawing or any portion of it without written permission of Energy Inc. © Energy Inc. All rights reserved.

EXISTING
INSTALL
REMOVE
MODIFY

811

Know what's below.
Call before you dig.

CONTACTS

PROJECT DESIGNER: SJEFFERS
PHONE #: 816-363-9437

CUSTOMER:
PHONE #:

TITLE CITY OF LEES SUMMIT

ADDRESS OSAGE 1ST PLAT

CITY LEES SUMMIT

COUNTY JA STATE MO

12.470 KV JOB TYPE: 1STLT

PRJ# 50033805

WR# 1054831

SEC. DIST. ---

CIRCUIT 26423

SHEET OF

evergy

LEE'S SUMMIT SERVICE CENTER

DESIGNED BY: SJEFFERS

REVIEWED BY: DDAVIN

DATE: 5/16/2022

DWG FILE # 1054831-1