


AS GRADED PLOT PLAN

RELEASE FOR CONSTRUCTION
AS NOTED ON PLANS REVIEW
DEVELOPMENT SERVICES
LEE'S SUMMIT, MISSOURI
09/13/2022 10:15:25

Ordered by: TRUMARK HOMES

Description: LOT 134 MONTICELLO - 4TH PLAT, LEES SUMMIT, MO.

Address: 4804 NE Freehold Court

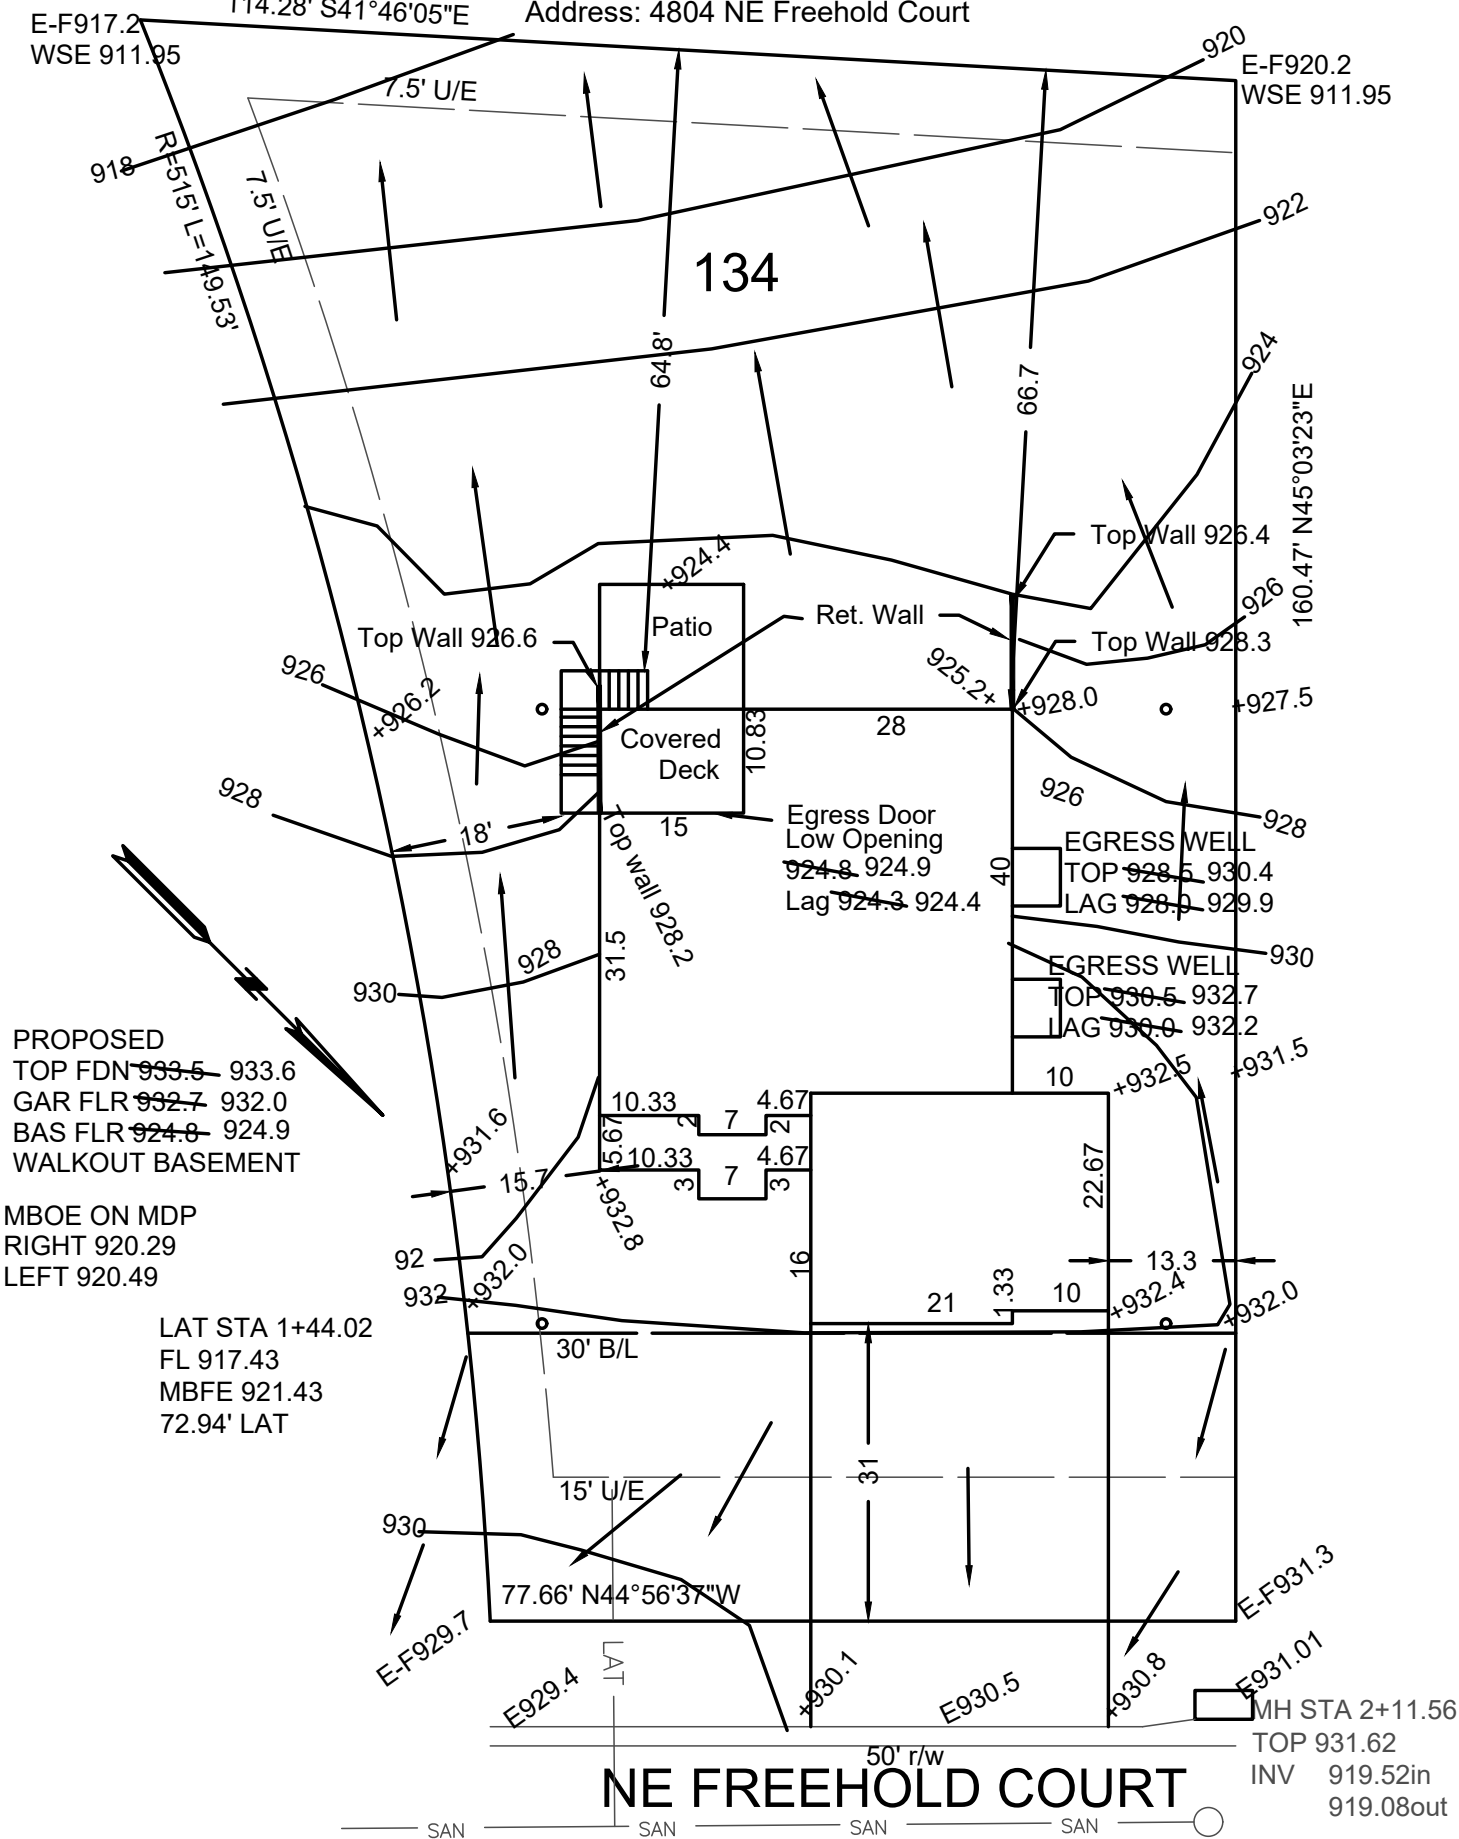

→ = DRAINAGE PATTERN

CONSTRUCTION ENGINEERING SERVICES, INC.

16810-C East 40 Highway
Independence, MO 64055
(816)478-2323
lee@engineeringkc.com

SCALE: 1"=20'
DATE: 9/13/2021 & 09-12-2022
JOB NO: 17931 & 18493

LEE BODENHEIMER, L.S.
Land Surveyor

