


AS GRADED PLOT PLAN

Ordered by: SPELLERBERG ENT

Description: Lot 64A Summit View Farms lots 64A & 65a, Lees Summit, Mo.

Address: 3110 SW BLUE RIBBON ST.

RELEASE FOR CONSTRUCTION
AS NOTED ON PLANS REVIEWED
DEVELOPMENT SERVICES
LEE'S SURVEY SERVICES
10/06/2022 11:19:00

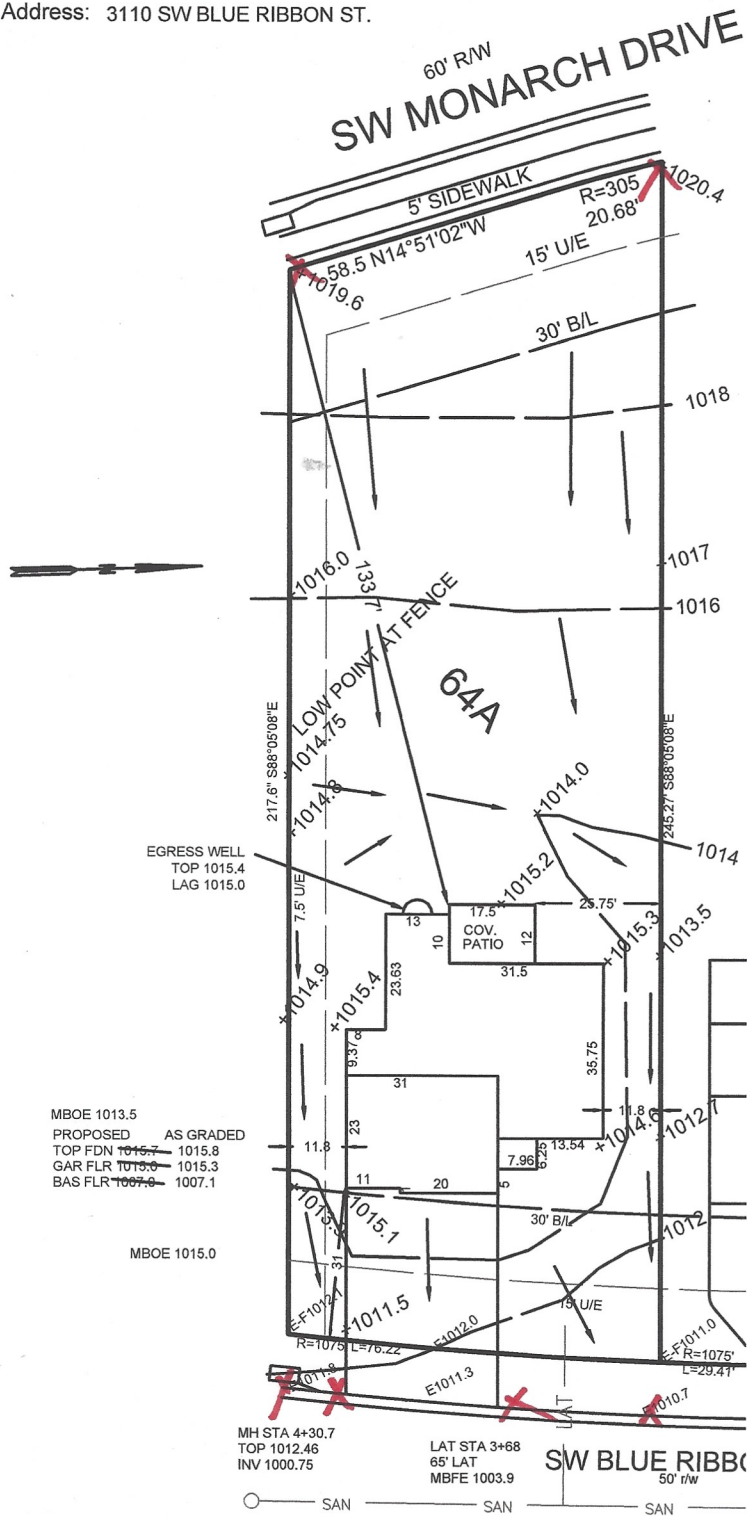

+9xx.x
= Grade elevation on 09-27-2022

→ = DRAINAGE PATTERN

CONSTRUCTION ENGINEERING SERVICES, INC.

16810-C East 40 Highway
Independence, MO 64055

(816)478-2323
lee@engineeringkc.com

SCALE: 1"=30'

DATE: 08-13-2021 & 09-26-2022

JOB NO: 17886 18507

LEE BODENHEIMER, L.S.
Land Surveyor

