


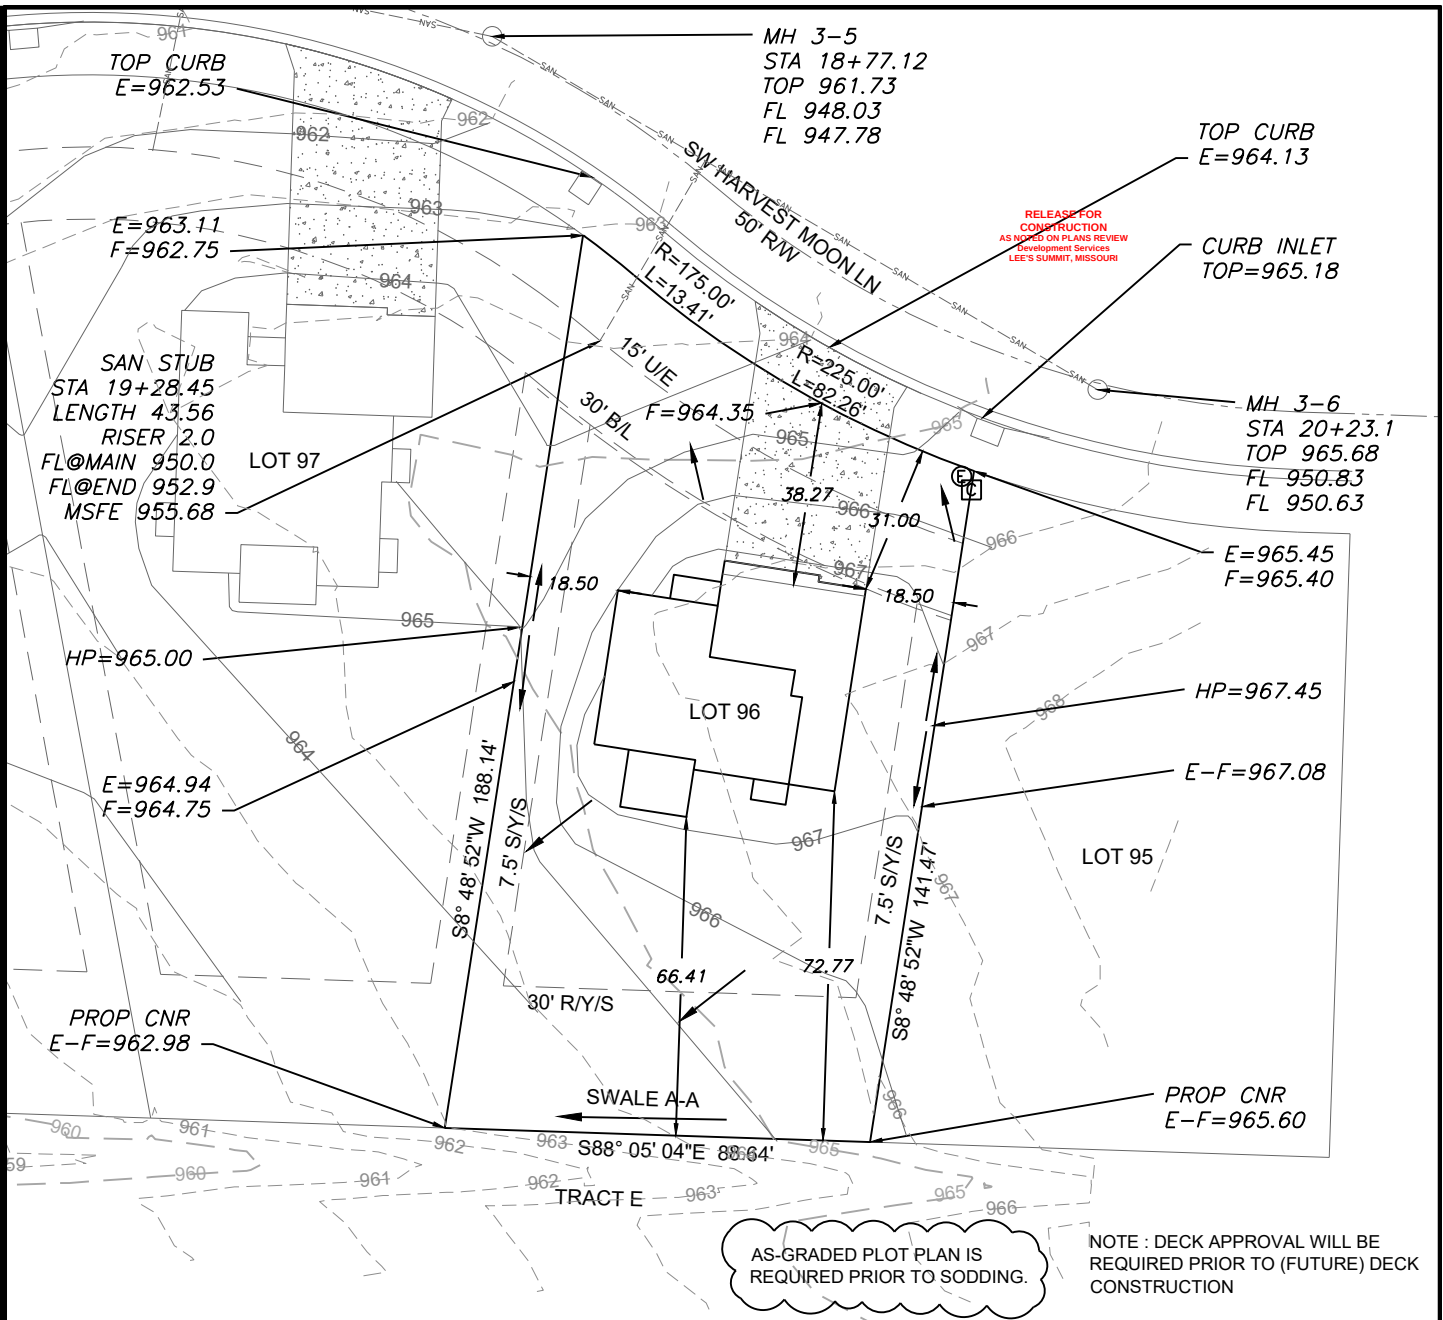

AS-GRADED PLOT PLAN IS
REQUIRED PRIOR TO SODDING.

NOTE : DECK APPROVAL WILL BE
REQUIRED PRIOR TO (FUTURE) DECK
CONSTRUCTION

LEGEND

- Gas Meter
- Telephone or Fiber-Optic Pedestal
- Cable TV Pedestal
- Electric Pedestal
- Light Pole
- Mailbox
- Fire Hydrant
- Water Valve


PROPOSED HOUSE

TOP FOUNDATION = 968.70
GARAGE FLOOR = 967.20
TOP FOOTING = 959.70
BASEMENT FLOOR = 960.03
DRIVE SLOPE = 8%


E = EXISTING ELEVATION
F = PROPOSED FINAL ELEVATION
G = ADJACENT GRADE AT EGRESS
U/E = UTILITY EASEMENT
B/L = BUILDING LINE
S/Y/S = SIDE YARD SETBACK
R/Y/S = REAR YARD SETBACK

NOTES

- BUILDER TO VERIFY ALL BUILDING ELEVATIONS AND DIMENSIONS.
- THIS PLOT PLAN DOES NOT CONSTITUTE A BOUNDARY SURVEY.
- THE EASEMENTS SHOWN ON THIS PLOT PLAN ARE TAKEN FROM THE FINAL PLAT. OTHER EASEMENTS MAY EXIST.

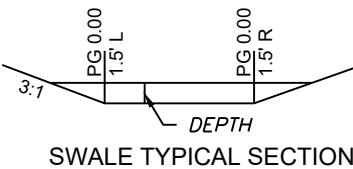


SWALE SECTION A-A
CHANNEL SLOPE 2.00%
SWALE DEPTH 1.50'
SIDE SLOPE 3:1
BOTTOM WIDTH 3'
DISCHARGE 8.36 CFS
WATER DEPTH 0.51'
TOP WIDTH 6.16'

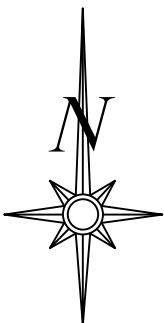


Scale 1"=40'

LOT INFORMATION

14,220 SQ. FT.
REAR LEFT MBOE = 966.53
REAR RIGHT MBOE = 962.82
FRONT LEFT MBOE = 965.94
FRONT RIGHT MBOE = 963.23
MSFE = 955.68
ADDRESS
2037 SW HARVEST MOON LANE
LEGAL DESCRIPTION
LOT 96, THE RETREAT AT HOOK FARMS, A SUBDIVISION AS RECORDED IN LEE'S SUMMIT, JACKSON COUNTY, MISSOURI.

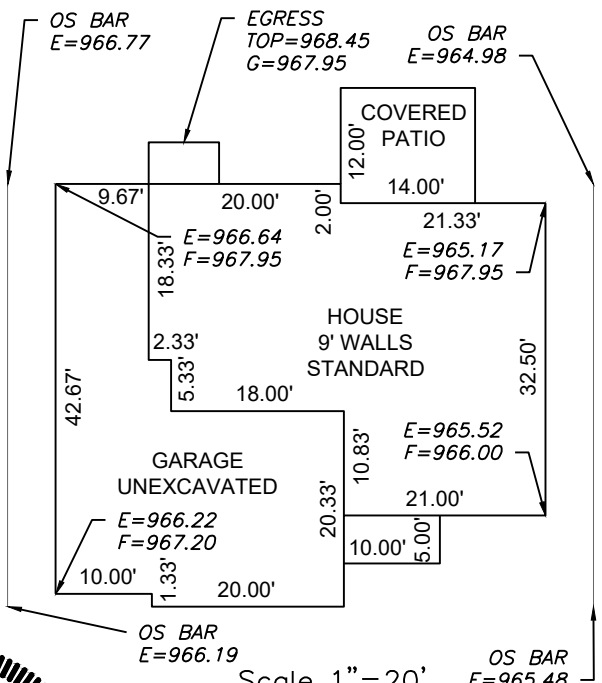

ENGINEERING SOLUTIONS
ENGINEERING & SURVEYING
50 SE 30TH STREET
LEE'S SUMMIT, MO 64082
P:(816) 623-9888 F:(816)623-9849
WWW.ENGINEERINGSOLUTIONKCC.COM

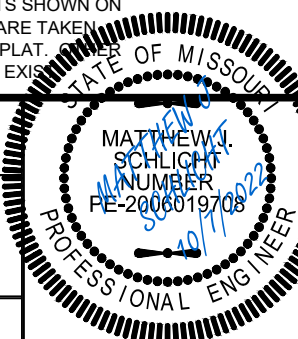

PLOT PLAN - LOT 96
THE RETREAT AT HOOK FARMS
LEE'S SUMMIT, JACKSON COUNTY, MISSOURI

SAB HOMES
200 NW COMMERCE COURT
LEE'S SUMMIT, MO 64086

THIS DRAWING IS NOT VALID UNLESS THE SIGNATURE, DATE AND SEAL OF THE ENGINEER WHO SUPERVISED THE PREPARATION OF THIS DRAWING HAS BEEN AFFIXED HERETO.

PROJECT NO.	FILE NAME	DATE	SHEET	OF
1	LOT 96, 97, 98, RETREAT AT HOOK FARMS	9/15/22	1	1
Rev:				