
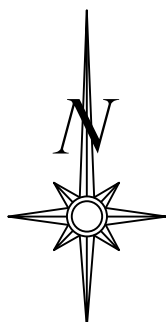


RELEASE FOR
CONSTRUCTION
AS NOTED ON PLANS REVIEW
Development Services
LEE'S SUMMIT, MISSOURI

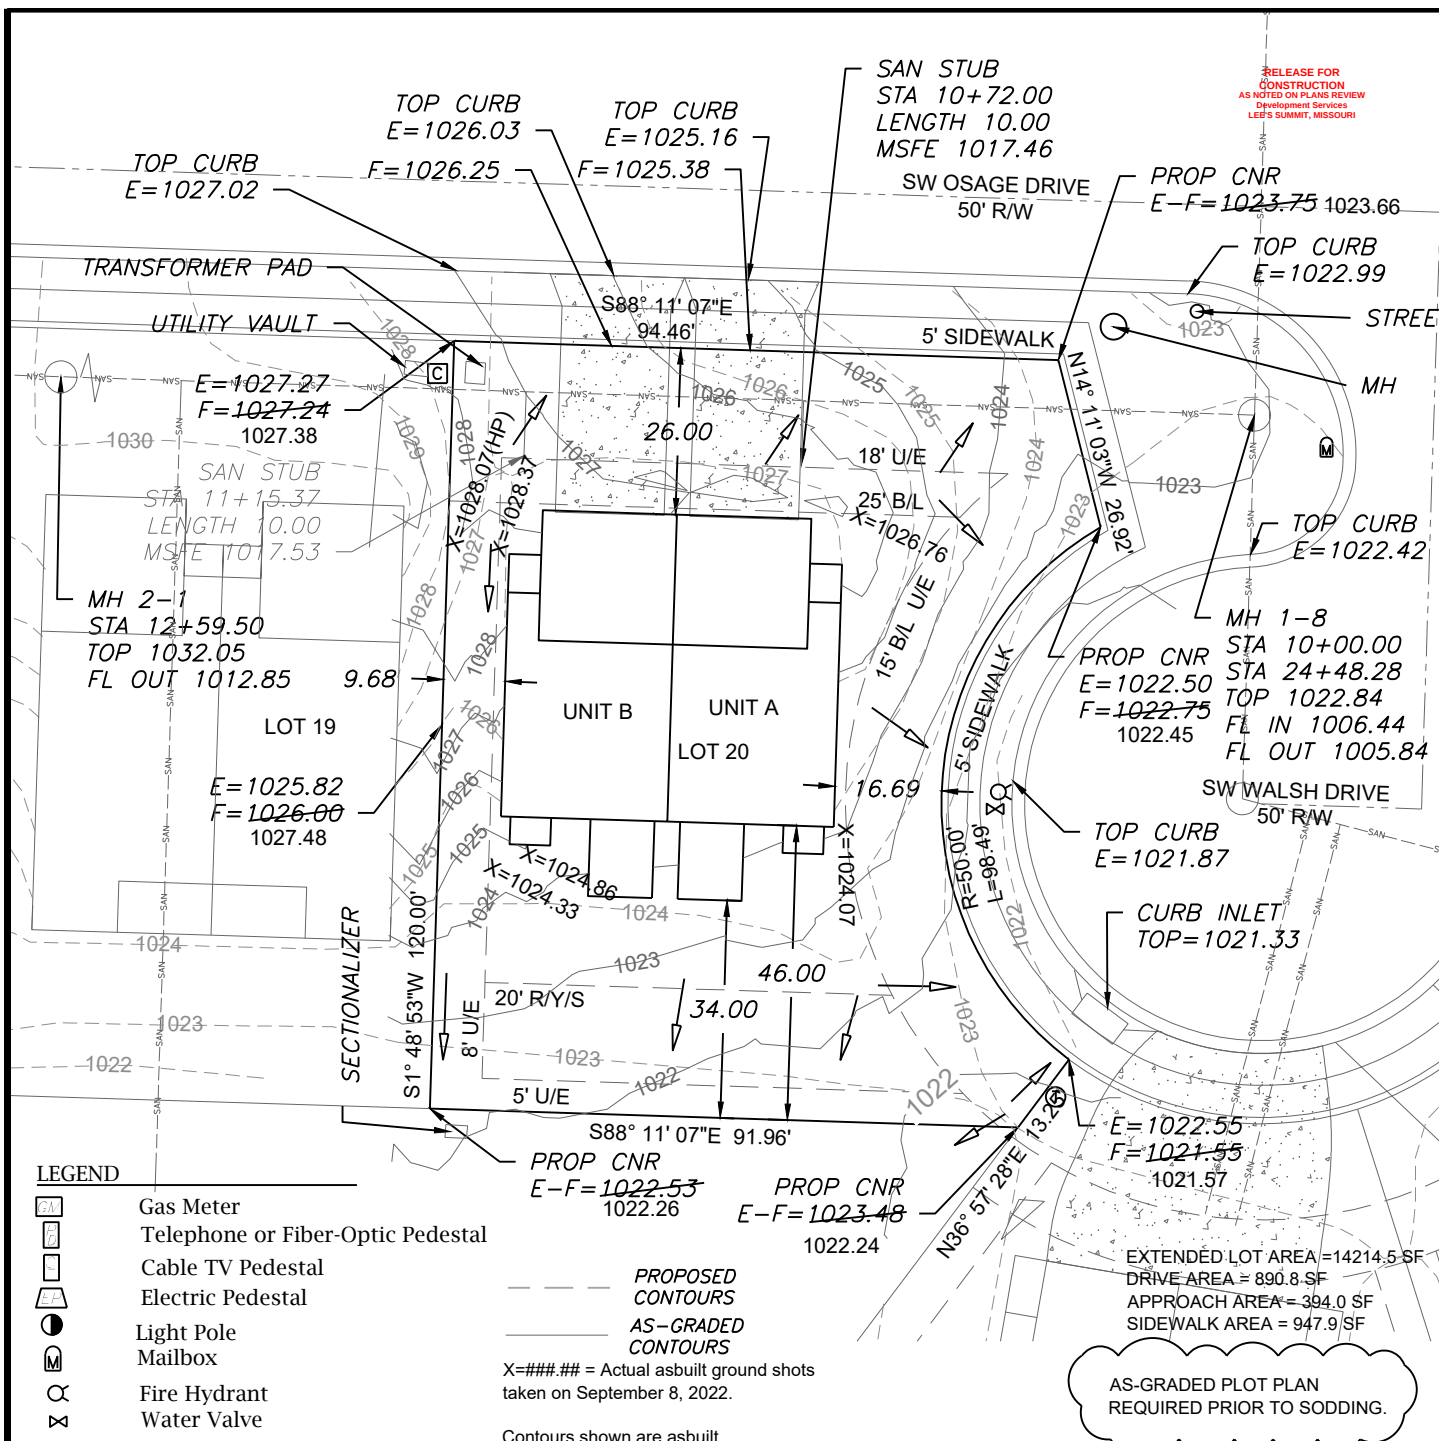

Scale 1"=30'

LOT INFORMATION

10,657 SQ. FT.
REAR LEFT MBOE=1024.25
REAR RIGHT MBOE=1024.05
MSFE = 1017.46
MSFE = 1017.53
ADDRESS
UNIT A: 2003 SW OSAGE DR
UNIT B: 2005 SW OSAGE DR

LEGAL DESCRIPTION

LOT 20, OSAGE FIRST PLAT, A
SUBDIVISION AS RECORDED IN
LEE'S SUMMIT, JACKSON
COUNTY, MISSOURI.

PROPOSED HOUSE (UNIT A)

TOP FOUNDATION = 1029.25
GARAGE FLOOR = 1027.25
TOP FOOTING = 1021.25
BASEMENT FLOOR = 1021.58
DRIVE SLOPE = 7.2%


PROPOSED HOUSE (UNIT B)

TOP FOUNDATION = 1029.25
GARAGE FLOOR = 1027.25
TOP FOOTING = 1021.25
BASEMENT FLOOR = 1021.58
DRIVE SLOPE = 3.8%


E = EXISTING ELEVATION
F = PROPOSED FINAL ELEVATION
G = ADJACENT GRADE AT EGRESS
U/E = UTILITY EASEMENT
B/L = BUILDING LINE
S/Y/S = SIDE YARD SETBACK
R/Y/S = REAR YARD SETBACK

NOTES

- BUILDER TO VERIFY ALL BUILDING ELEVATIONS AND DIMENSIONS.
- THIS PLOT PLAN DOES NOT CONSTITUTE A BOUNDARY SURVEY.
- THE EASEMENTS SHOWN ON THIS PLOT PLAN ARE TAKEN FROM THE FINAL PLAT. OTHER EASEMENTS MAY EXIST.

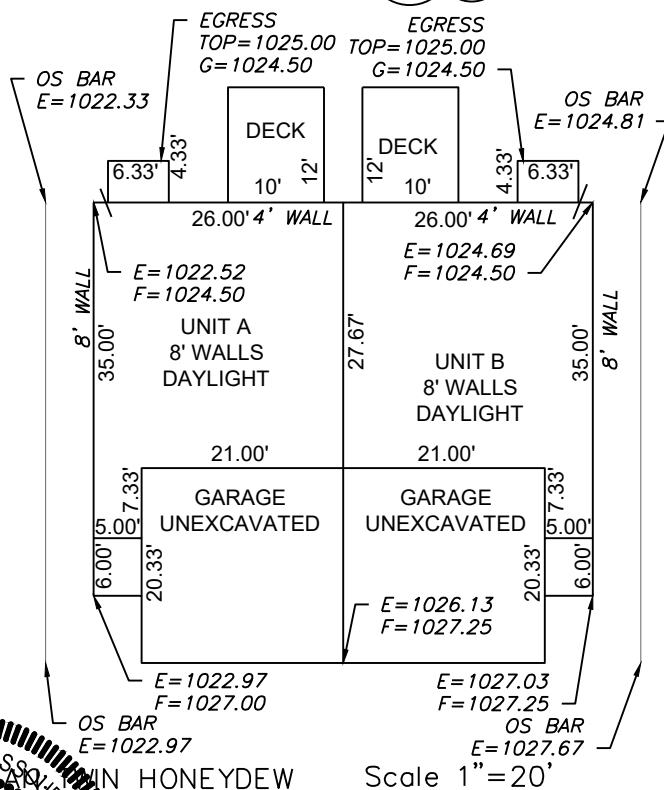

ENGINEERING SOLUTIONS
ENGINEERING & SURVEYING
50 SE 30TH STREET
LEE'S SUMMIT, MO 64082
P:(816) 623-9888 F:(816) 623-9849
WWW.ENGINEERINGSOLUTIONKCC.COM

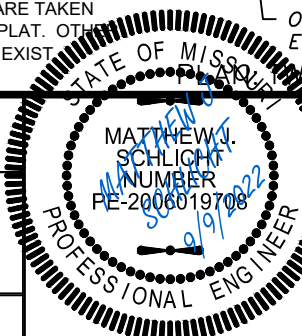

AS-GRADED PLOT PLAN - LOT 20

OSAGE FIRST PLAT
LEE'S SUMMIT, JACKSON COUNTY, MISSOURI

CLOVER & HIVE
120 SE 30TH STREET
LEE'S SUMMIT, MO 64082

PROJECT NO.	FILE NAME	DATE	SHEET	OF
1	LOT 20, 21, 22, OSAGE, LSMO	6/2/21	1	1

THIS DRAWING IS NOT VALID UNLESS THE SIGNATURE, DATE AND SEAL OF THE ENGINEER WHO SUPERVISED THE PREPARATION OF THIS DRAWING HAS BEEN AFFIXED HERETO.