


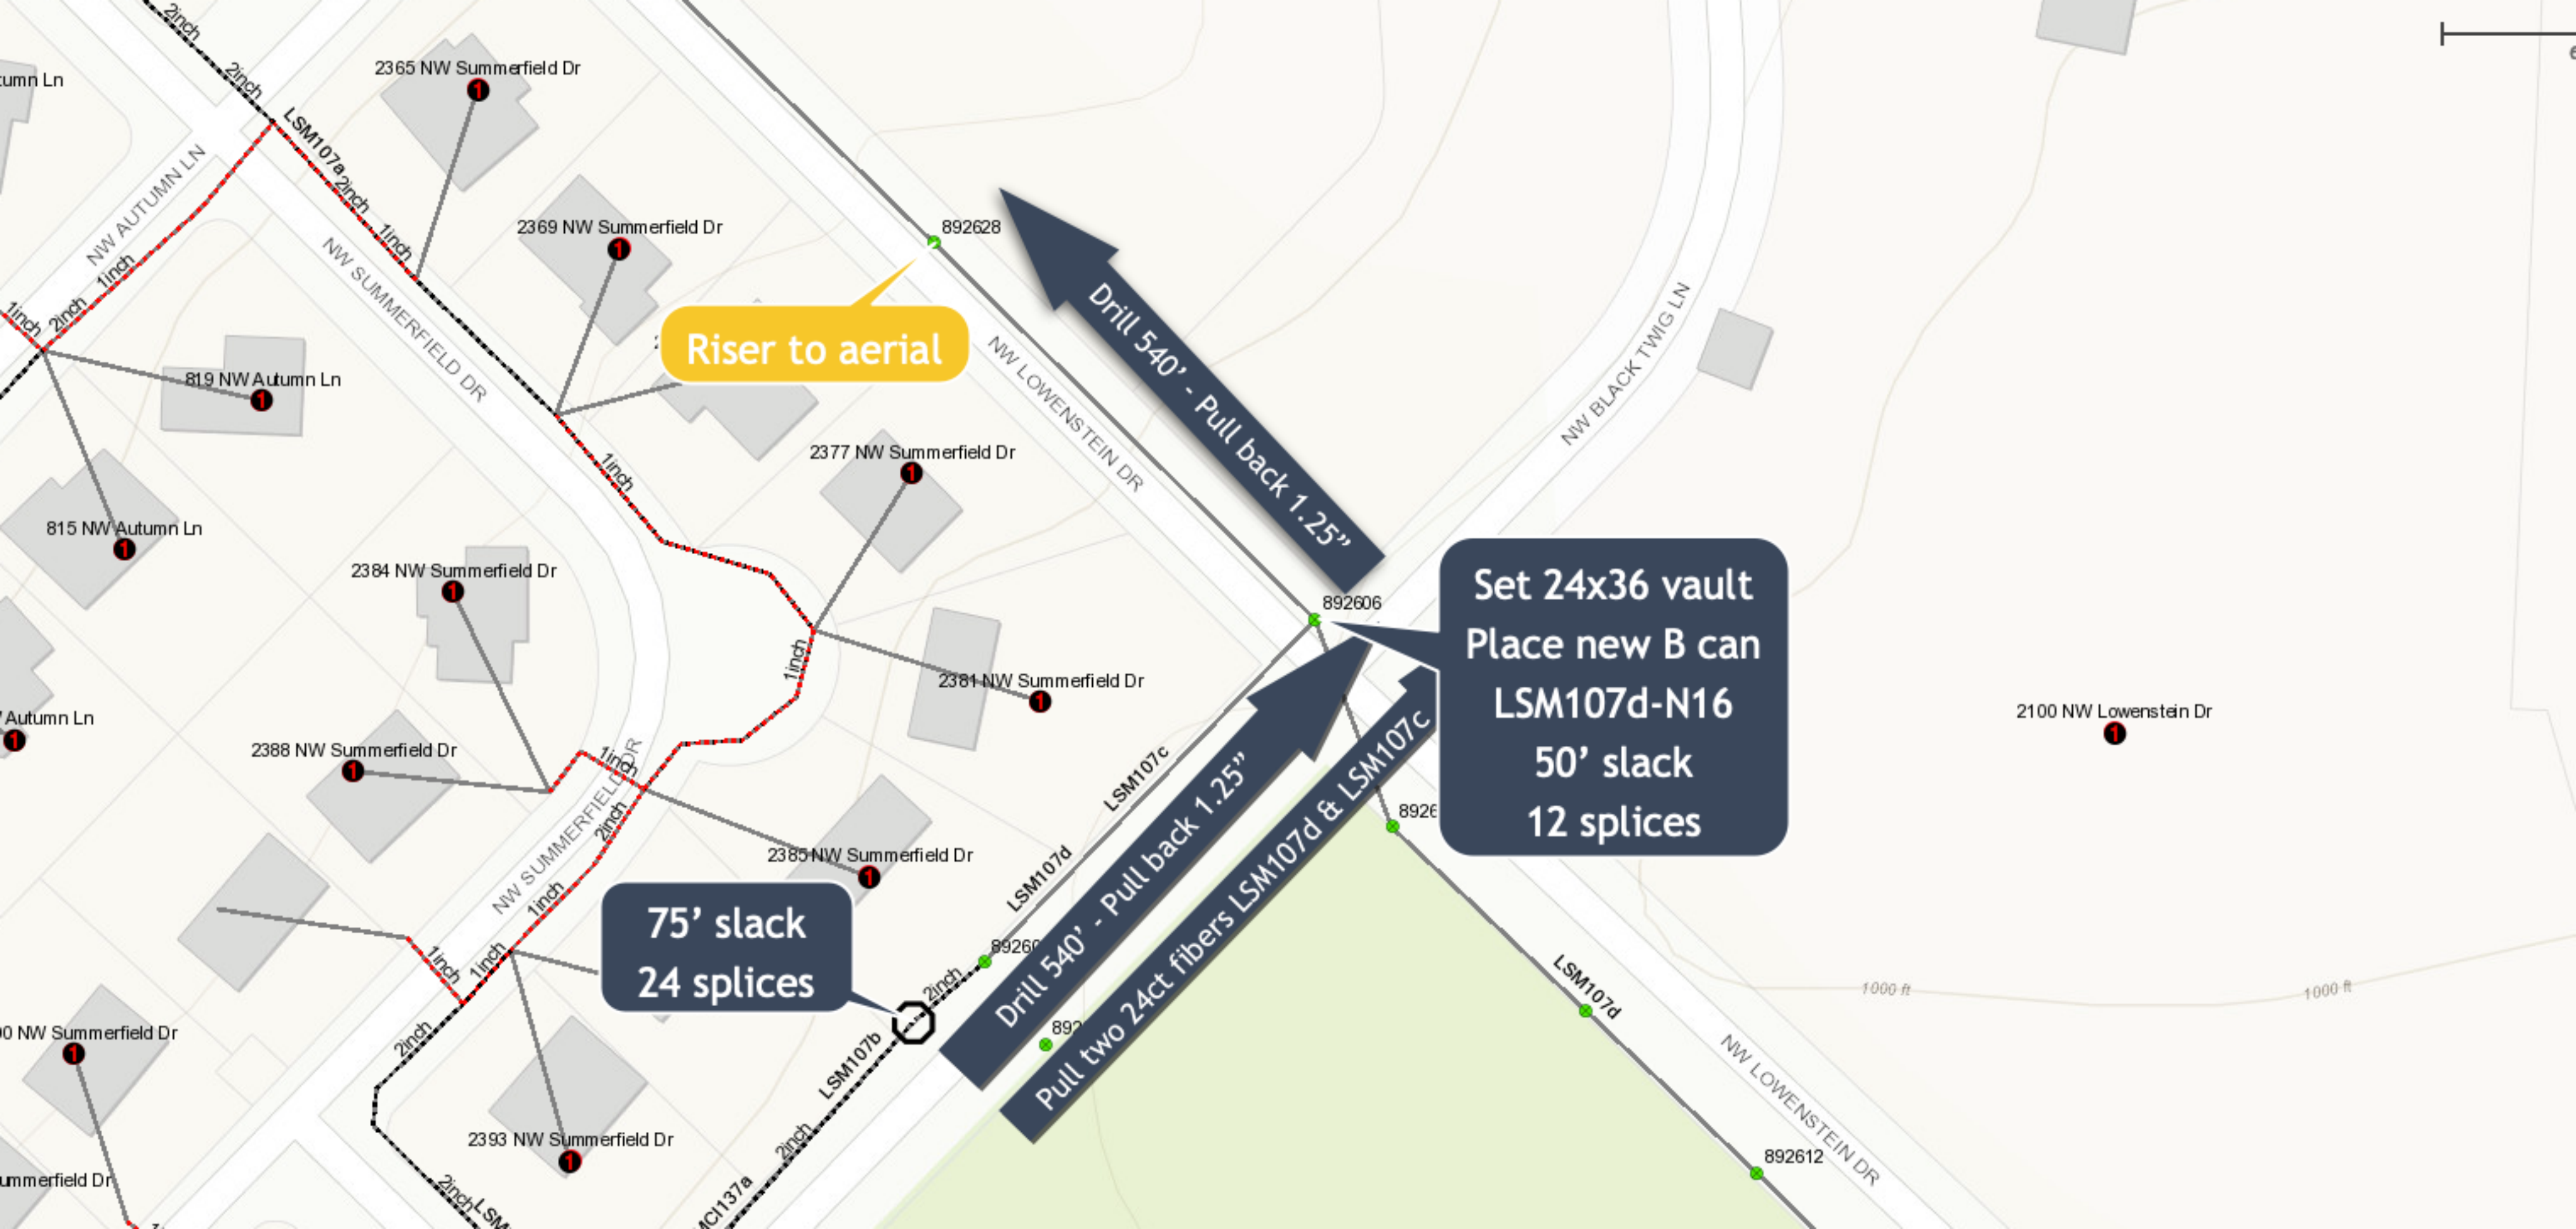

Riser to aerial

75' slack
24 splices

Set 24x36 vault
Place new B can
LSM107d-N16
50' slack
12 splices

Drill 540' - Pull back 1.25"
Pull two 24ct fibers LSM107d & LSM107c

